




REAR ELEVATION

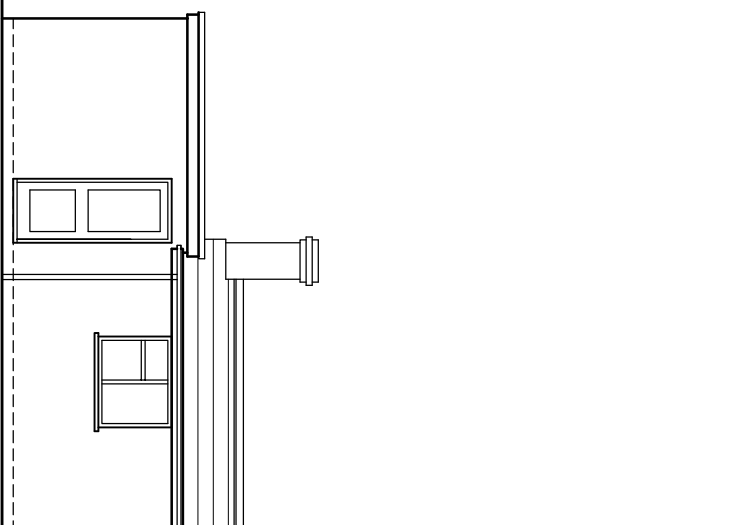

SIDE ELEVATION FACING 39

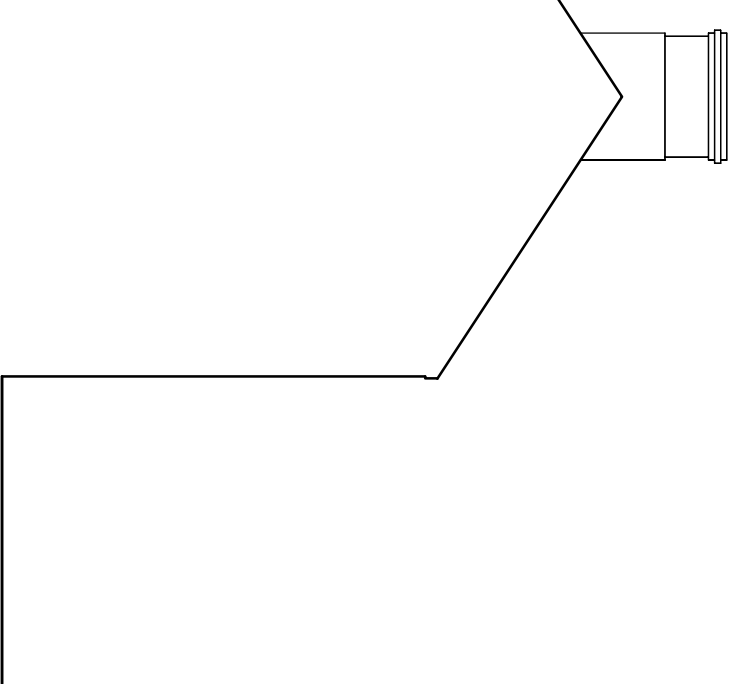

SIDE ELEVATION FACING 41

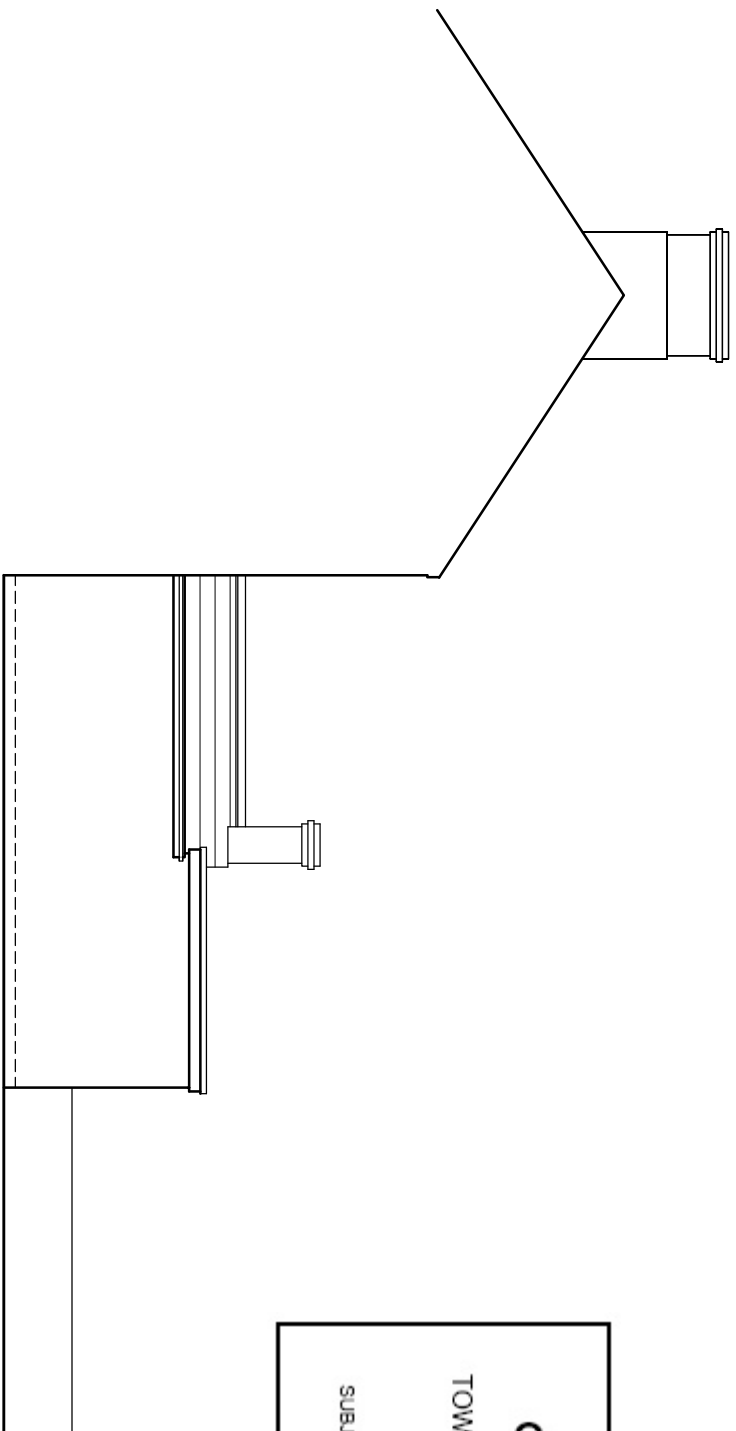

THE VALE OF
GLAMORGAN COUNCIL
 TOWN AND COUNTRY PLANNING ACT 1990
APPROVED
 SUBJECT TO COMPLIANCE WITH CONDITIONS (IF ANY)

This drawing must not be scaled.
 Figured dimensions and levels to be used.
 Any inaccuracies must be notified to the
 designer.
 Detail drawings and large scale drawings
 take precedence over smaller drawings.

Rev:

Rev:

Rev:

Rev:

PRELIMINARY	
PLANNING	✓
DESIGN	
TENDER	
CONSTRUCTION	

LEGUILCHER
ARCHITECTURE
 1 POWYS ROAD, PENARTH, CF64 3PB TEL 029 2070 3944

Drawing No. **1440 / 02** Rev.
 Project: **PROPOSED ALTERATIONS AT**
40 SALOP PLACE, PENARTH.
 Title: **EXISTING ELEVATIONS**
 Scale: 1:100 @ A3
 Date: SEPT 14
 Drawn: CIG
 Checked: PS