



REAR ELEVATION

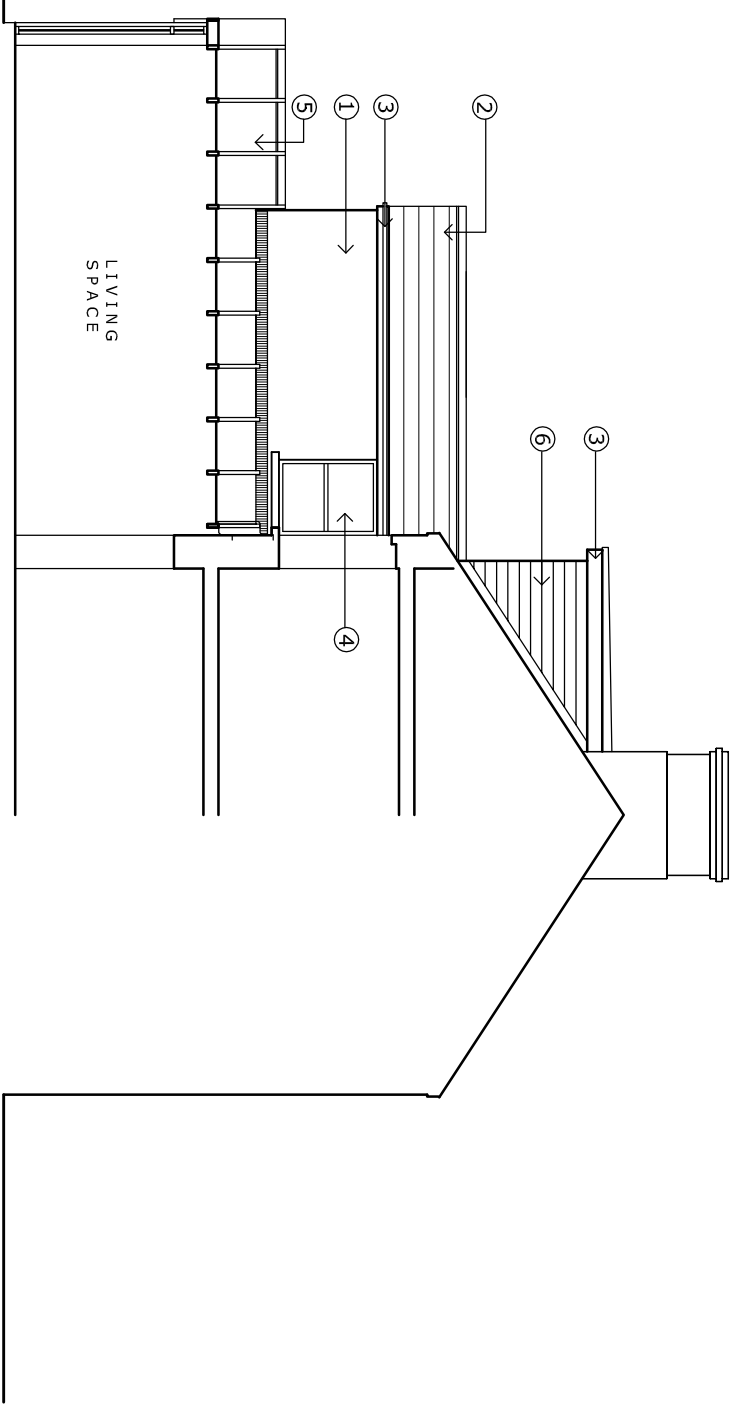

SIDE ELEVATION FACING 39

THE VALE OF GLAMORGAN COUNCIL
SUPERSEDED

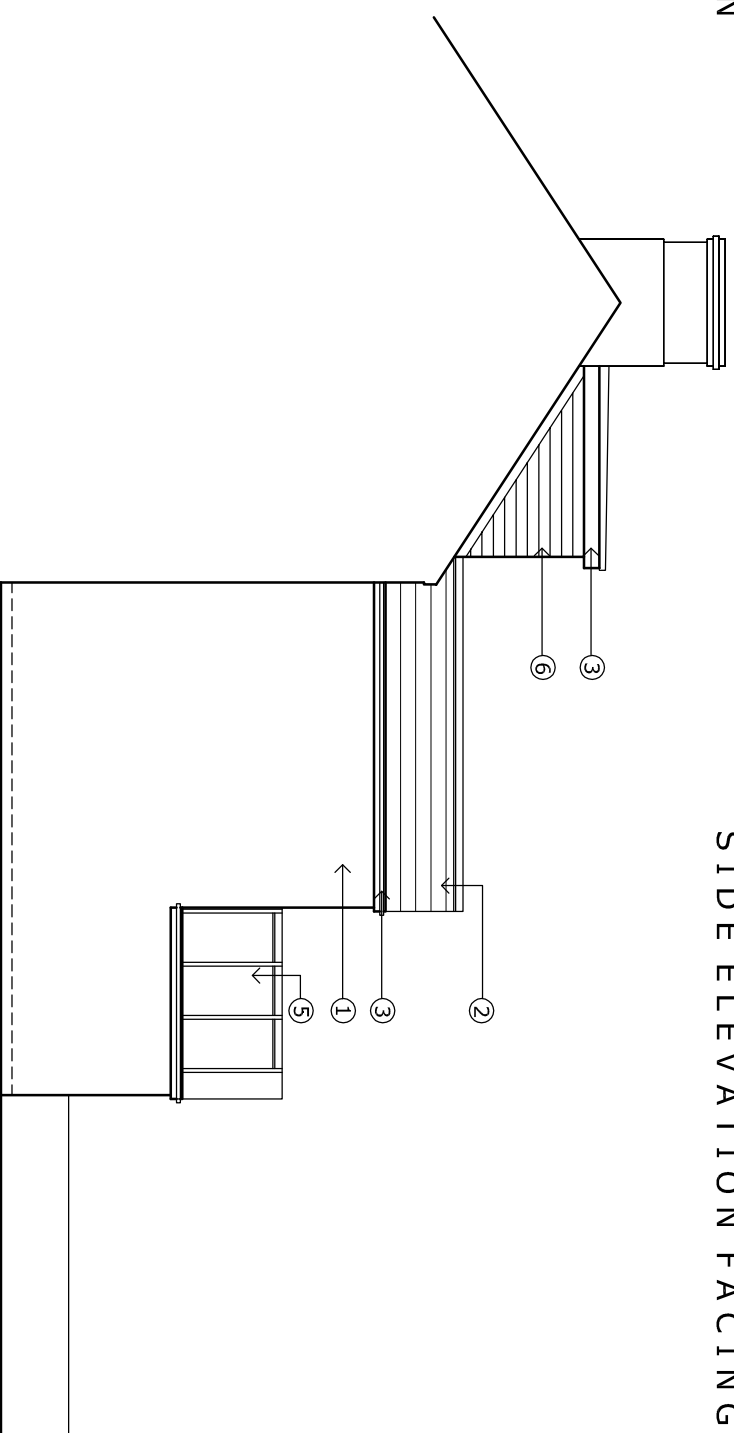

SIDE ELEVATION FACING 41

- EXTERNAL FINISHES KEY**
- ① new render finish (smooth painted)
 - ② blue brick plinth up to dpc where applicable
 - ③ man made slate roof covering
 - ④ upvc fascias to match existing
 - ⑤ new upvc windows
 - ⑥ glazed roof
 - ⑦ vertical slate / tile hanging to match roof
 - ⑧ sliding / folding doors with glazed gable over

Rev:

Rev:

Rev:

Rev:

PRELIMINARY	
PLANNING	✓
DESIGN	
TENDER	
CONSTRUCTION	

Project:	1 POWYS ROAD, PENARTH, CF64 3PB TEL 029 2070 3944	Scale:	1:100 @ A3
Client:	ARCHITECTURE	Date:	SEPT 14
Project Name:	PROPOSED ALTERATIONS AT 40 SALOP PLACE, PENARTH.	Drawn:	ClG
Title:	PROPOSED ELEVATIONS	Checked:	PS
Drawing No.:	1440 / 04	Rev.:	

This drawing must not be scaled. Figured dimensions and levels to be used. Any inaccuracies must be notified to the designer. Detail drawings and large scale drawings take precedence over smaller drawings.

THIS DRAWINGS IS COPYRIGHT ©