



FIRST FLOOR PLAN

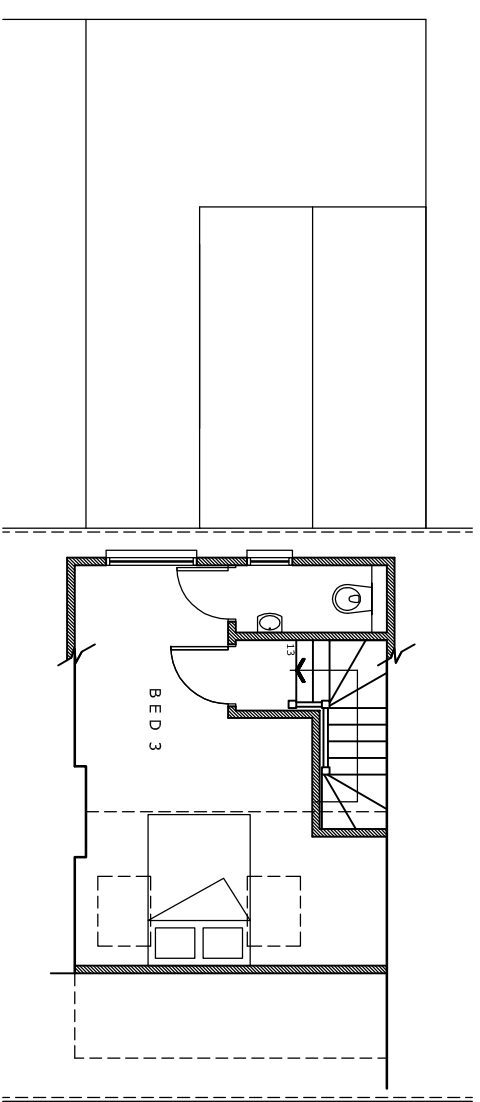

SECOND FLOOR PLAN

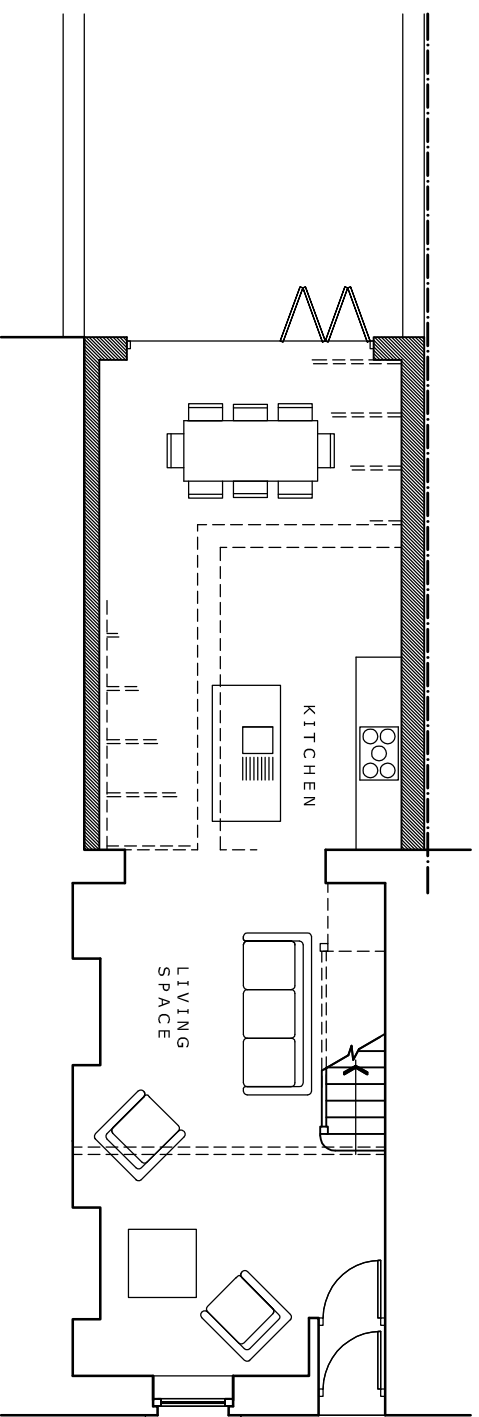

GROUND FLOOR PLAN

THE VALE OF GLAMORGAN COUNCIL
SUPERSEDED

Rev:		Rev:		Rev:	
------	--	------	--	------	--

PRELIMINARY	
PLANNING	✓
DESIGN	
TENDER	
CONSTRUCTION	

Project:	1 POWYS ROAD, PENARTH, CF64 3PB TEL. 029 2070 3944	Scale:	1:100 @ A3
Architect:	LEGUILCHER ARCHITECTURE	Date:	SEPT 14
Title:	PROPOSED ALTERATIONS AT 40 SALOP PLACE, PENARTH, PROPOSED FLOOR PLANS	Drawn:	ClG
		Checked:	PS

This drawing must not be scaled. Figured dimensions and levels to be used. Any inaccuracies must be notified to the designer. Detail drawings and large scale drawings take precedence over smaller drawings.

THIS DRAWINGS IS COPYRIGHT ©

Drawing No.	1440 / 03	Rev.	
-------------	-----------	------	--