


FIRST FLOOR PLAN

**THE VALE OF  
GLAMORGAN COUNCIL**  
TOWN AND COUNTRY PLANNING ACT 1990  
**APPROVED**  
SUBJECT TO COMPLIANCE WITH CONDITIONS (IF ANY)

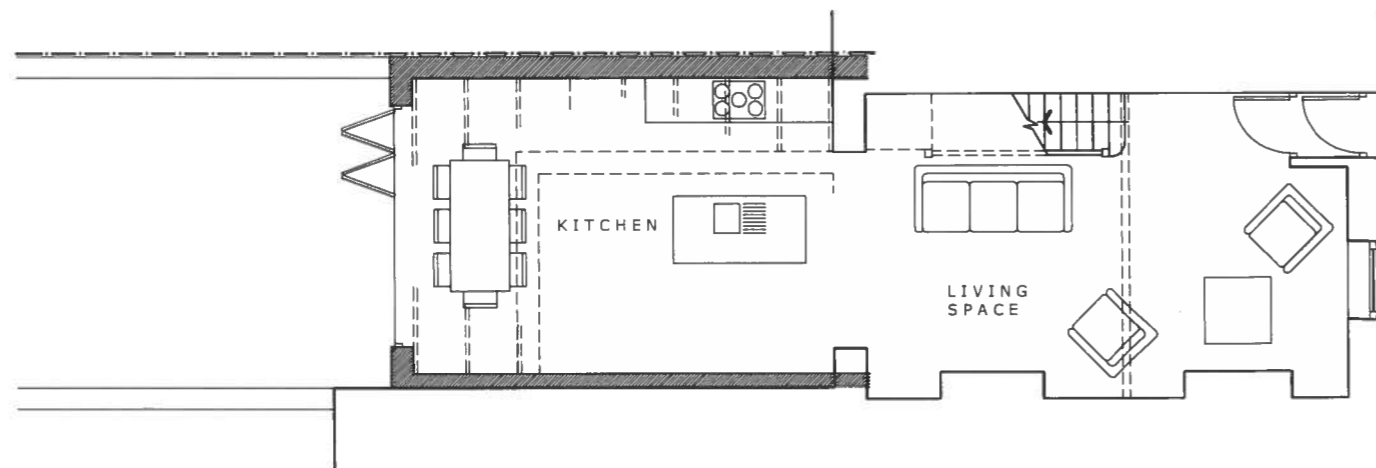

GROUND FLOOR PLAN

1401185 FUL

This drawing must not be scaled.  
Figured dimensions and levels to be used.  
Any inaccuracies must be notified to the  
designer.  
Detail drawings and large scale drawings  
take precedence over smaller drawings.

Rev:

Rev:

Rev:

Rev:

PRELIMINARY	
PLANNING	✓
DESIGN	
TENDER	
CONSTRUCTION	

<b>LEGUILCHER ARCHITECTURE</b>		Drawing No. Rev. 1440 / 03 A
<small>1 POWYS ROAD, PENARTH. CF64 3PB TEL 029 2070 3944</small>		
Project:	PROPOSED ALTERATIONS AT 40 SALOP PLACE, PENARTH.	Scale: 1: 100 @ A3
Date:	PROPOSED FLOOR PLANS	SEPT 14
Drawn:		CleG
Checked:		PS