



typical section

side elevation

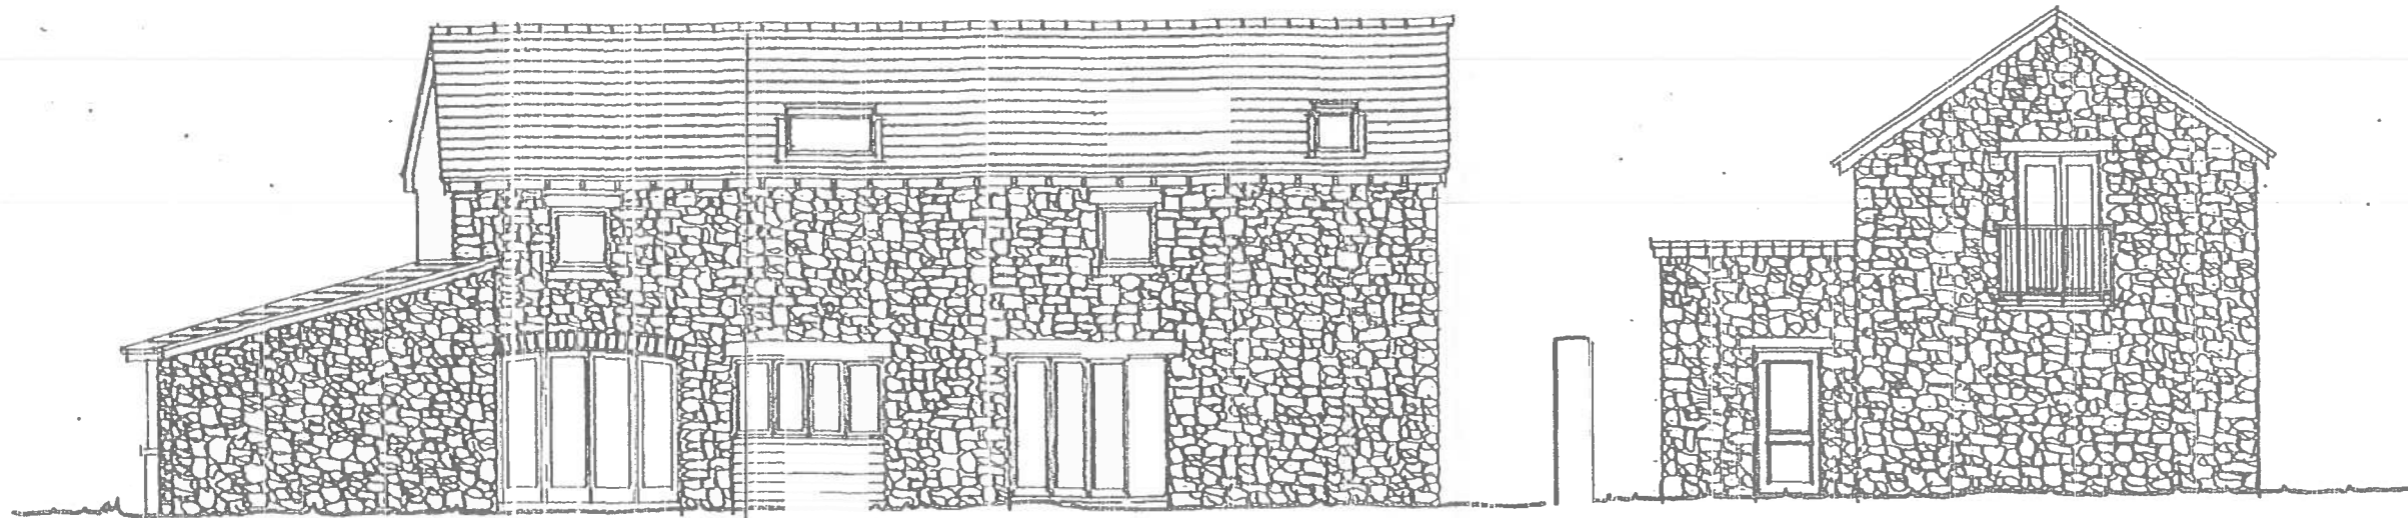

side elevation

rear elevation

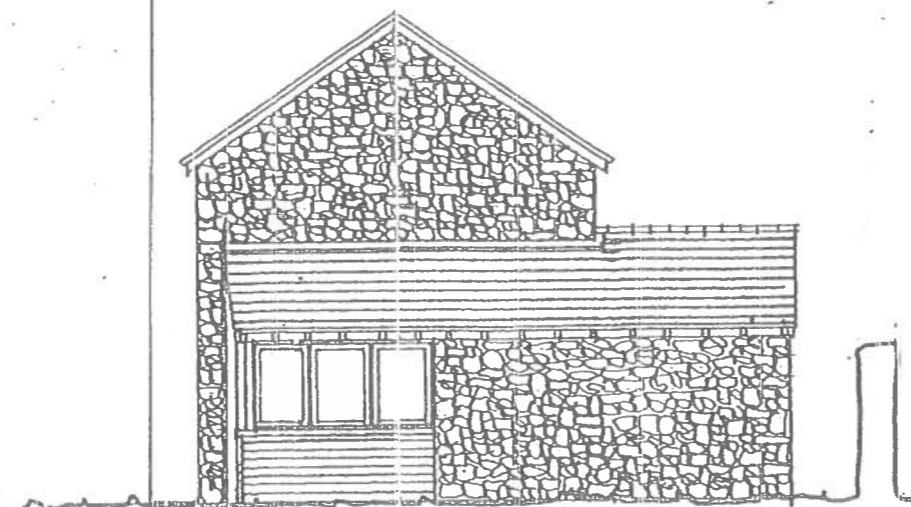

front elevation

RECEIVED

20 OCT 2014

ENVIRONMENTAL
AND ECONOMIC
REGENERATION

1401216 FUL

ADDRESS: COACH HOUSE CONVERSION, THE OLD RECTORY, LLANDOUGH, PEIARTH CF64 2LY		
JOB TITLE: PROPOSED ALTERATIONS AND EXTENSION		
SCALES: 1:50@A1, 1:100@A3	DRAWN BY: FE DATE: SEP 2011	JOB NUMBER 558/P/11
DRAWING TITLE EXISTING ELEVATIONS		
ANDREW PARKER ASSOCIATES ARCHITECTS, LANDSCAPE AND DESIGN CONSULTANTS THE GREAT BAIL, BRYNISTOL VALE OF CLAMORGAN, CARDIFF, WALES CF10 7R TEL: FAX: (01446) 781188 Email: andy@ap10.com		
<small>THESE DRAWINGS MAY BE SCALED FOR PLANNING PURPOSES ONLY. DO NOT SCALE FROM THIS DRAWING FOR CONSTRUCTION PURPOSES. ALL DIMENSIONS TO BE CHECKED ON SITE AND ADJUSTED TO BE IN ACCORDANCE WITH LOCAL REGULATIONS. THESE DRAWINGS ARE TO CURRENT BUILDING REGULATIONS IN FORCE AT THE DATE OF ISSUE.</small>		