


THE VALE OF
GLAMORGAN COUNCIL
TOWN AND COUNTRY PLANNING ACT 1990
APPROVED
SUBJECT TO COMPLIANCE WITH CONDITIONS (IF ANY)

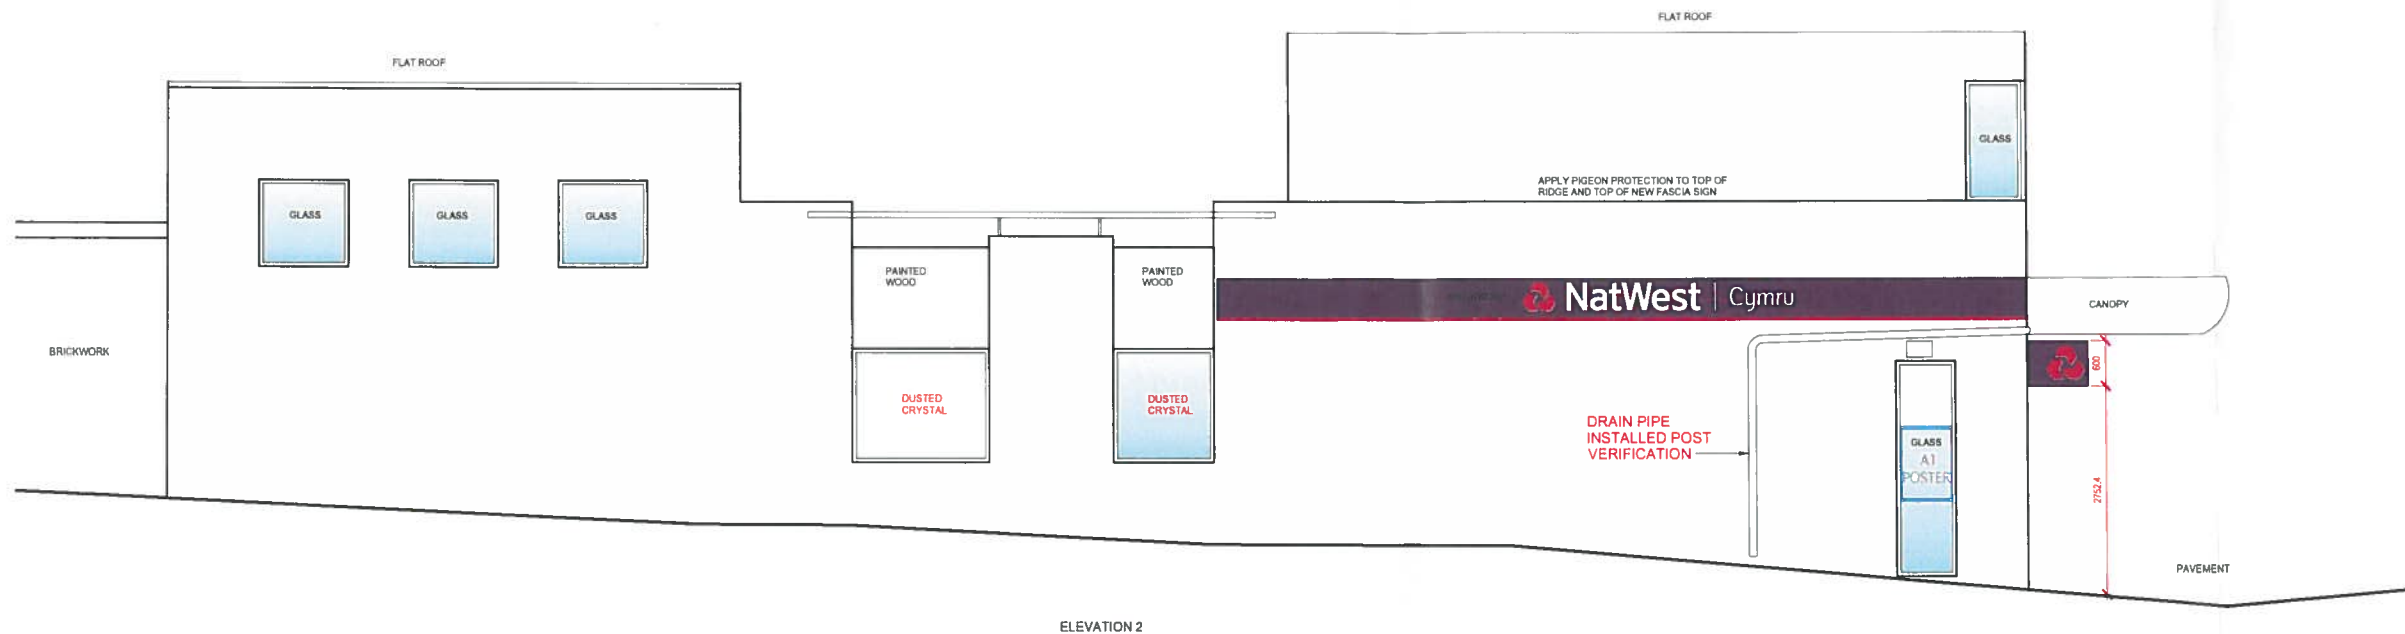

- EXTERNAL WORKS:**
- DEEP CLEAN ALL EXTERNAL WALL SURFACES AND REMOVE ANY GRAFFITI
 - REPAIR DAMAGED WALLS AND RE-POINT BRICKWORK
 - CLEAN EXISTING POWDER COATED ALUMINIUM SHOPFRONT FRAMING
 - REDECORATE PAINTED WOODEN AREAS ABOVE WINDOWS
 - REPAINT EXTERNAL TIMBER BEAM ABOVE WINDOWS
 - REMOVE EXISTING VERTICAL STYLE WINDOW BLINDS
 - CLEAN, REPAIR AND RE-LAMP LIGHTING
 - INSTALL NEW LIGHTING AS PART OF NEW SIGNAGE PACKAGE
 - REMOVE ALL UNSIGHTLY WEEDS
 - 2NO. WINDOWS TO HAVE EXTERNALLY APPLIED DUSTED CRYSTAL VINYL AS SHOWN
 - APPLY PIGEON PROTECTION (3NO. CABLES) TO TOP OF RIDGE AND NEW FASCIA SIGN

- SIGNAGE / MERCHANDISING:**
- REMOVE EXISTING PROJECTION SIGN
 - INSTALL NEW 600MM INTERNALLY ILLUMINATED PROJECTION SIGN
 - MAKE GOOD TO FASCIA AND INSTALL NEW 515MM HIGH INTERNALLY ILLUMINATED FASCIA WITH 360MM HIGH NATWEST LETTERING
 - MERCHANDISING: 1 X A1 SUSPENDED LIGHT POCKET POSTER TO THIS ELEVATION (2NO. TOTAL)

EACH INTERNALLY ILLUMINATED SIGN WILL NOT EXCEED 600 CANDELAS PER METRE SQUARE OF OVERALL SIGN.

VALE OF GLAMORGAN
COUNCIL

AMENDED PLANS

2014/01231/ADU

RECEIVED Date 17/12/14

Group Property

Notes:

This drawing is the copyright and property of The Royal Bank of Scotland plc. It must not be copied or published without written consent.

Do not scale from this drawing.



1 St Bernard's Row
Edinburgh
EH4 1HW
Tel: 0131 343 6222
Fax: 0131 332 7332
Email: edburgh@lewis-hickey.com

Lewis & Hickey accept no responsibility for any costs, losses, claims whatsoever arising from these drawings, specifications and related documents unless there is full compliance with the client and any authorised user of the following:

1. All boundaries, dimensions and levels are to be checked on site before construction and any discrepancies are to be reported to the Architect / Designer
2. Partial Service: Any discrepancies with site or other information is to be advised to the Architect / Designer and action or approval is to be sought before the implementation of the detail
3. Back and site plans are reproduced under license from the Ordnance Survey
4. Do not scale from this drawing
5. For the purpose of coordination, all relevant parties must check this information prior to implementation and report any discrepancies to the Architect / Designer
6. Drawings by others unchecked by Lewis & Hickey.

rev	description	date
E	Fascia sign lowered	17.12.14
D	Fascia extended	22.10.14
C	Fascia updated to suit manufactured	22.09.14
B	Fascia update to suit Landlord RWP	19.09.14
A	Welsh Signage Update	14.02.14



project
BARRY TOWN HALL
117 HOLTON ROAD, BARRY
VALE OF GLAMORGAN, CF63 4HP

title
ELEVATION 2
PROPOSED

scale 1:50 @ A1, 1:100 @ A3			
drn MF	chk RH/CP	app	
date 31.01.14	date 07.02.14	date	
consultants' drawing number E5703-GA-E2		brand 	
rbs drawing number 7543/P1/E2			rev. E