



THE VALE OF GLAMORGAN COUNCIL
SUPERSEDED

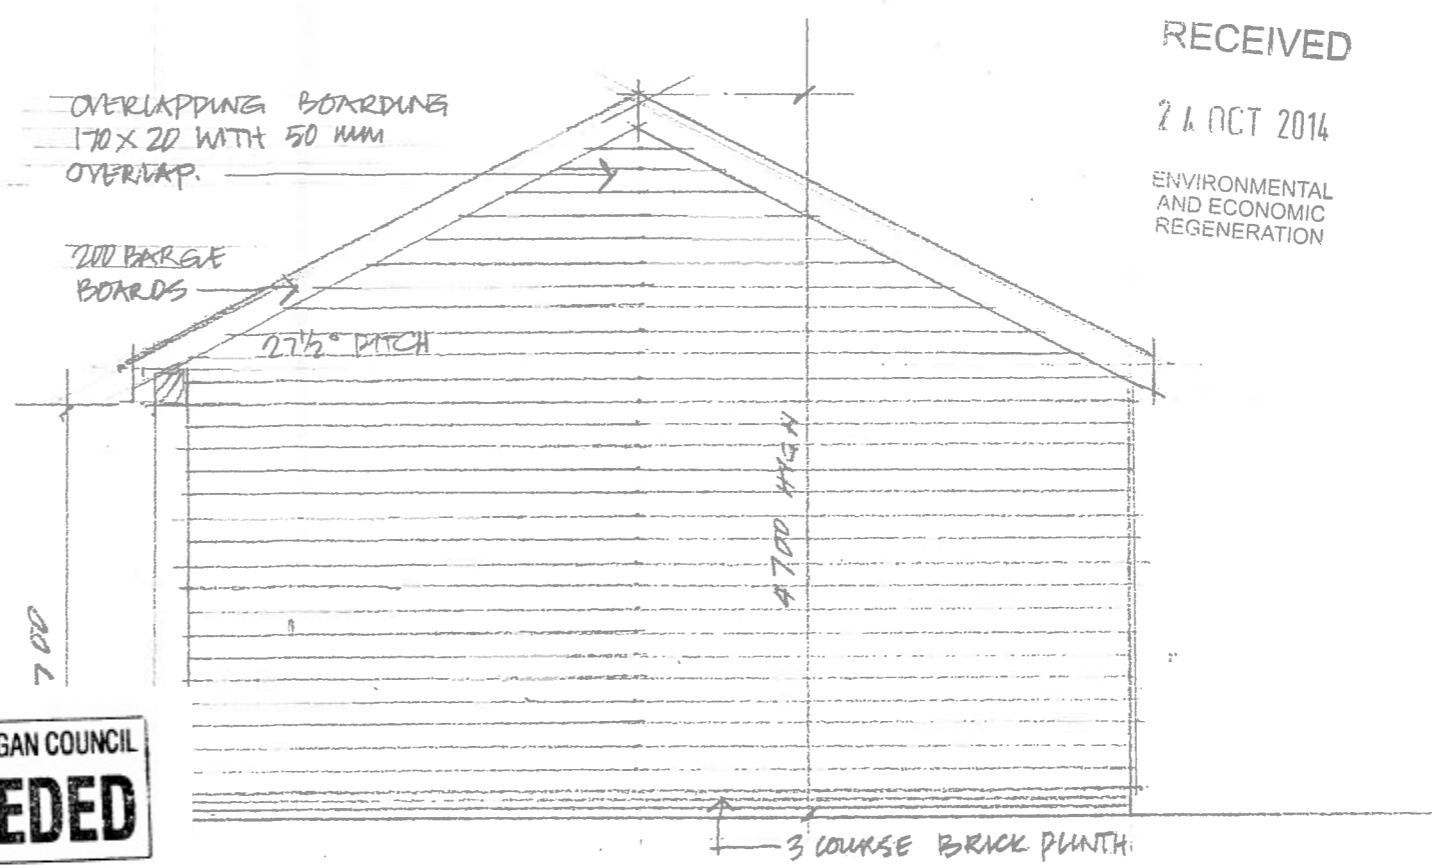


RECEIVED
21 OCT 2014
ENVIRONMENTAL AND ECONOMIC REGENERATION

SIDE ELEVATION (NORTH & SOUTH)

1401241 FUL

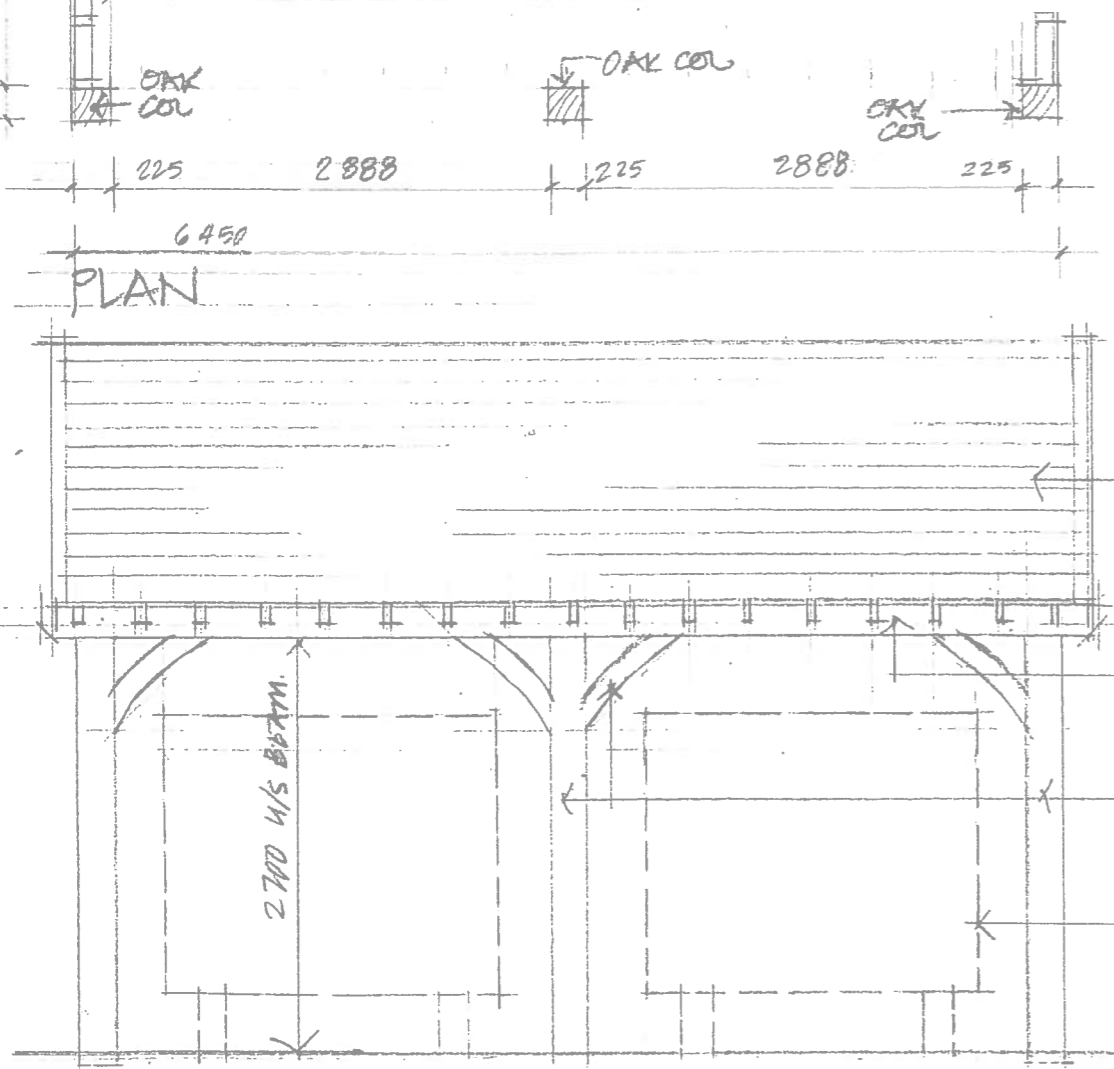


FRONT ELEVATION (EAST)

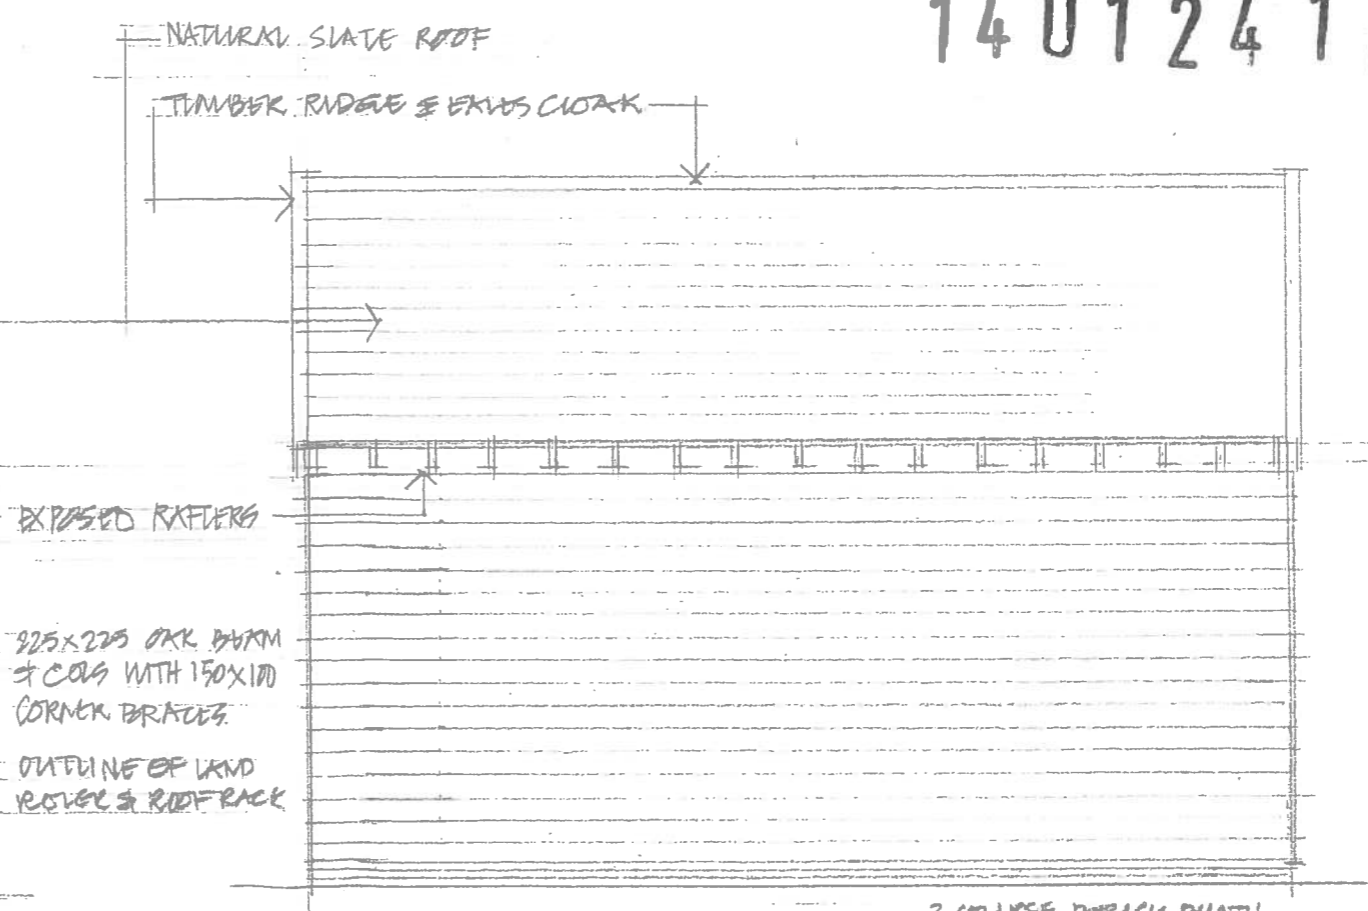

REAR ELEVATION (WEST)

<p>PROPOSED CAR PORT AT TY NEWYDD FARM, CLEMONTSTONE, WICK CF71 7PZ</p>		<p>Client: MR & MRS COLEMAN NEWBOLD</p>	
<p>Drawn By: JOHN EVANS</p>	<p>Date: July 2014</p>	<p>Scale: 1:100 & 1:50</p>	
<p>© Copyright Davies Evans Partnership</p>		<p>DO NOT SCALE THIS DRAWING</p>	
<p>Davies Evans Partnership Architect, Interior Design, Project Managers Kingsway House, Bank Buildings, Bridgend Industrial Estate, BRIDGEND, CF31 3SB Tel: (01656) 662587 Fax: (01656) 646384 e.mail: dep.architects@btconnect.com</p>		<p>PROPOSED PLAN AND ELEVATIONS</p>	
<p>014:20:01</p>			<p>014:20:01</p>

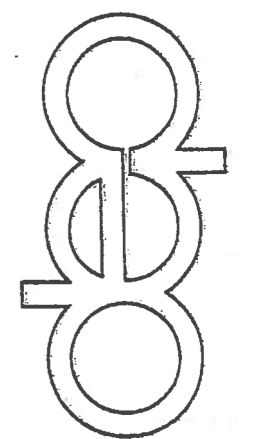

NATURAL SLATE TO MAIN
ROOF
NATURAL SLATE TO LEAN TO

NATURAL STONE

NATURAL SLATE ROOF
VIEW ROOF LIGHTS

EXISTING
NATURAL
STONE

NATURAL STONE

EXISTING
NATURAL
STONE

RENDER
FINISH
PRINTED

NATURAL
STONE

EXISTING NATURAL STONE

HARDWOOD WINDOWS/DOORS
TO APPROVED COLOUR
NATURAL STONE WORK TO
MATCH EXISTING


NATURAL STONE
HARDWOOD WINDOWS TO APPROVED
COLOUR

PROPOSED REAR ELEVATION.


THE VALE OF
GLAMORGAN COUNCIL
TOWN AND COUNTRY PLANNING ACT 1990
APPROVED
SUBJECT TO COMPLIANCE WITH CONDITIONS (IF ANY)

14 01 24 1 FUL


RECEIVED
21 OCT 2014
ENVIRONMENTAL
AND ECONOMIC
REGENERATION

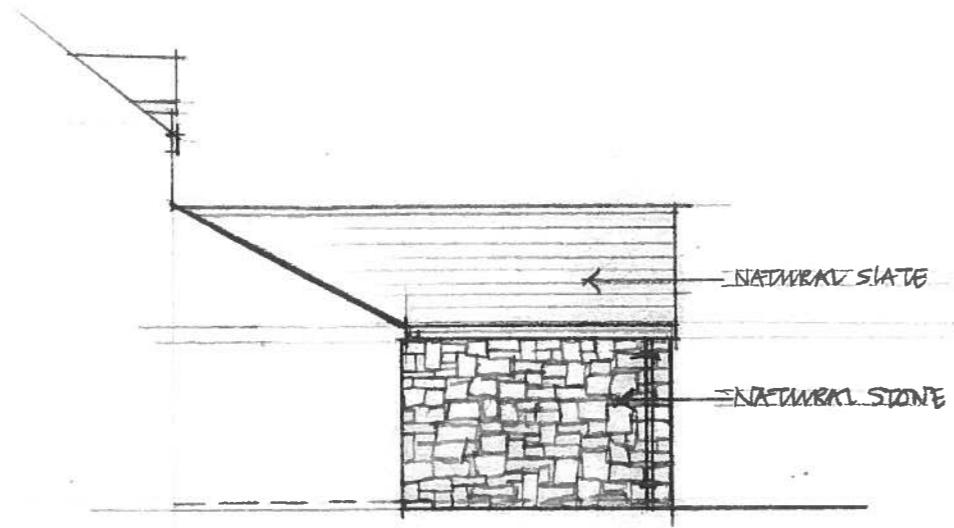

REAR SIDE ELEVATION OF EXTENSION.

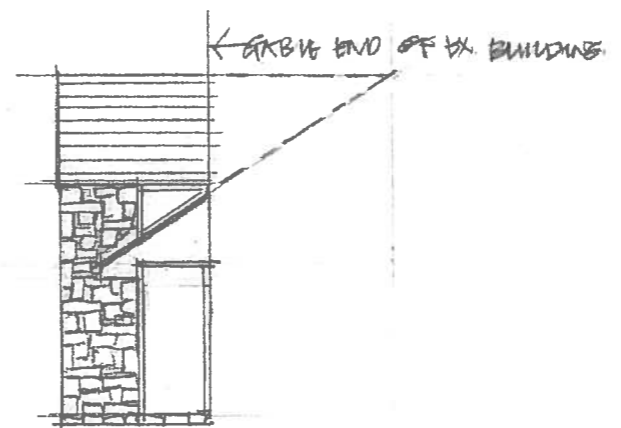

REAR SIDE ELEVATION

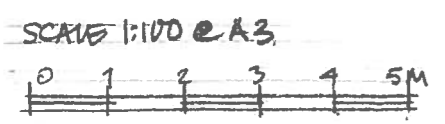

Davies Evans Partnership
Architect, Interior Design, Project Managers
Kingsway House, Bank Buildings,
Bridgend Industrial Estate,
BRIDGEND. CF31 3SB
Tel: (01656) 852587 Fax: (01656) 646384
e.mail: dep.architects@btconnect.com

Drawn By: JOHN EVANS
Date: OCTOBER 2012
Scale: 1:100 @ A3
© Copyright Davies Evans Partnership
DO NOT SCALE THIS DRAWING
Title: **PROPOSED ELEVATIONS**

**PROPOSED EXTENSION AND ALTERATIONS
AT TY NEWYDD FARM,
CLEMONTSTONE, WICK CF71 7PZ**
Client: **MR & MRS COLEMAN NEWBOLD**
Drawing No: **012:25:05**