



VALE OF GLAMORGAN COUNCIL
AMENDED PLANS
 RECEIVED Date.....

THE VALE OF GLAMORGAN COUNCIL
 TOWN AND COUNTRY PLANNING ACT 1990
APPROVED
 SUBJECT TO COMPLIANCE WITH CONDITIONS (IF ANY)


2014/01241/FUL
 Received 4 December 2014

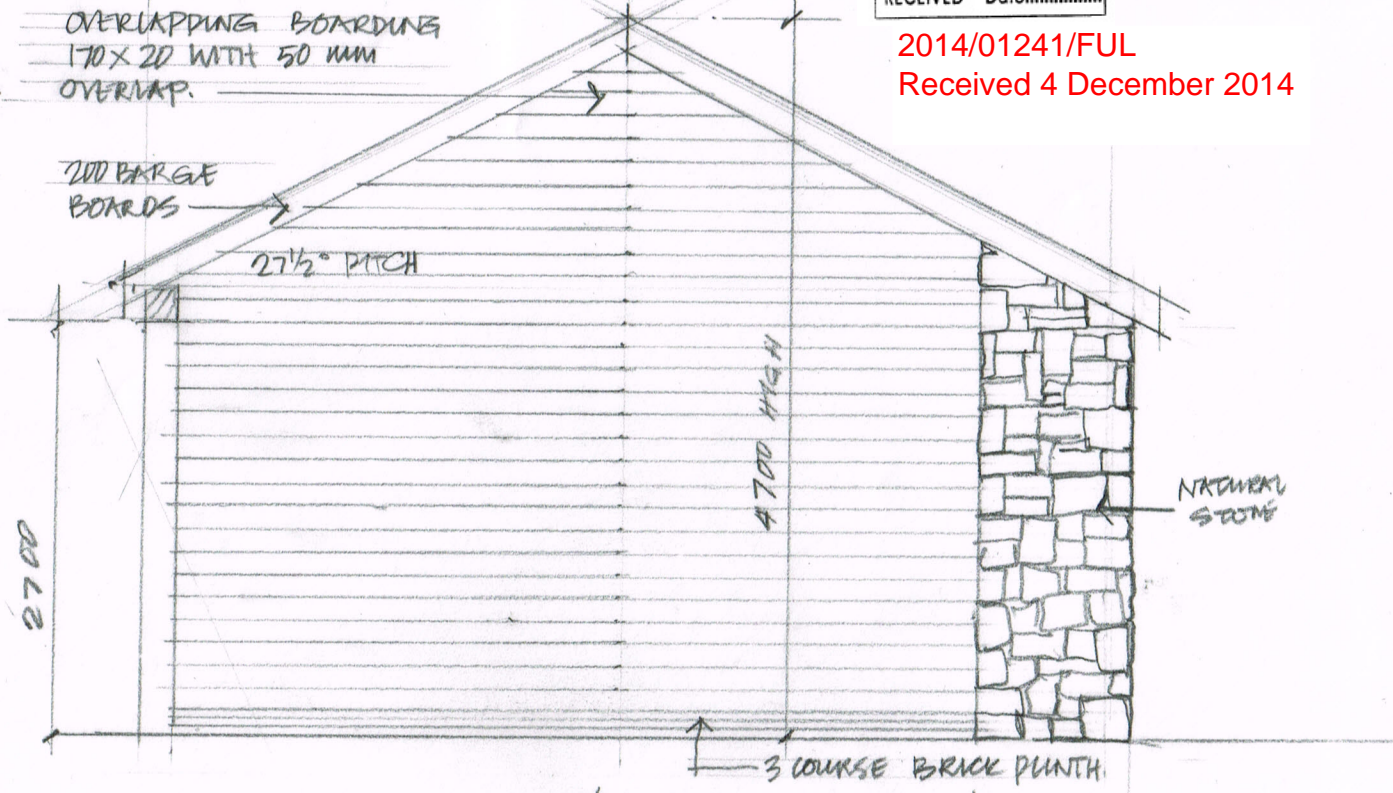

SIDE ELEVATION (NORTH & SOUTH)

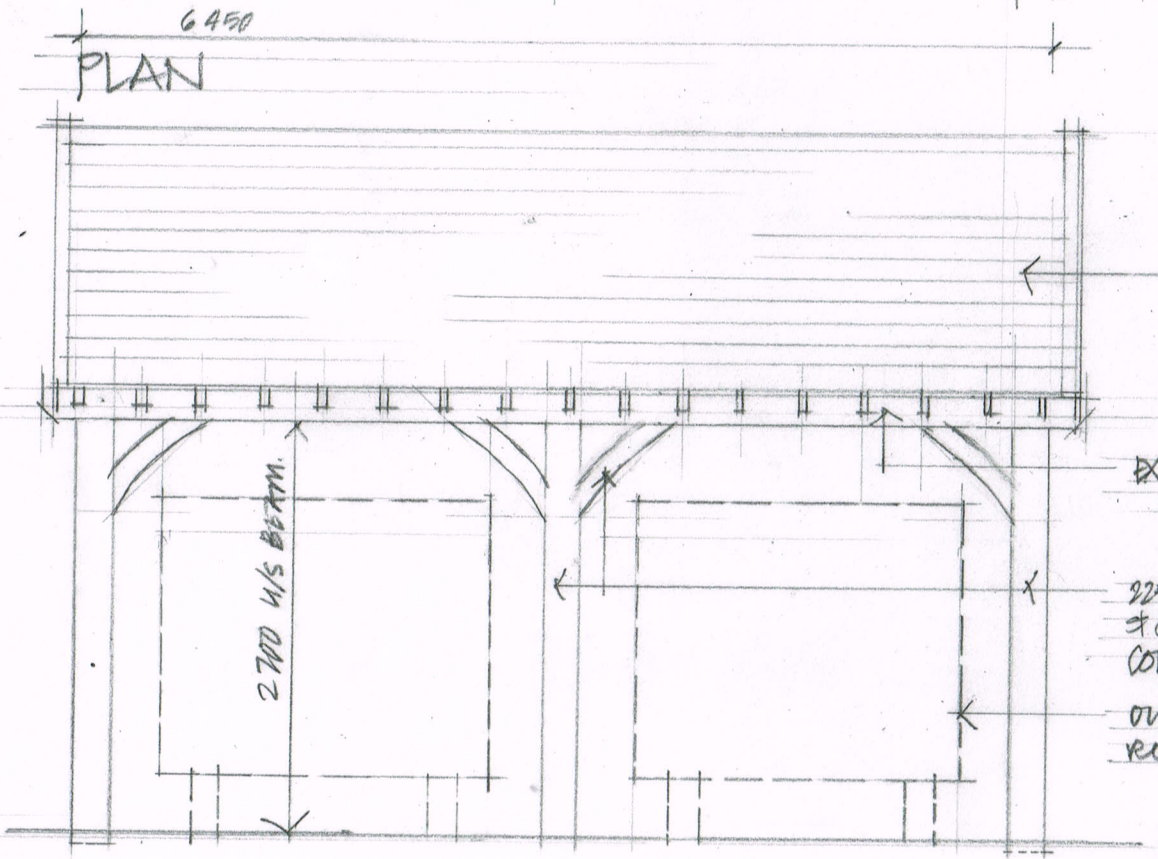

FRONT ELEVATION (EAST)

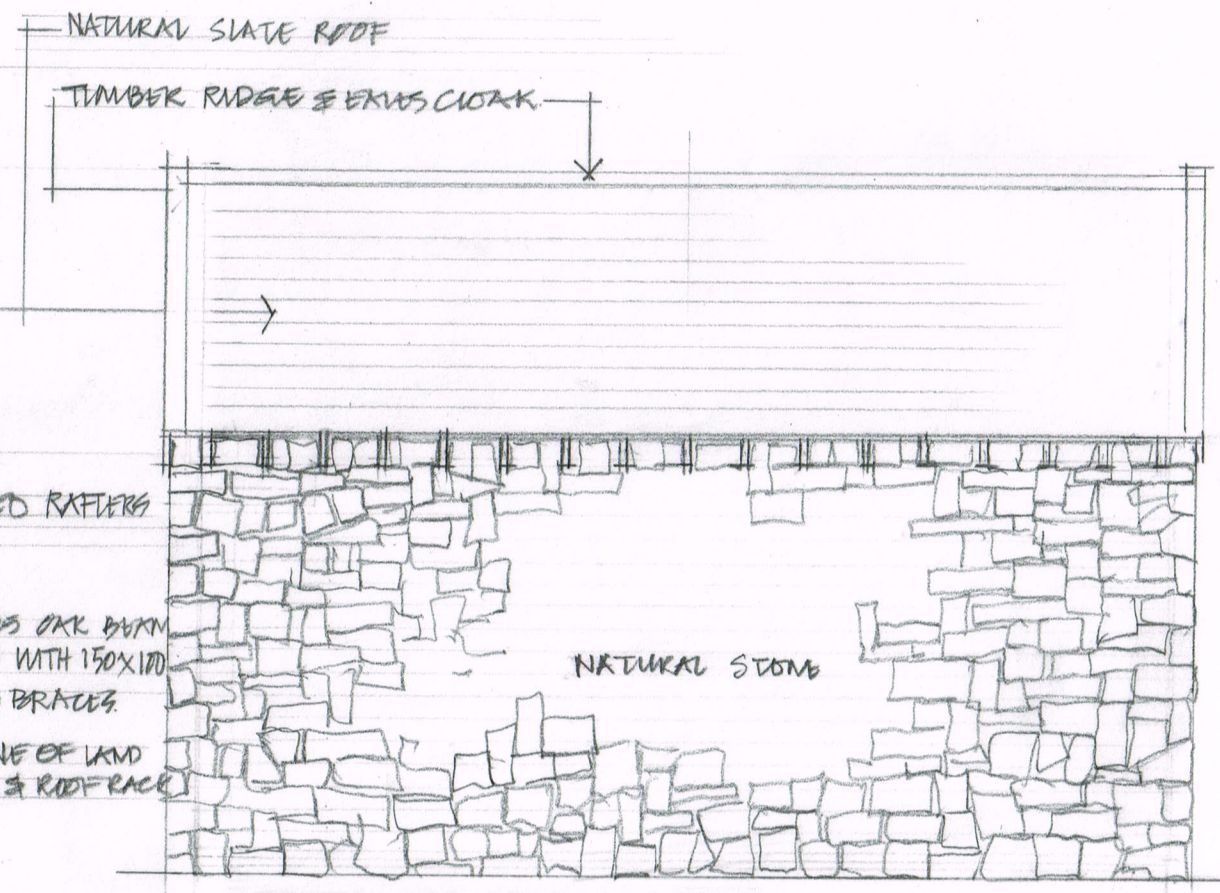

REAR ELEVATION (WEST)

DAVIES EVANS PARTNERSHIP Architect, Interior Design, Project Managers Kingsway House, Bank Buildings, Bridgend Industrial Estate, BRIDGEND, CF31 3SB Tel: (01656) 652587 Fax: (01656) 646384 e-mail: dep.architects@brconnect.com		Drawn By: JOHN EVANS Date: July 2014 Scale: 1:100 & 1:50 © Copyright Davies Evans Partnership DO NOT SCALE THIS DRAWING Title:	PROPOSED CAR PORT AT TY NEWYDD FARM, CLEMENTSTONE, WICK CF71 7PZ Client: MR & MRS COLEMAN NEWBOLD
		PROPOSED PLAN AND ELEVATIONS 014:20:01	

