


THE VALE OF
GLAMORGAN COUNCIL
TOWN AND COUNTRY PLANNING ACT 1990
REFUSED

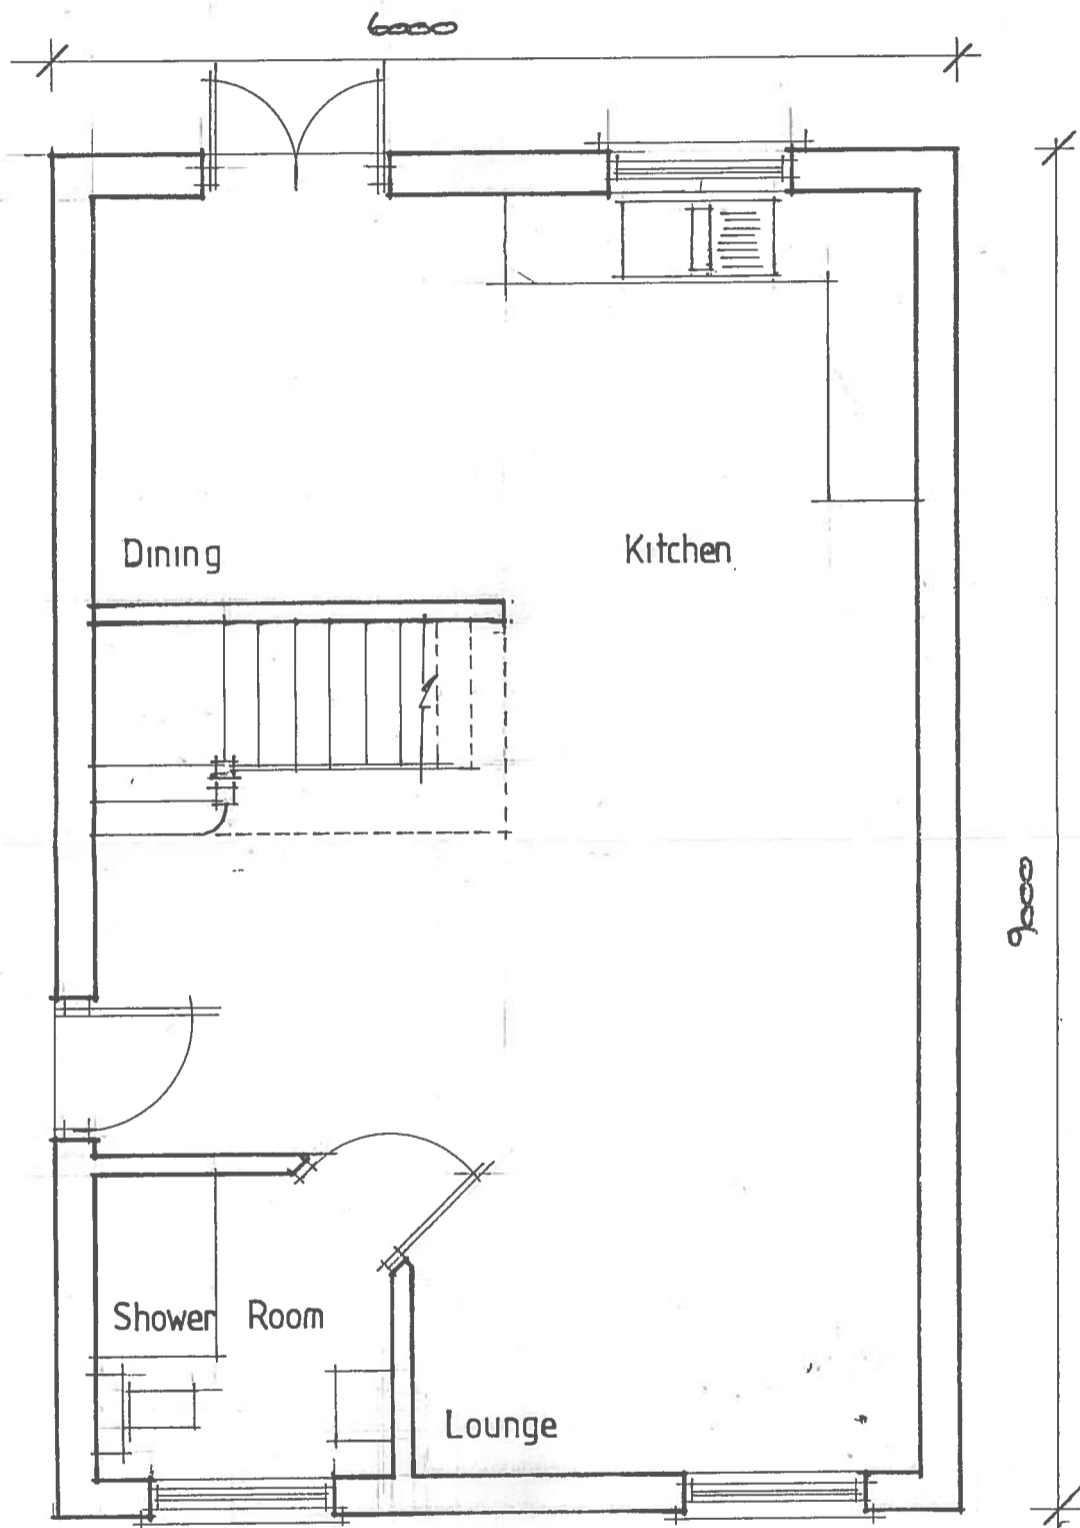

GROUND FLOOR PLAN

1401440 FUL

RECEIVED
- 8 DEC 2014
ENVIRONMENTAL
AND ECONOMIC
REGENERATION

<p>Fine Line <i>Architectural Services Ltd.</i></p> <p>30 Pond Mawr Garth Maesteg Bridgend CF34 0SX</p> <p>Tel: 01656 732042 Fax: 01656 810318 Email: fineline248@googlemail.com</p>		<p><i>Client</i> Mrs E Llewellyn</p>	
<p><i>Project</i> New Timber Framed Holiday Cottage at Pear Tree Cottage, Marcoss.</p>		<p><i>Drawing Title</i> Ground Floor Plan.</p>	
<p><i>Date</i> November.2014</p>	<p><i>Scale</i> 1: 50</p>	<p><i>Drawing No.</i> PearTreeCottage/WD/01</p>	