




EAST ELEVATION
SCALE 1:100 @ A1, 1:200 @ A3



NORTH ELEVATION
SCALE 1:100 @ A1, 1:200 @ A3


**THE VALE OF
GLAMORGAN COUNCIL**
TOWN AND COUNTRY PLANNING ACT 1990
APPROVED
SUBJECT TO COMPLIANCE WITH CONDITIONS (IF ANY)

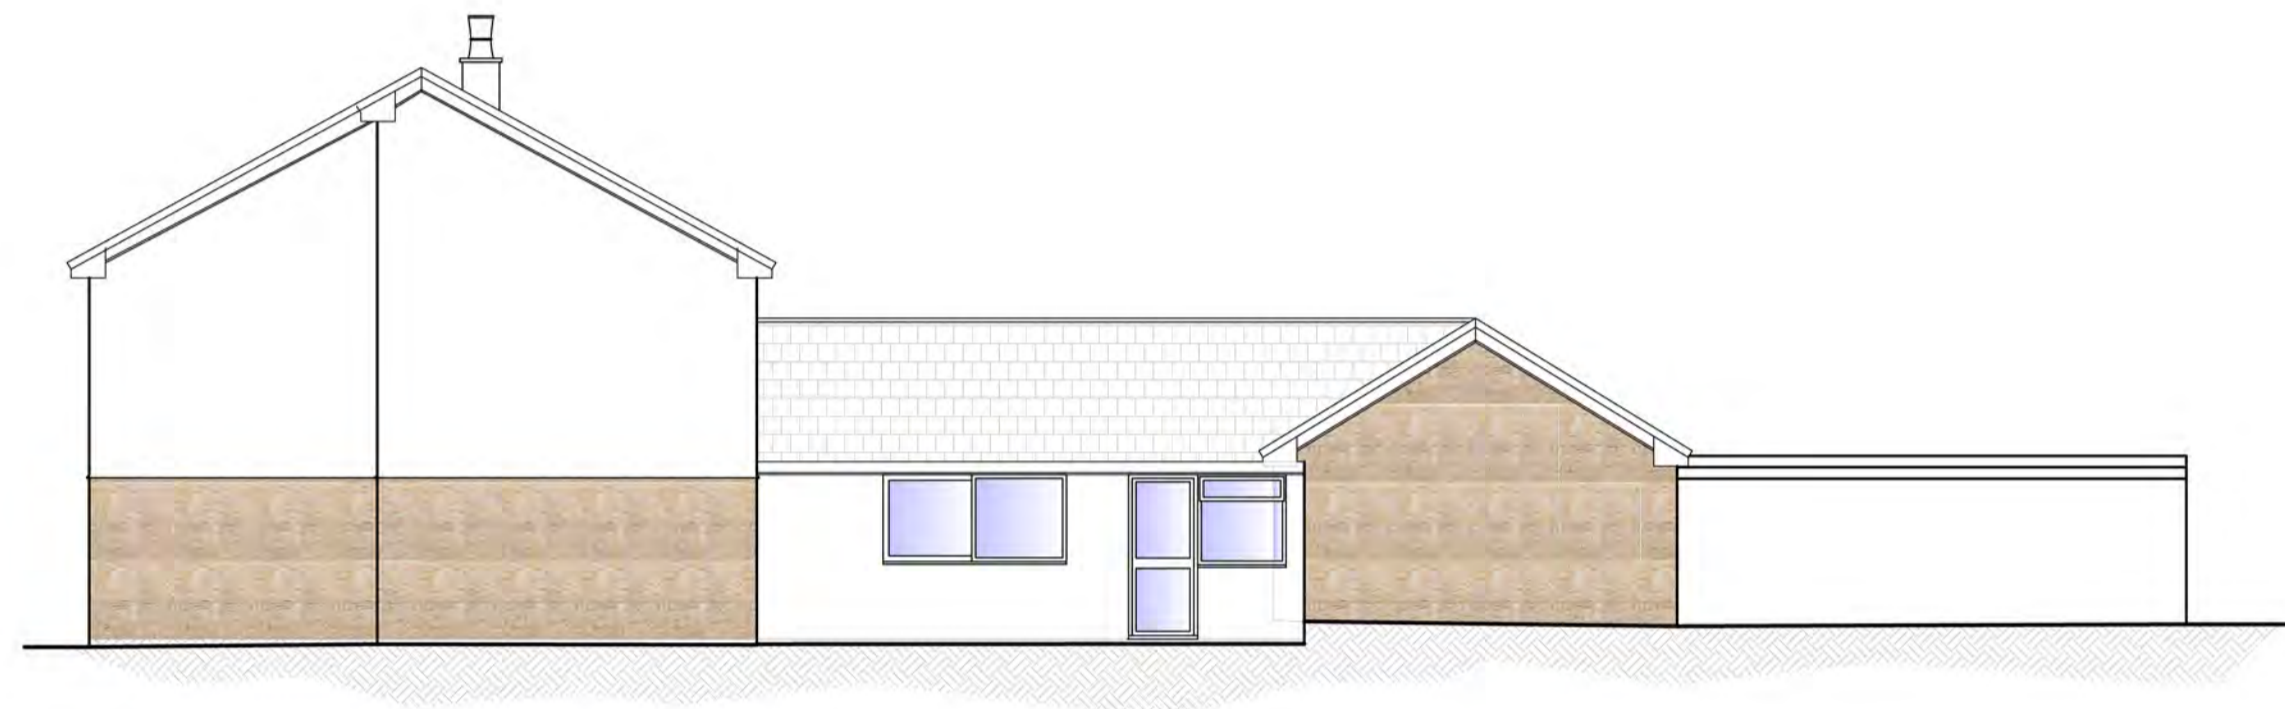


WEST ELEVATION
SCALE 1:100 @ A1, 1:200 @ A3




SOUTH ELEVATION
SCALE 1:100 @ A1, 1:200 @ A3

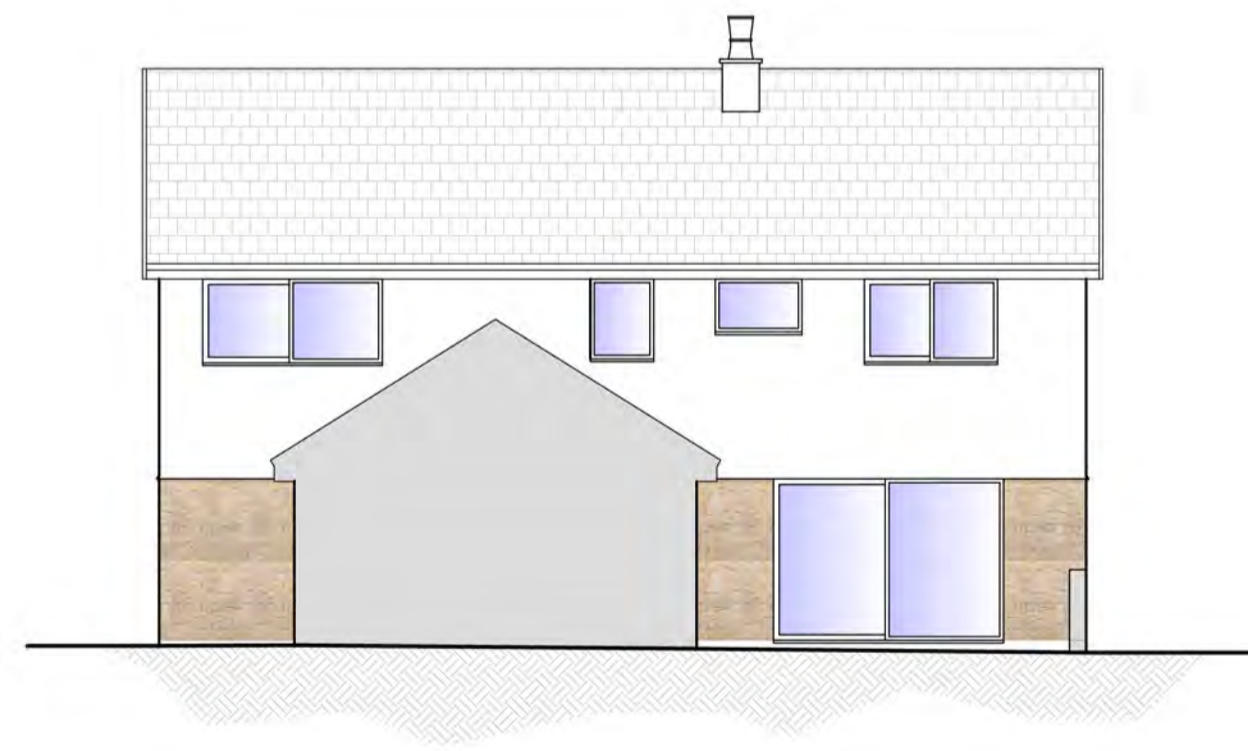


SECTION AA
SCALE 1:100 @ A1, 1:200 @ A3

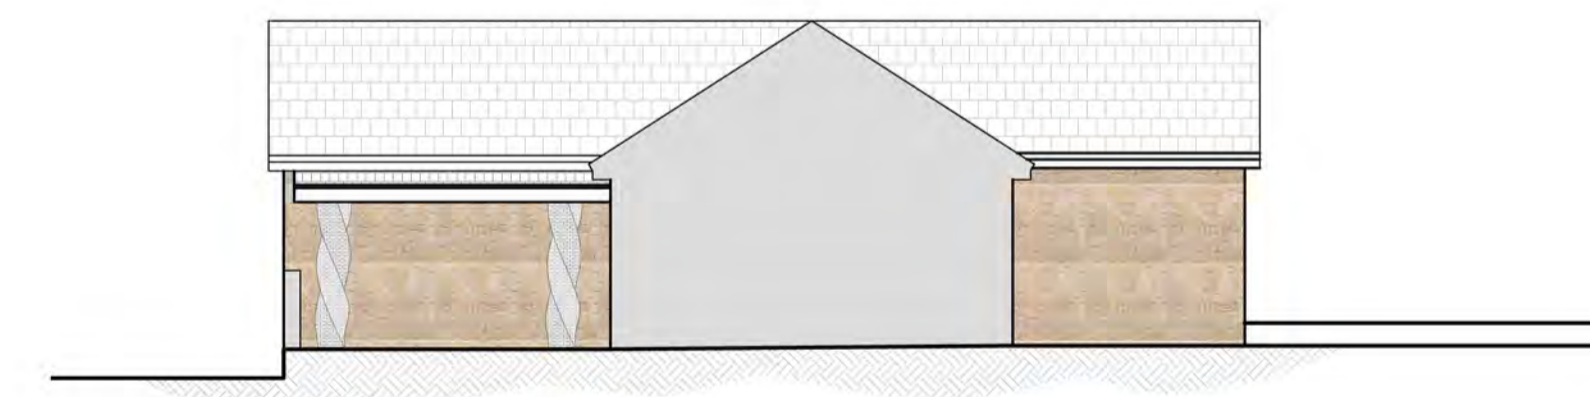

SECTION BB
SCALE 1:100 @ A1, 1:200 @ A3

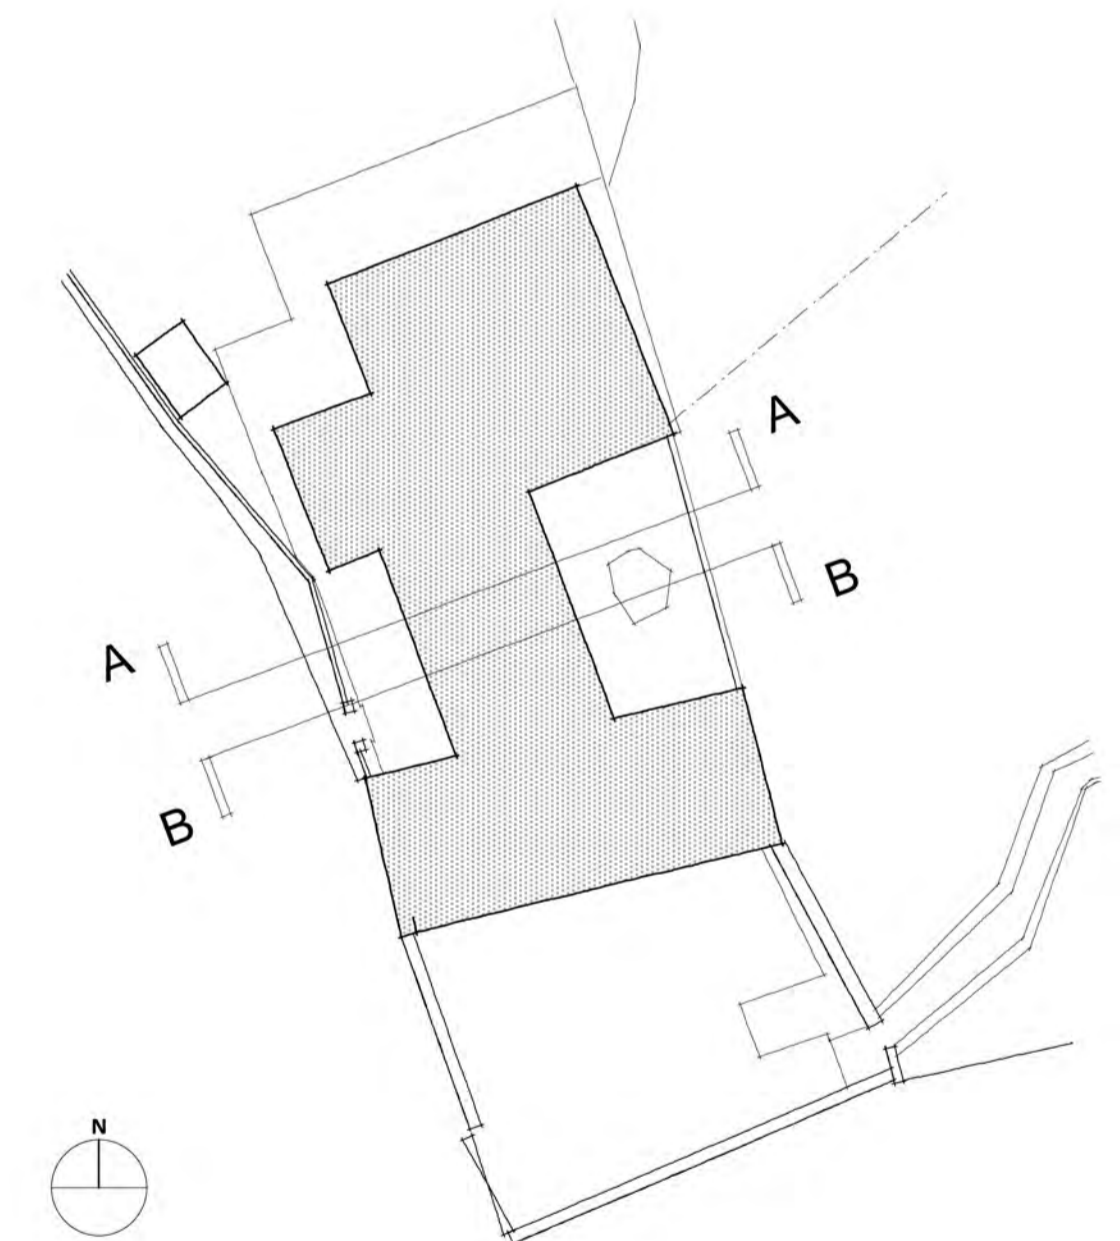

Notes:
Responsibility is not accepted for errors made by others scaling from this drawing.
All construction information should be taken from figured dimensions only.
Dimensions are in millimetres unless otherwise stated.
All dimensions and conditions are to be checked on site prior to preparing drawings or commencing any work.
Any variations or supplementary drawings are to be approved by The Architect.

NO.	DATE	REVISION		
CLIENT			 DAVIES SUTTON ARCHITECTS	
PROJECT			Mr & Mrs Mackle Stourbridge House, Llysworney	
DRAWING TITLE			Existing Elevations	
DRAWN/CHECKED	SCALE	DATE	DRAWING NO.	REV.
CS/MP	1:100 @ A1	Dec' 2014	3413	EX_040
<small>DO NOT SCALE FOR CONSTRUCTION PURPOSES • ALL DIMENSIONS TO BE CHECKED ON SITE • NOTIFY ARCHITECT OF ALL DISCREPANCIES • THIS DRAWING IS COPYRIGHT</small>				