



- Garage:**
- Walls - Lime render
 - Roof - Welsh natural grey slate
 - Windows - Polyester powder coated aluminium
 - Rooflights - Conservation roof light
 - Doors - Polyester powder coated aluminium to study
 - Timber to garage door


THE VALE OF GLAMORGAN COUNCIL
SUPERSEDED

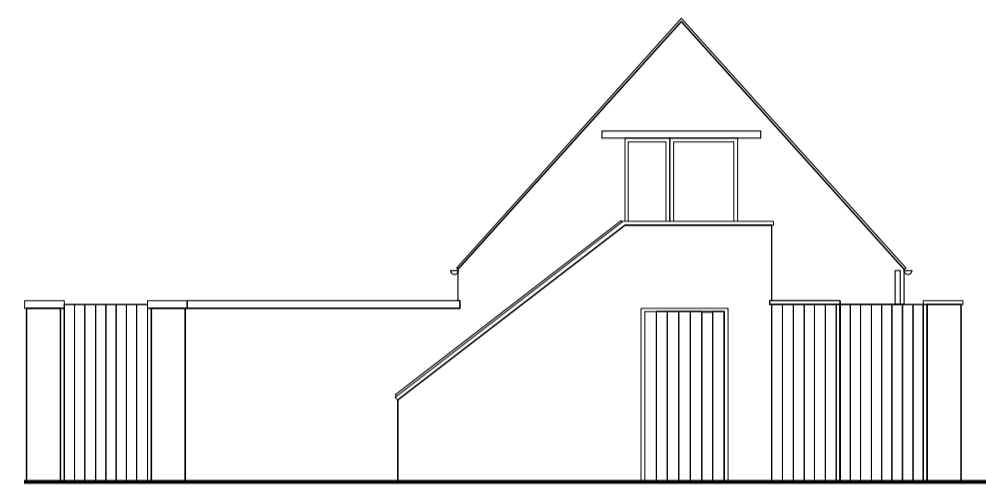


Garage & Study

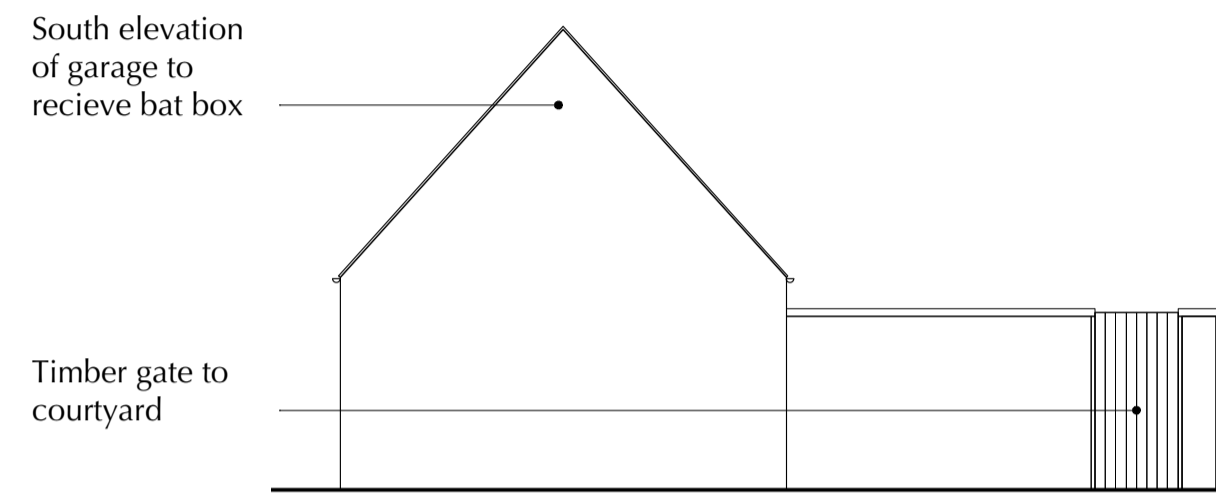


Garage & Study

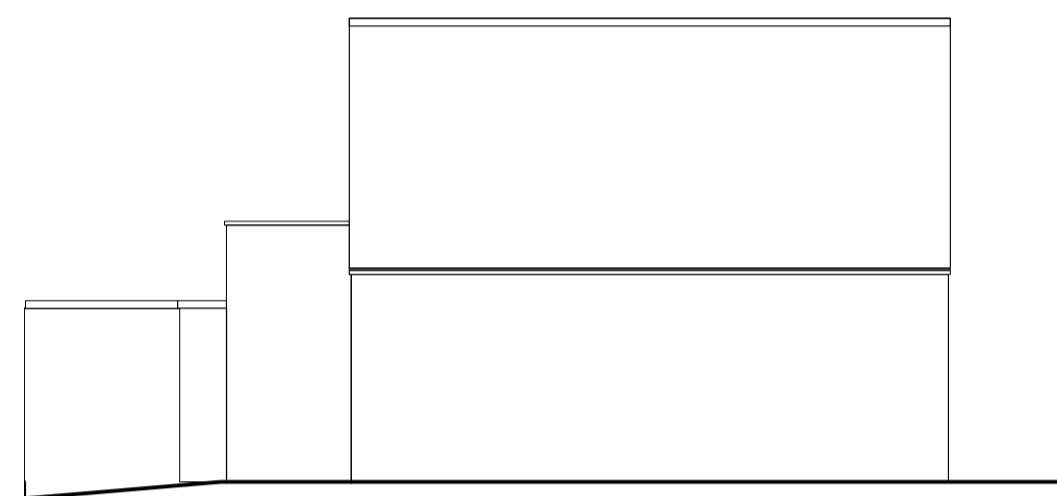

Garage & Study

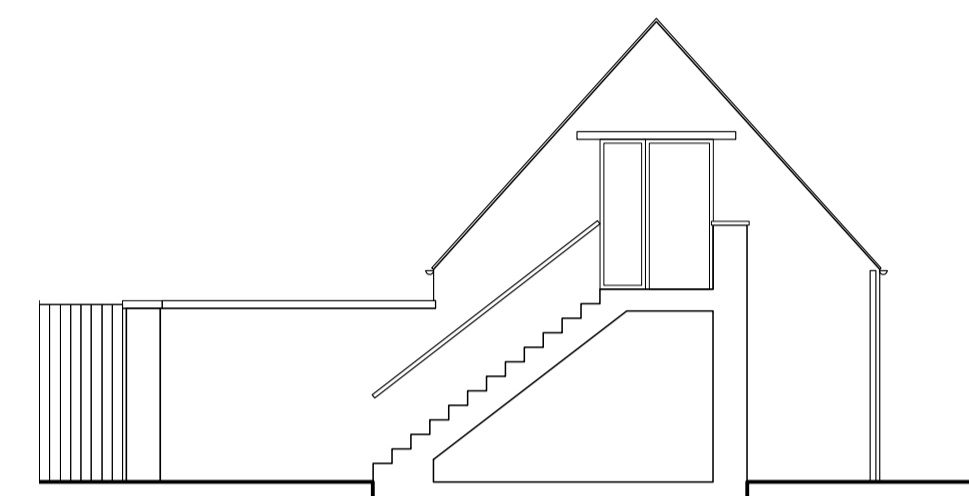

Store Bin Store

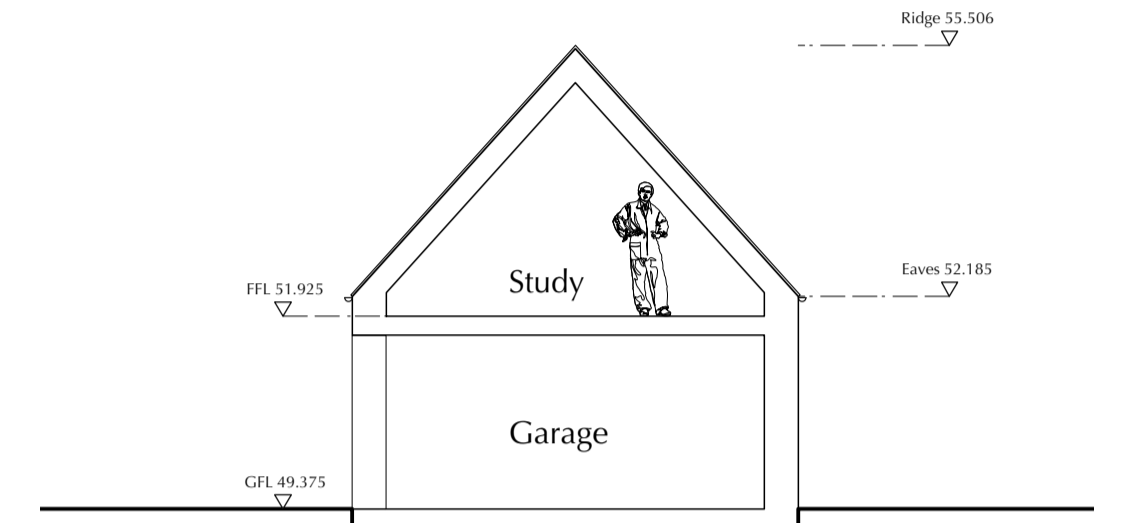

Garage & Study


NORTH ELEVATION - GARAGE
SCALE 1:100 @ A1, 1:200 @ A3

SOUTH ELEVATION - GARAGE
SCALE 1:100 @ A1, 1:200 @ A3

WEST ELEVATION - GARAGE
SCALE 1:100 @ A1, 1:200 @ A3

SECTION THROUGH GARAGE STEPS
SCALE 1:100 @ A1, 1:200 @ A3

CROSS SECTION THROUGH GARAGE
SCALE 1:100 @ A1, 1:200 @ A3

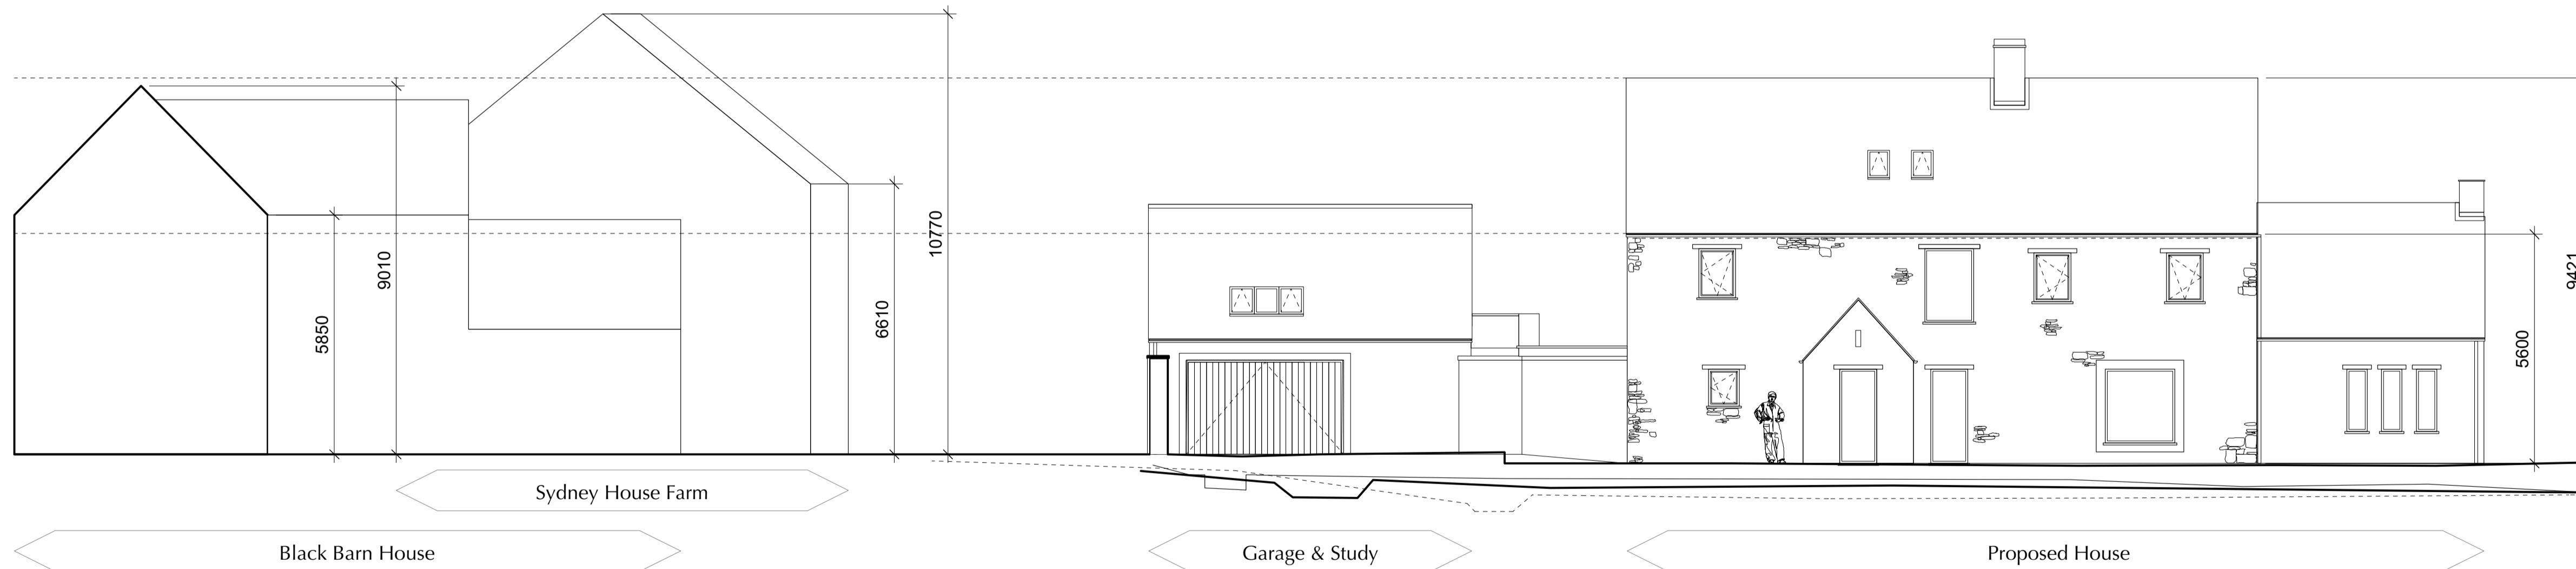

NORTH - SOUTH SITE SECTION SHOWING EAST ELEVATION OF HOUSE
SCALE 1:100 @ A1, 1:200 @ A3

Notes:

Responsibility is not accepted for errors made by others scaling from this drawing.

All construction information should be taken from figured dimensions only. Dimensions are in millimetres unless otherwise stated.

All dimensions and conditions are to be checked on site prior to preparing drawings or commencing any work.

Any variations or supplementary drawings are to be approved by The Architect.

NO.	DATE	REVISION
CLIENT Mr & Mrs Mackle		
PROJECT Stourbridge House, Llysworney		
DRAWING TITLE Proposed Garage Elevations & Site Section		
DRAWN/CHECKED CS/MP	SCALE 1:100 @ A1	DATE Nov' 2014
DRAWING NO. 3413	REV. P_301	

DAVIES SUTTON ARCHITECTS
 Penrhed Studios • Penrhed Street
 Grangelown • Cardiff • CF11 7JU
 Tel: 029 2066 4455 • Fax: 029 2066 4411
 E-mail: office@davies-sutton.co.uk
 Web: www.davies-sutton.co.uk

DO NOT SCALE FOR CONSTRUCTION PURPOSES • ALL DIMENSIONS TO BE CHECKED ON SITE • NOTIFY ARCHITECT OF ALL DISCREPANCIES • THIS DRAWING IS COPYRIGHT