


**SECOND FLOOR PLAN**  
SCALE 1:100 @ A1, 1:200 @ A3

VALE OF GLAMORGAN COUNCIL  
**AMENDED PLANS**  
RECEIVED Date.....

2014/01445/FUL Received 20 January 2015

**THE VALE OF GLAMORGAN COUNCIL**  
TOWN AND COUNTRY PLANNING ACT 1990  
**APPROVED**  
SUBJECT TO COMPLIANCE WITH CONDITIONS (IF ANY)

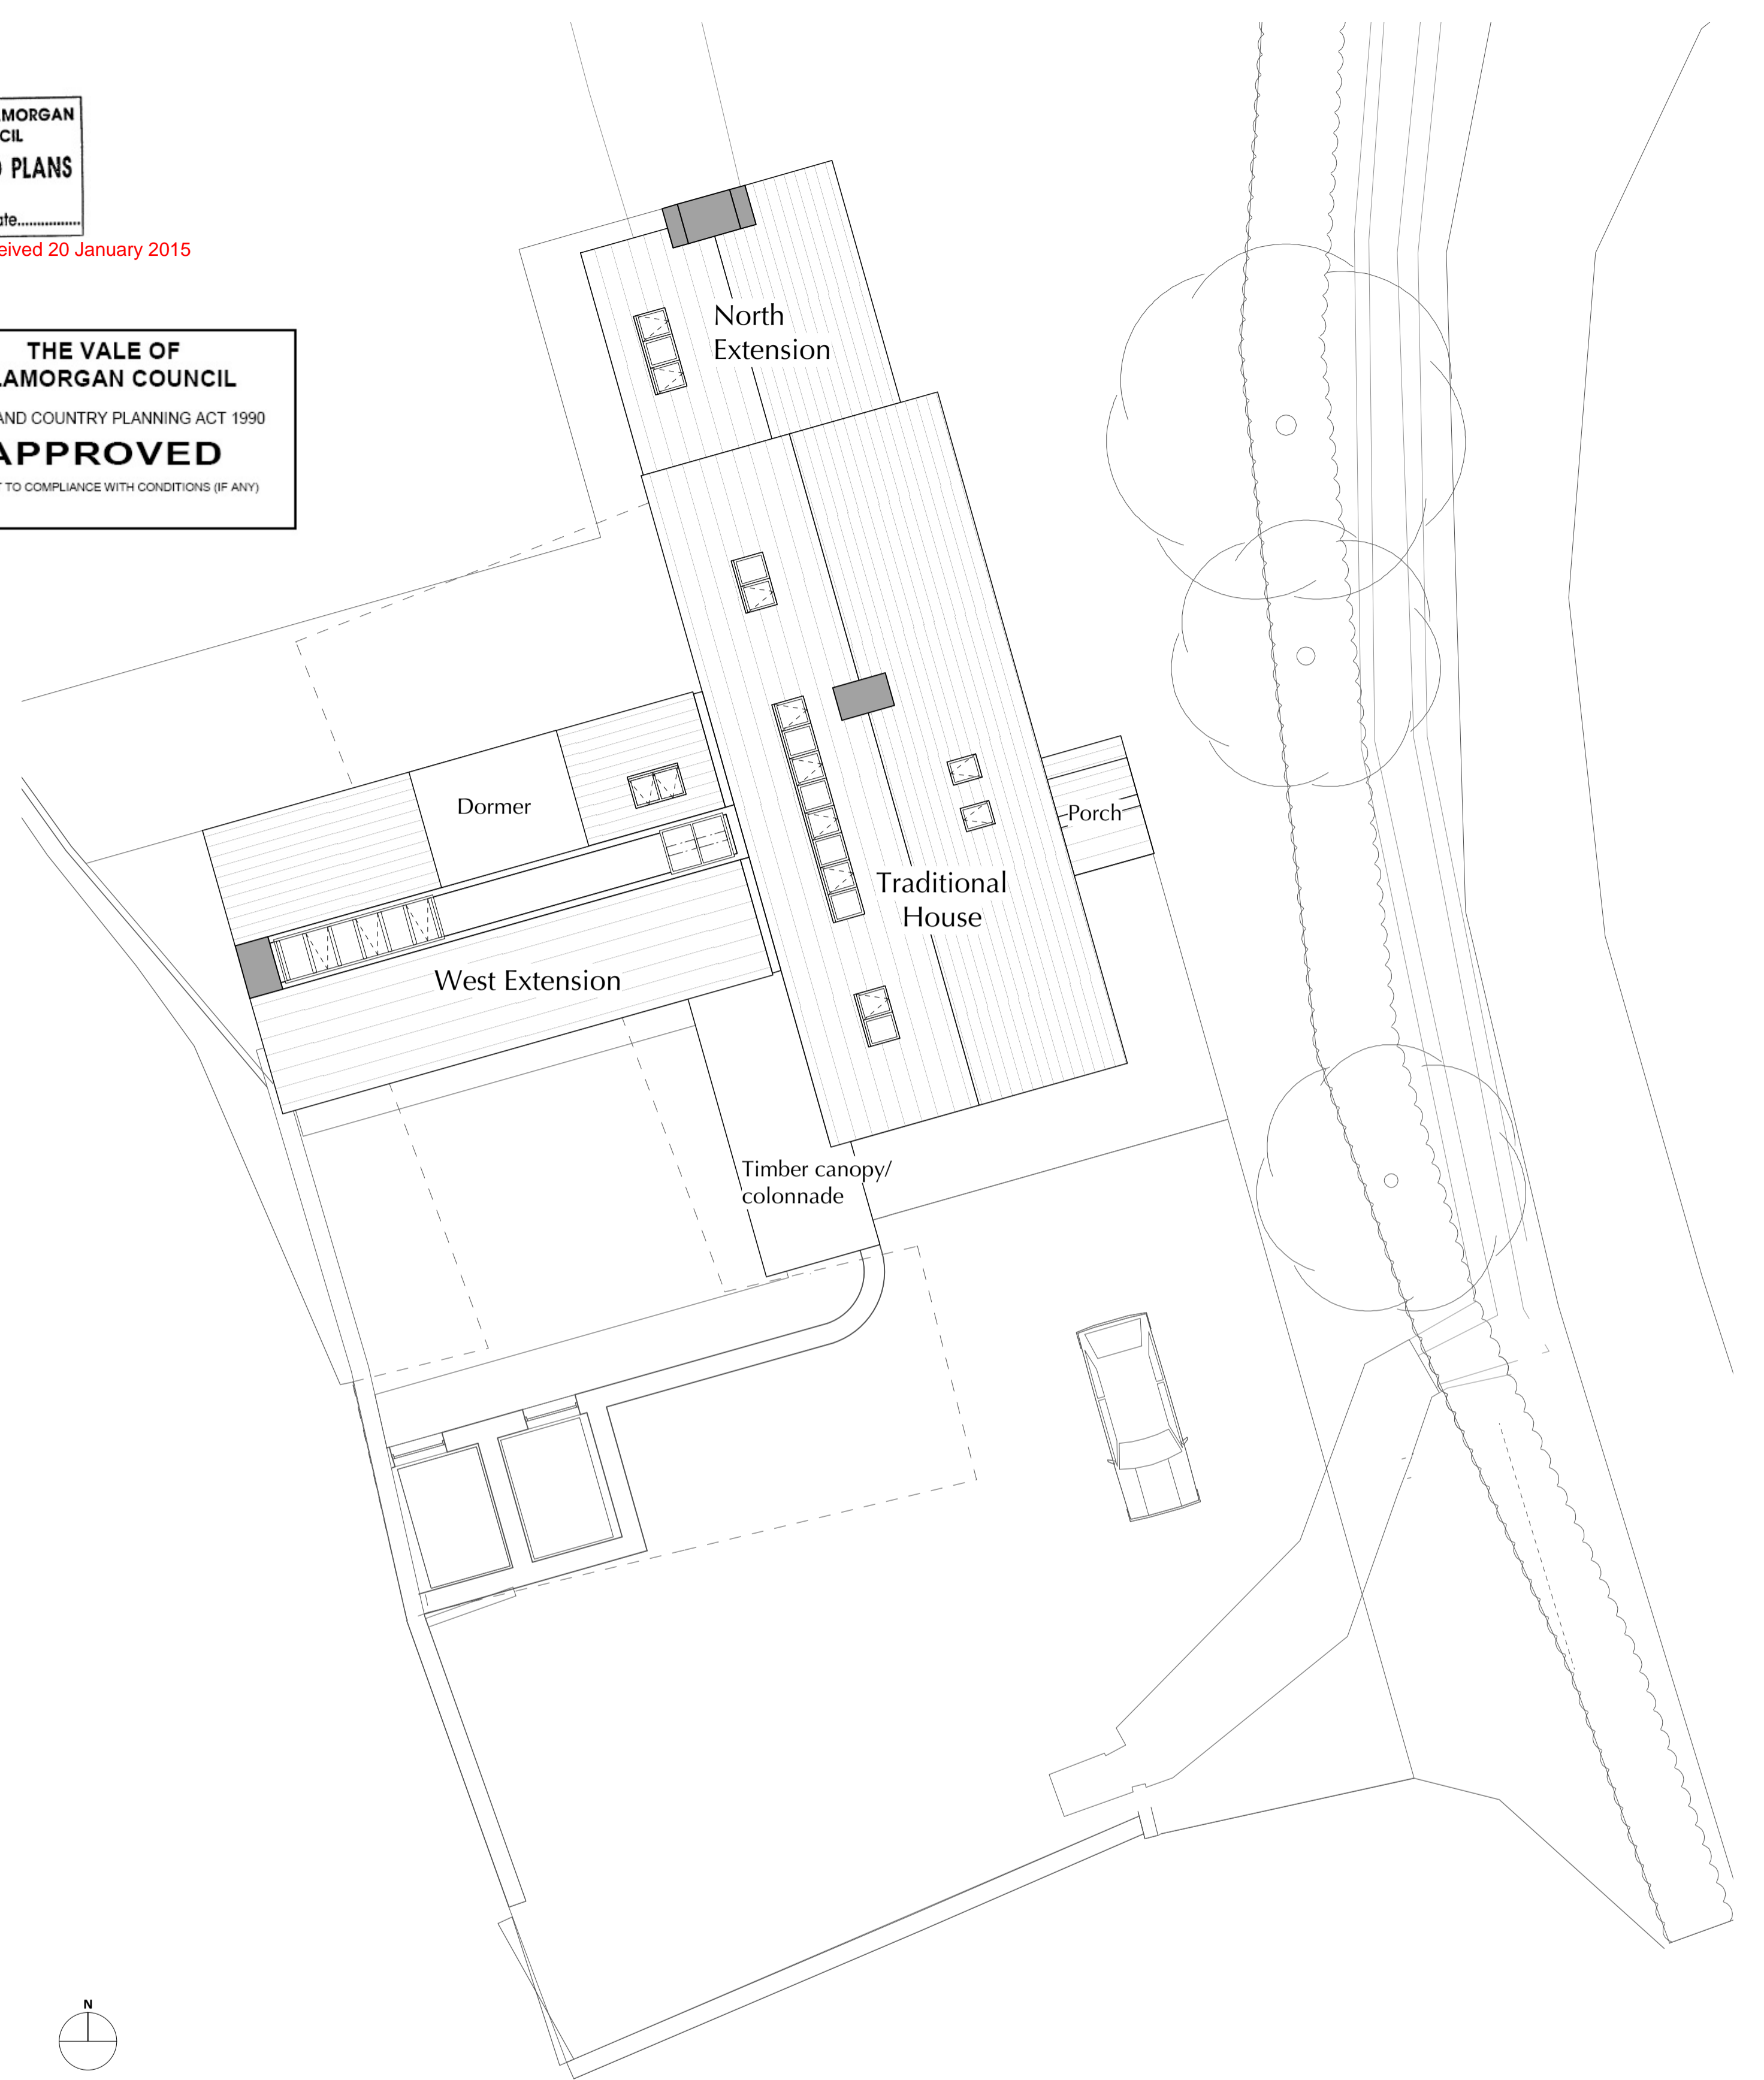

**ROOF PLAN**  
SCALE 1:100 @ A1, 1:200 @ A3

Notes:

Responsibility is not accepted for errors made by others scaling from this drawing.

All construction information should be taken from figured dimensions only. Dimensions are in millimetres unless otherwise stated.

All dimensions and conditions are to be checked on site prior to preparing drawings or commencing any work.

Any variations or supplementary drawings are to be approved by The Architect.

A 15/1/15 Proposed property moved 5m North. Garage omitted. Landscaping amended to suit.

NO.	DATE	REVISION
CLIENT		
Mr & Mrs Mackle		
PROJECT		
Stourbridge House, Llysworney		
DRAWING TITLE		
Proposed Second Floor & Roof Plans		
DRAWN/CHECKED	SCALE	DATE
CS/MP	1:100 @ A1	Nov' 2014
DRAWING NO.	REV.	
3413	P_202 A	

**DAVIES SUTTON ARCHITECTS**  
Penrhed Studios • Penrhed Street  
Gardelstown • Cardiff • CF11 7JU  
Tel: 029 2066 4455 • Fax: 029 2066 4411  
Email: office@davies-sutton.co.uk  
Web: www.davies-sutton.co.uk

DO NOT SCALE FOR CONSTRUCTION PURPOSES • ALL DIMENSIONS TO BE CHECKED ON SITE • NOTIFY ARCHITECT OF ALL DISCREPANCIES • THIS DRAWING IS COPYRIGHT