

**MATERIALS**

**Traditional House:**

- Walls - Natural rubble stone washed with a mineral paint / limewash finish
- Roof - Welsh natural grey slate
- Windows - Polyester powder coated aluminium
- Rooflights - Conservation roof light
- Front Door - Timber, framed, ledged and braced
- & Bin Store
- Rear Doors - Polyester powder coated aluminium
- Canopy - Timber framed with membrane roof

**North Extension:**


- Walls - Lime render generally. Welsh natural, grey slate hung tiles to West and North elevations above corner window
- Roof - Welsh natural grey slate
- Windows - Polyester powder coated aluminium
- Rooflights - Conservation roof light
- Sliding Doors - Polyester powder coated aluminium with timber surround

**West Extension:**

- Walls - Welsh natural grey slate hung tiles
- Roof - Welsh natural grey slate
- Windows - Polyester powder coated aluminium with timber surround
- Rooflights - Conservation roof light
- Sliding Doors - Polyester powder coated aluminium with timber surround


**Garage:**

- Walls - Lime render
- Roof - Welsh natural grey slate
- Windows - Polyester powder coated aluminium
- Rooflights - Conservation roof light
- Doors - Polyester powder coated aluminium
- Garage Door - Timber with timber surround

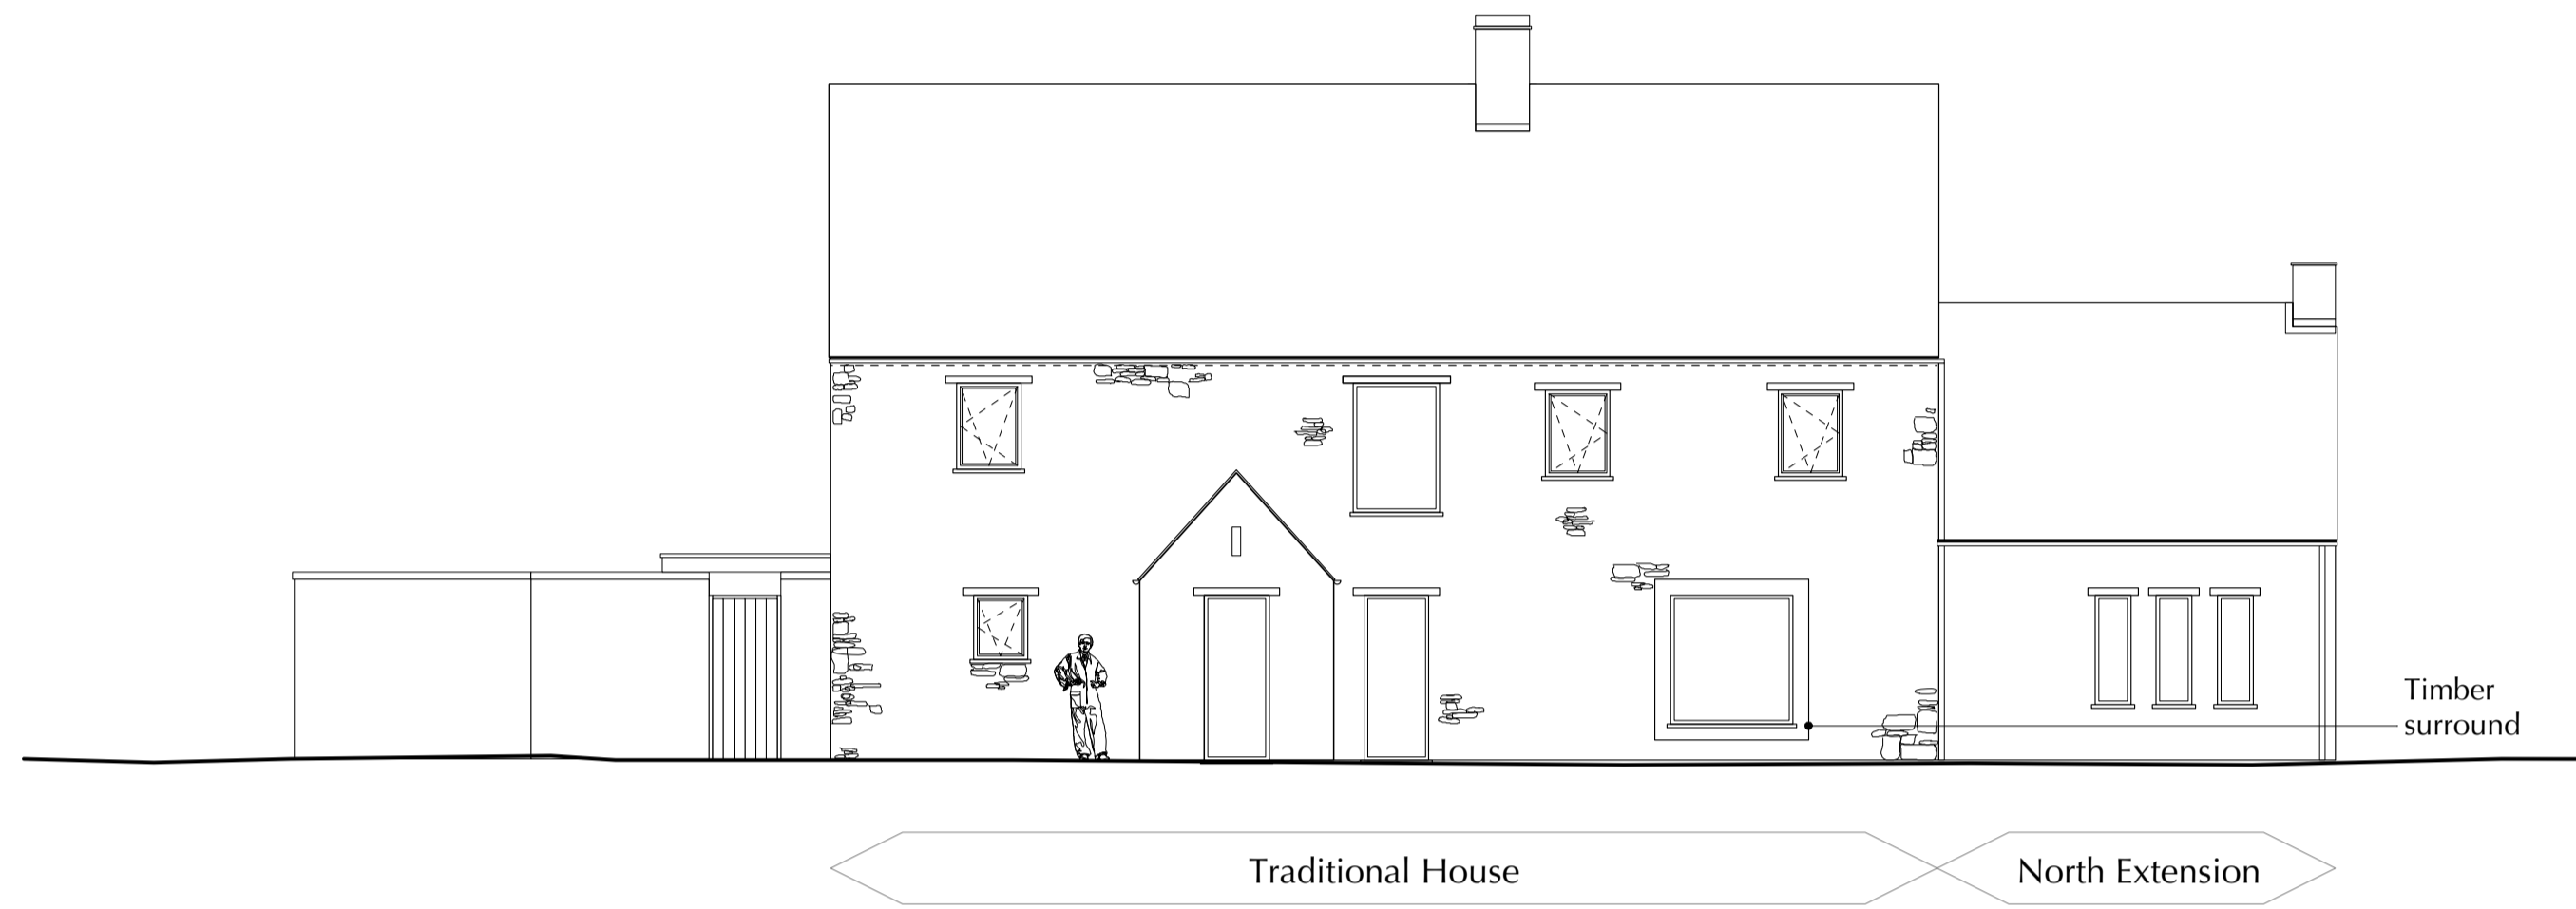

**EAST ELEVATION**

SCALE 1:100 @ A1, 1:200 @ A3

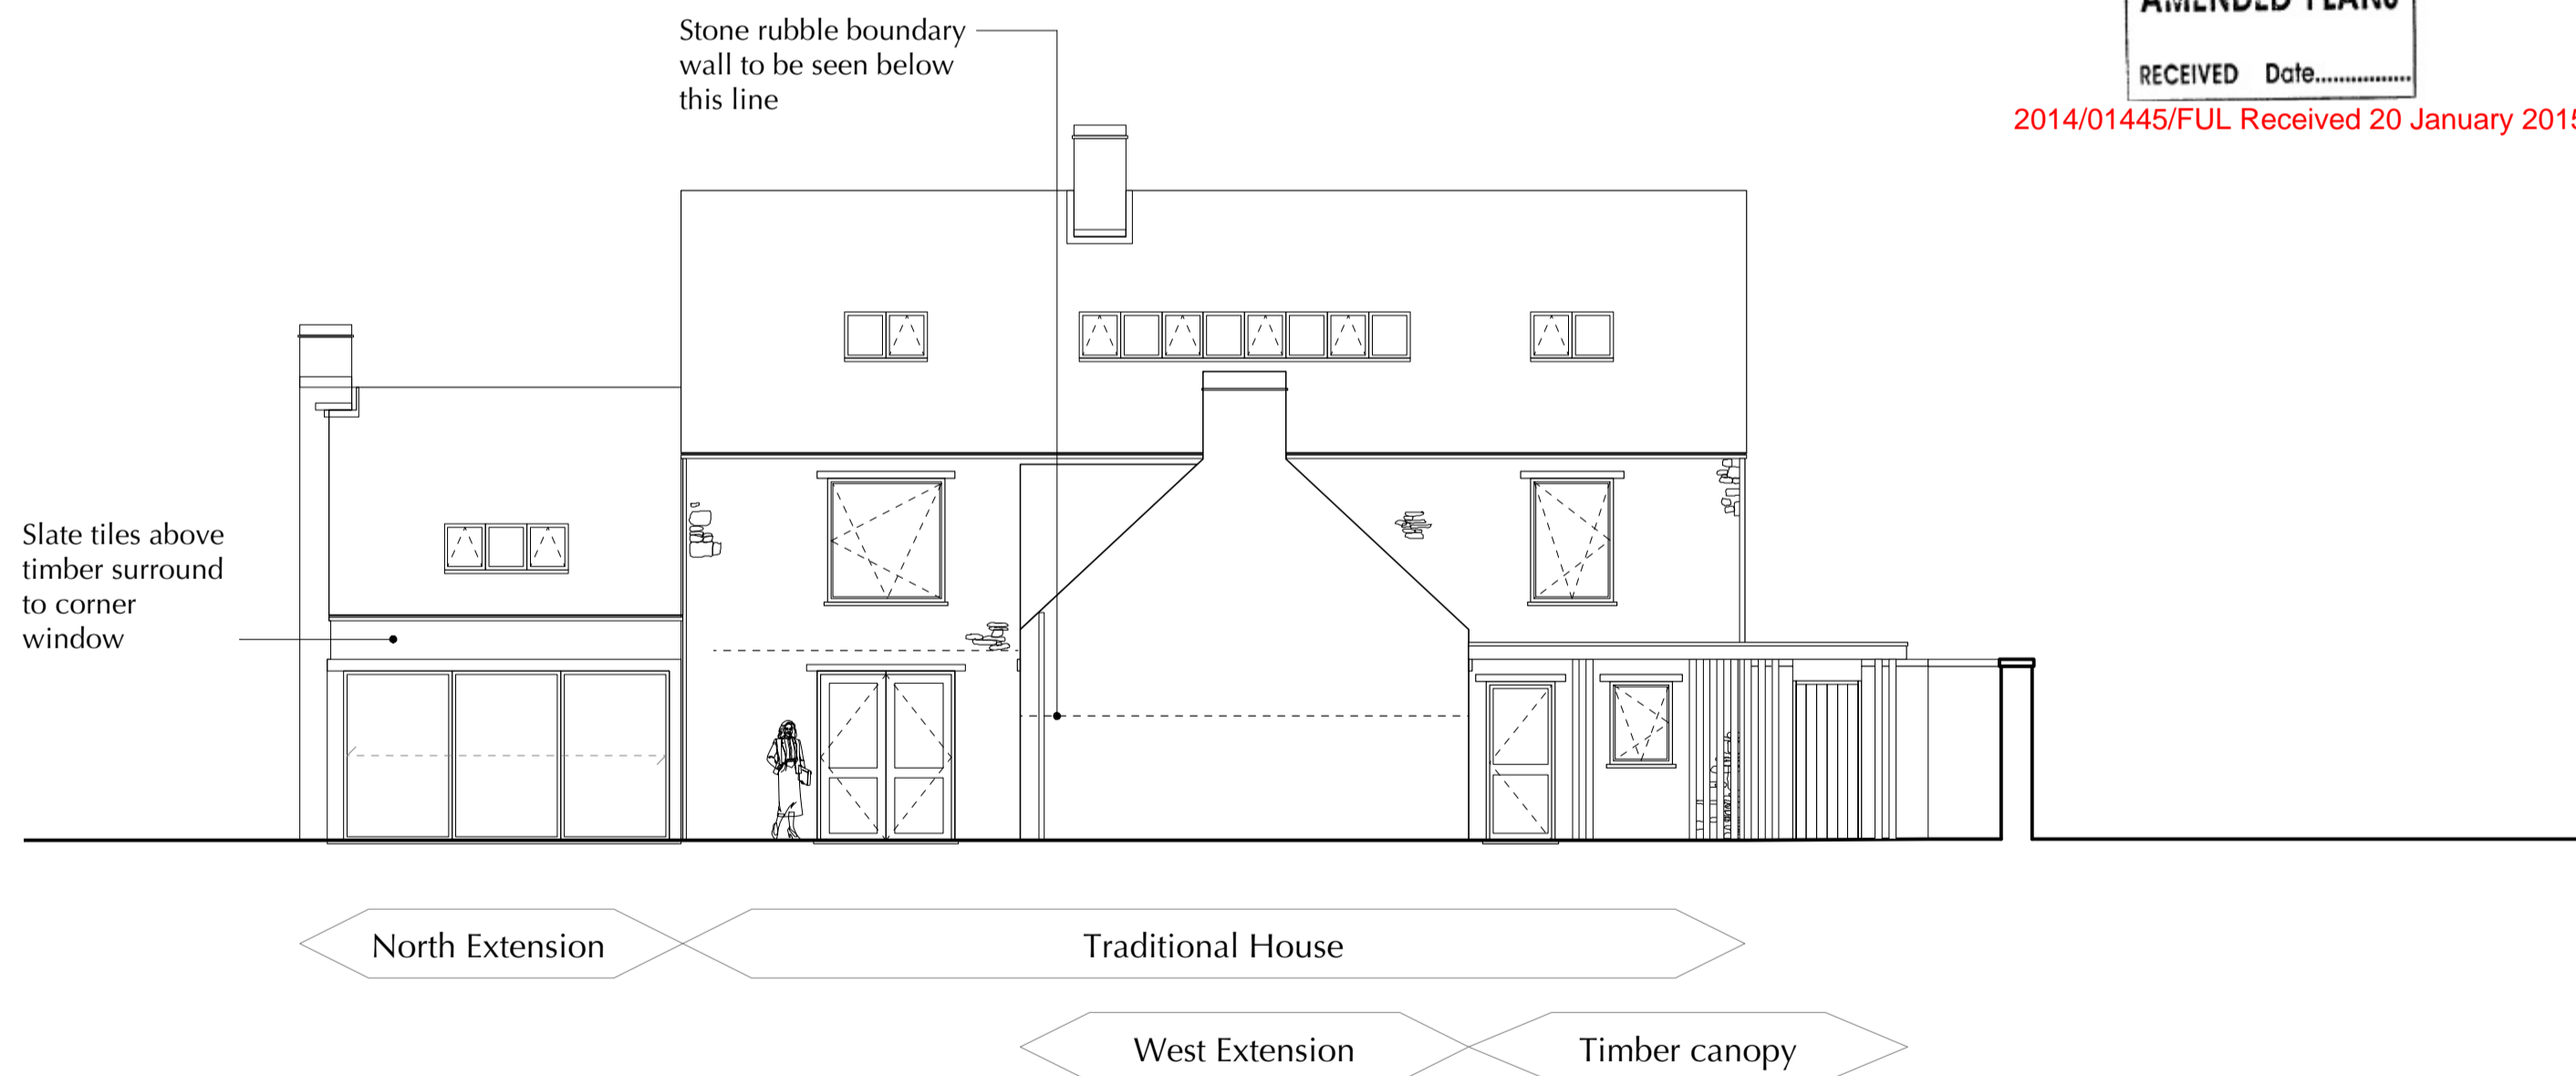

**WEST ELEVATION**

SCALE 1:100 @ A1, 1:200 @ A3

**SOUTH ELEVATION**

SCALE 1:100 @ A1, 1:200 @ A3



**NORTH ELEVATION**

SCALE 1:100 @ A1, 1:200 @ A3



2014/01445/FUL Received 20 January 2015



Notes:  
Responsibility is not accepted for errors made by others scaling from this drawing.

All construction information should be taken from figured dimensions only. Dimensions are in millimetres unless otherwise stated.

All dimensions and conditions are to be checked on site prior to preparing drawings or commencing any work.

Any variations or supplementary drawings are to be approved by The Architect.

NO.	DATE	REVISION
A	15/1/15	Garage omitted. Landscaping amended to suit. Glazing obscured to South Elevation window

CLIENT: Mr & Mrs Mackle

PROJECT: Stourbridge House, Llysworney

DRAWING TITLE: Proposed Elevations

DRAWN/CHECKED: CS/MP

SCALE: 1:100 @ A1

DATE: Nov' 2014

DRAWING NO.: 3413

REV: P\_300 A

DAVIES SUTTON ARCHITECTS  
Penrhed Studios • Penrhed Street  
Grangelown • Cardiff • CF11 7JU  
Tel: 029 2066 4455 • Fax: 029 2066 4411  
Email: office@davies-sutton.co.uk  
Web: www.davies-sutton.co.uk

DO NOT SCALE FOR CONSTRUCTION PURPOSES • ALL DIMENSIONS TO BE CHECKED ON SITE • NOTIFY ARCHITECT OF ALL DISCREPANCIES • THIS DRAWING IS COPYRIGHT