


EXISTING ELEVATIONS


~~Drawings are not to scale from this print or use as a template. All dimensions must be verified on site before any work is put in hand and any discrepancies must be reported to the Designer immediately. Where any variations occur between small scale and detailed drawings the detailed drawings should take precedence. Copyright of this drawing is reserved by Britsch Design and is issued on condition that it is not copied or disclosed to any third party either wholly or in part without the consent of Britsch Design in writing.~~

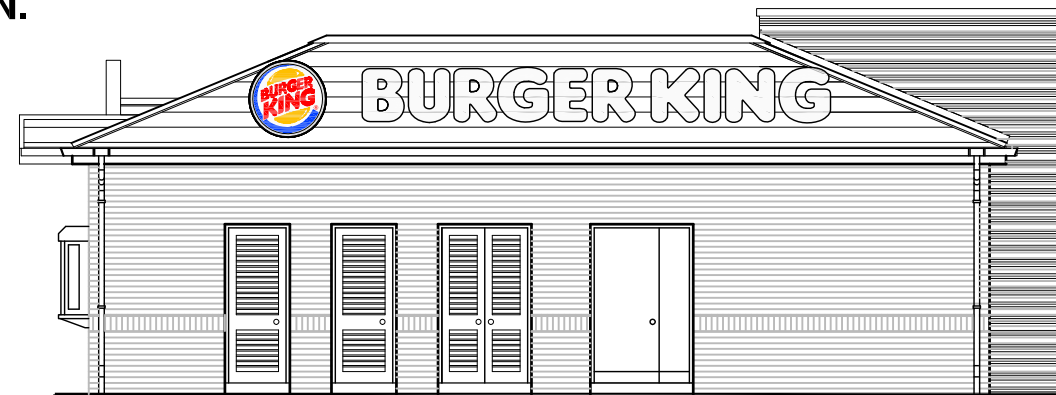

NORTH EAST ELEVATION.



NORTH WEST ELEVATION.

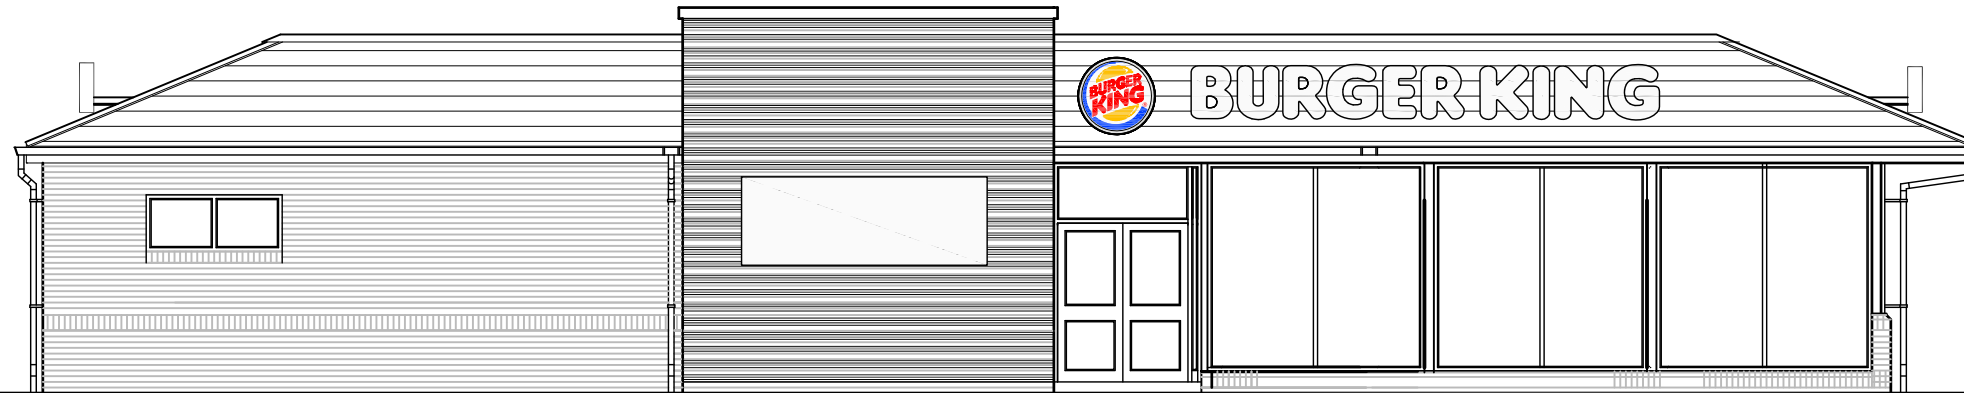

SOUTH WEST ELEVATION.



SOUTH EAST ELEVATION.



**THE VALE OF
GLAMORGAN COUNCIL**
TOWN AND COUNTRY PLANNING ACT 1990
APPROVED
SUBJECT TO COMPLIANCE WITH CONDITIONS (IF ANY)

REV.

Client

UNIONBURGER Ltd

Project

BURGER KING
CULVERHOUSE CROSS, CARDIFF,

Drawing Title

EXISTING ELEVATIONS

Proj. No.	Dwg. No.	Revision
BD/ 1317/14	A3/02	
Drawn by	Scale	Date
bd	1/500	Dec 14

britsch design
Architecture/Interior Design/Project Management

Web Site: www.britsch.co.uk | Email: info@britsch.co.uk

The Annex / 33 Dillingburgh Road | 01323 419660 / Phone
Old Town/ Eastbourne/ BN20 8LU | 01323 419660 / Fax

BURGER KING - CULVERHOUSE CROSS RETAIL PARK , CARDIFF, CF5 6XJ

RECORD