


**NOTES:**  
 This drawing is copyright. It is sent to you in confidence and must not be reproduced or disclosed to third parties without our prior permission.  
 Do not scale from this drawing.  
 This drawing is to be read in conjunction with all relevant consultants, specialist manufacturers drawings and specifications.  
 Any discrepancies in dimensions or details on or between these drawings should be drawn to our attention.  
 All dimensions are in millimetres unless noted otherwise.  
 Any surveyed information incorporated within this drawing cannot be guaranteed as accurate unless confirmed by fixed dimension.

**THE VALE OF GLAMORGAN COUNCIL**  
 TOWN AND COUNTRY PLANNING ACT 1990  
**APPROVED**  
 SUBJECT TO COMPLIANCE WITH CONDITIONS (IF ANY)

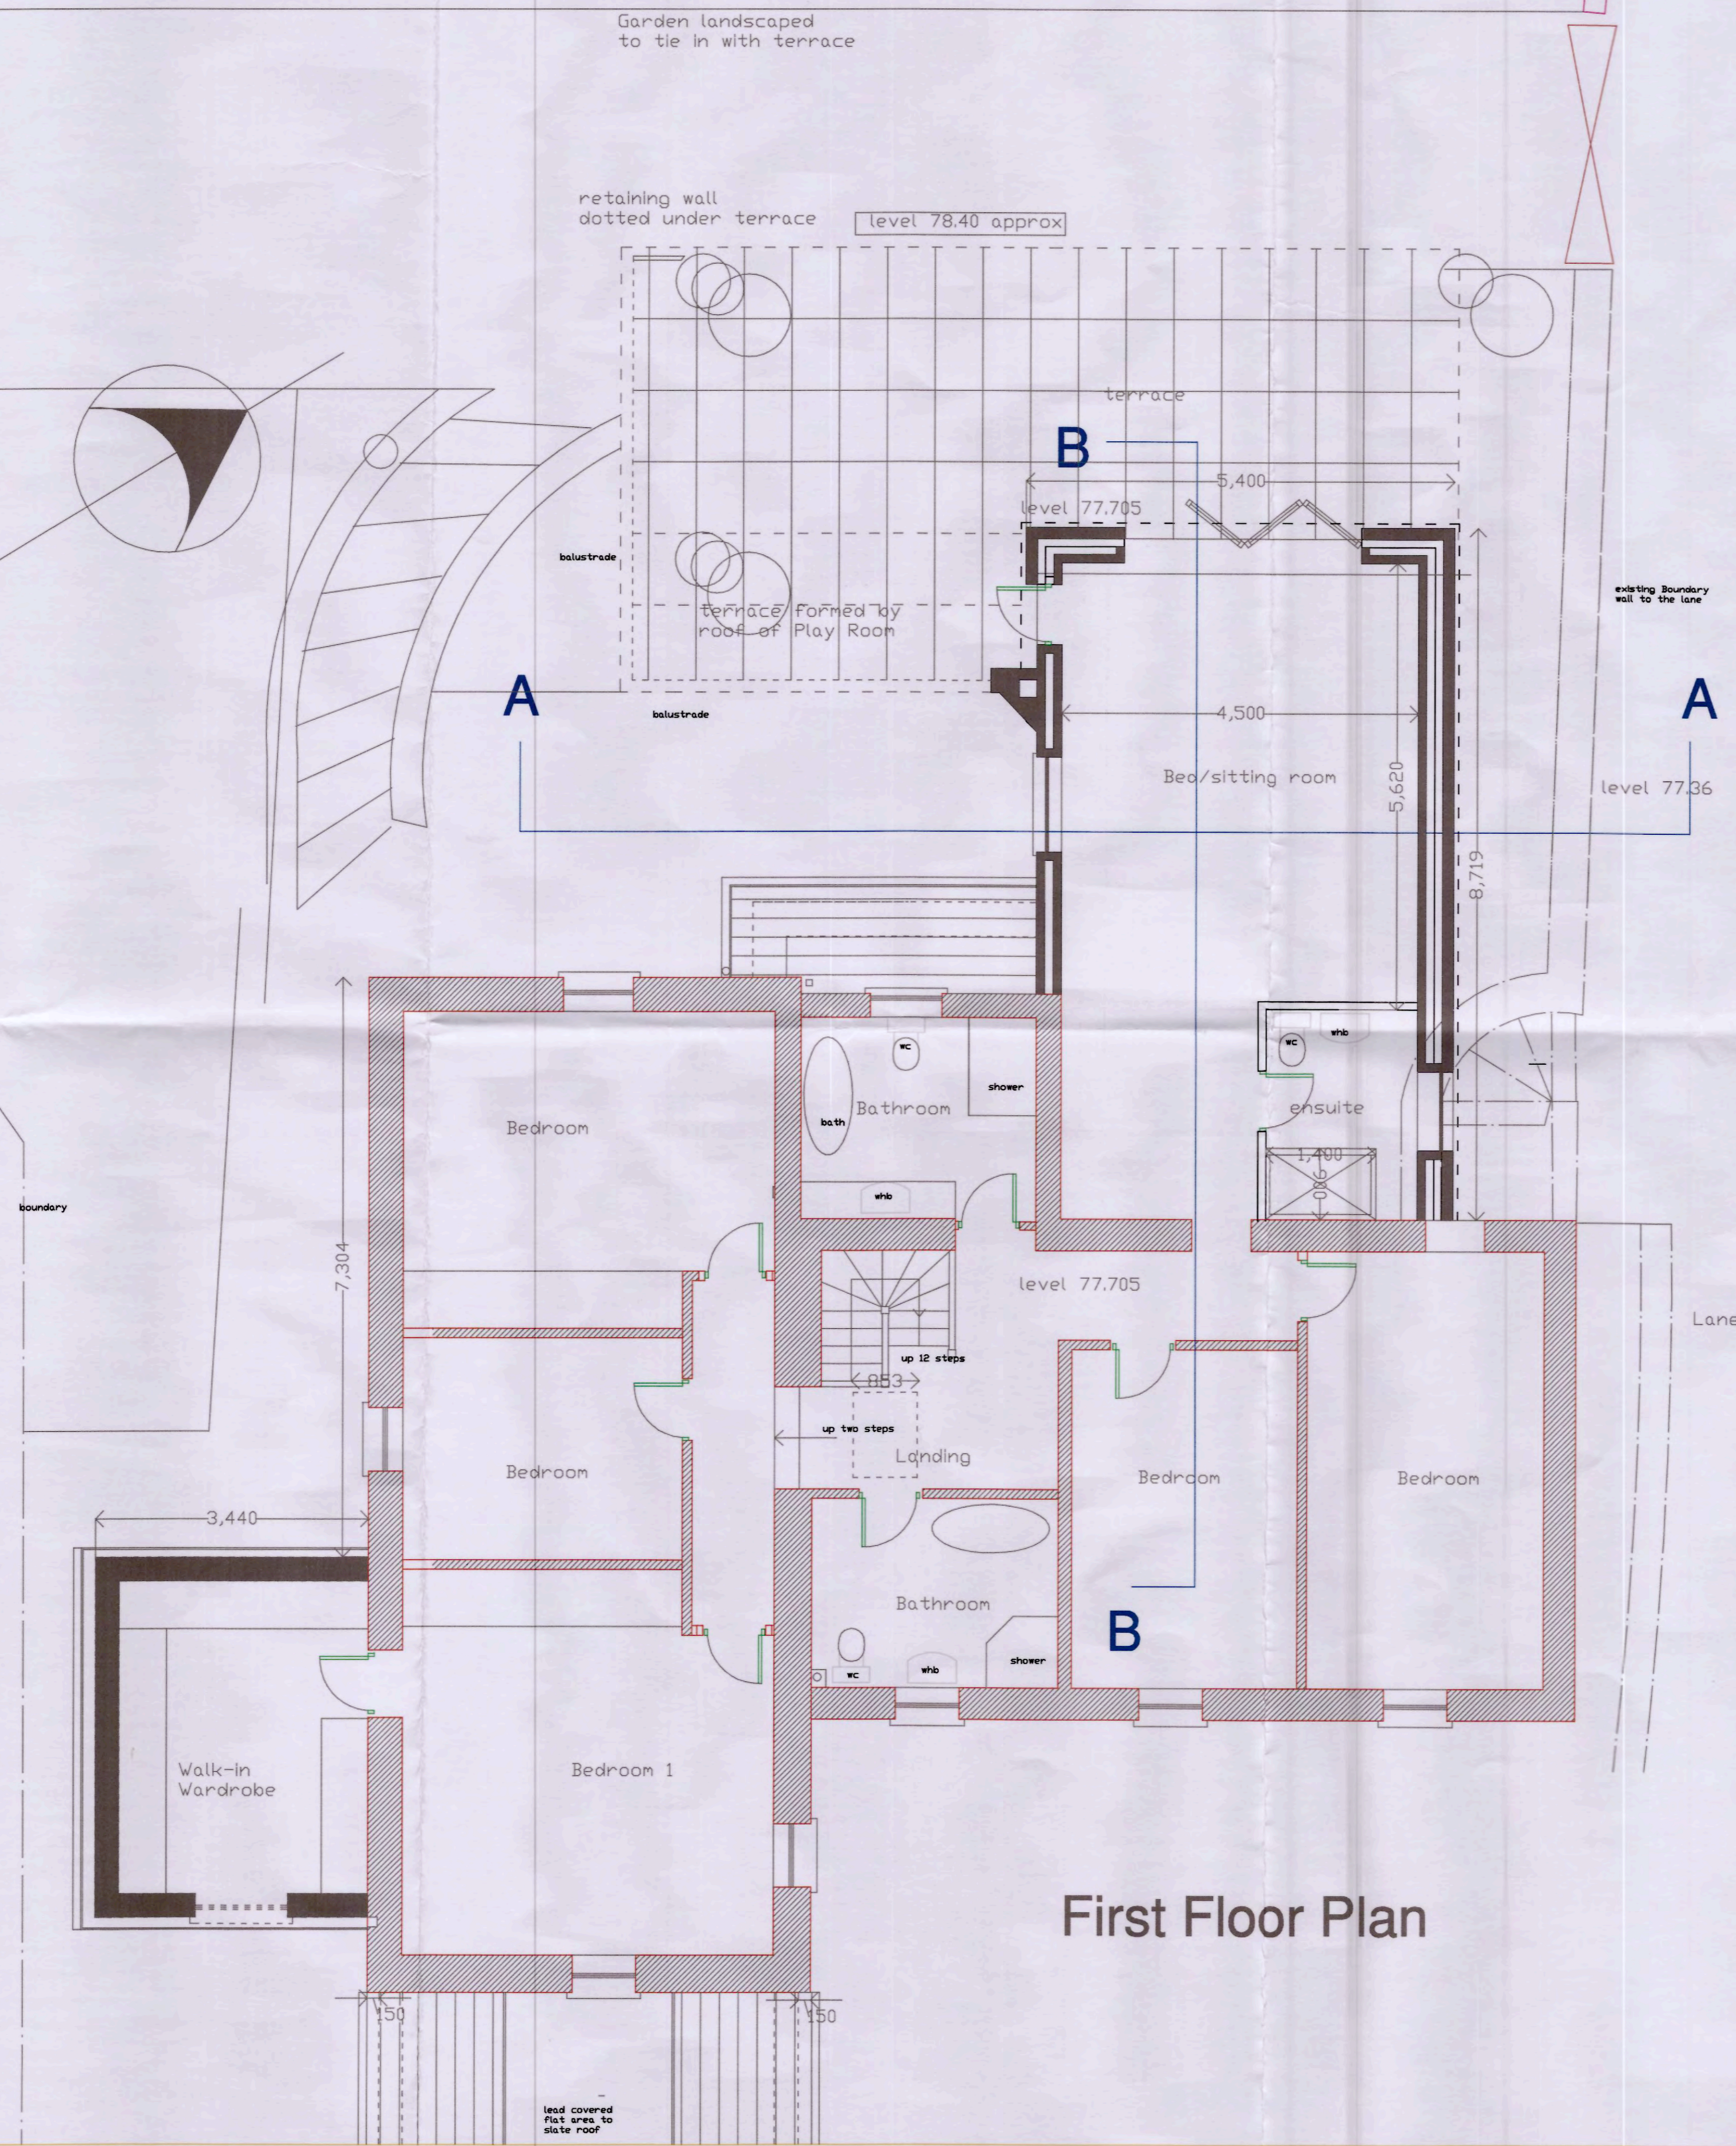

**First Floor Plan**

15/00036/FU

VALE OF GLAMORGAN COUNCIL  
**AMENDED PLANS RECEIVED**  
 19 FEB 2015  
 RECEIVED Date.....  
 ENVIRONMENTAL AND ECONOMIC REGISTRATION

ROSSER ASSOCIATES  
 20, DUFFRYN RD.,  
 CYNCOED, CARDIFF.  
 Tel: 029 20754296

CLIENT **Mr. & Mrs. Richard Calcaterra**  
 PROJECT **The Nest, St. Hilary Vale of Glamorgan**  
 TITLE **Proposed First Floor Plan**  
 DATE **15.02.15** PROJECT NO. **656**  
 DRAWN **SR.** CHECKED  
 SCALE **1:50**

**SK20**