


THE VALE OF  
GLAMORGAN COUNCIL  
TOWN AND COUNTRY PLANNING ACT 1990  
**APPROVED**  
SUBJECT TO COMPLIANCE WITH CONDITIONS (IF ANY)

**NOTES:**  
This drawing is copyright.  
It is sent to you in confidence and must not be reproduced or disclosed to third parties without our prior permission.  
Do not scale from this drawing.  
This drawing is to be read in conjunction with all relevant consultants, specialist manufacturers drawings and specifications.  
Any discrepancies in dimensions or details on or between these drawings should be drawn to our attention.  
All dimensions are in millimetres unless noted otherwise.  
Any surveyed information incorporated within this drawing cannot be guaranteed as accurate unless confirmed by fixed dimension.

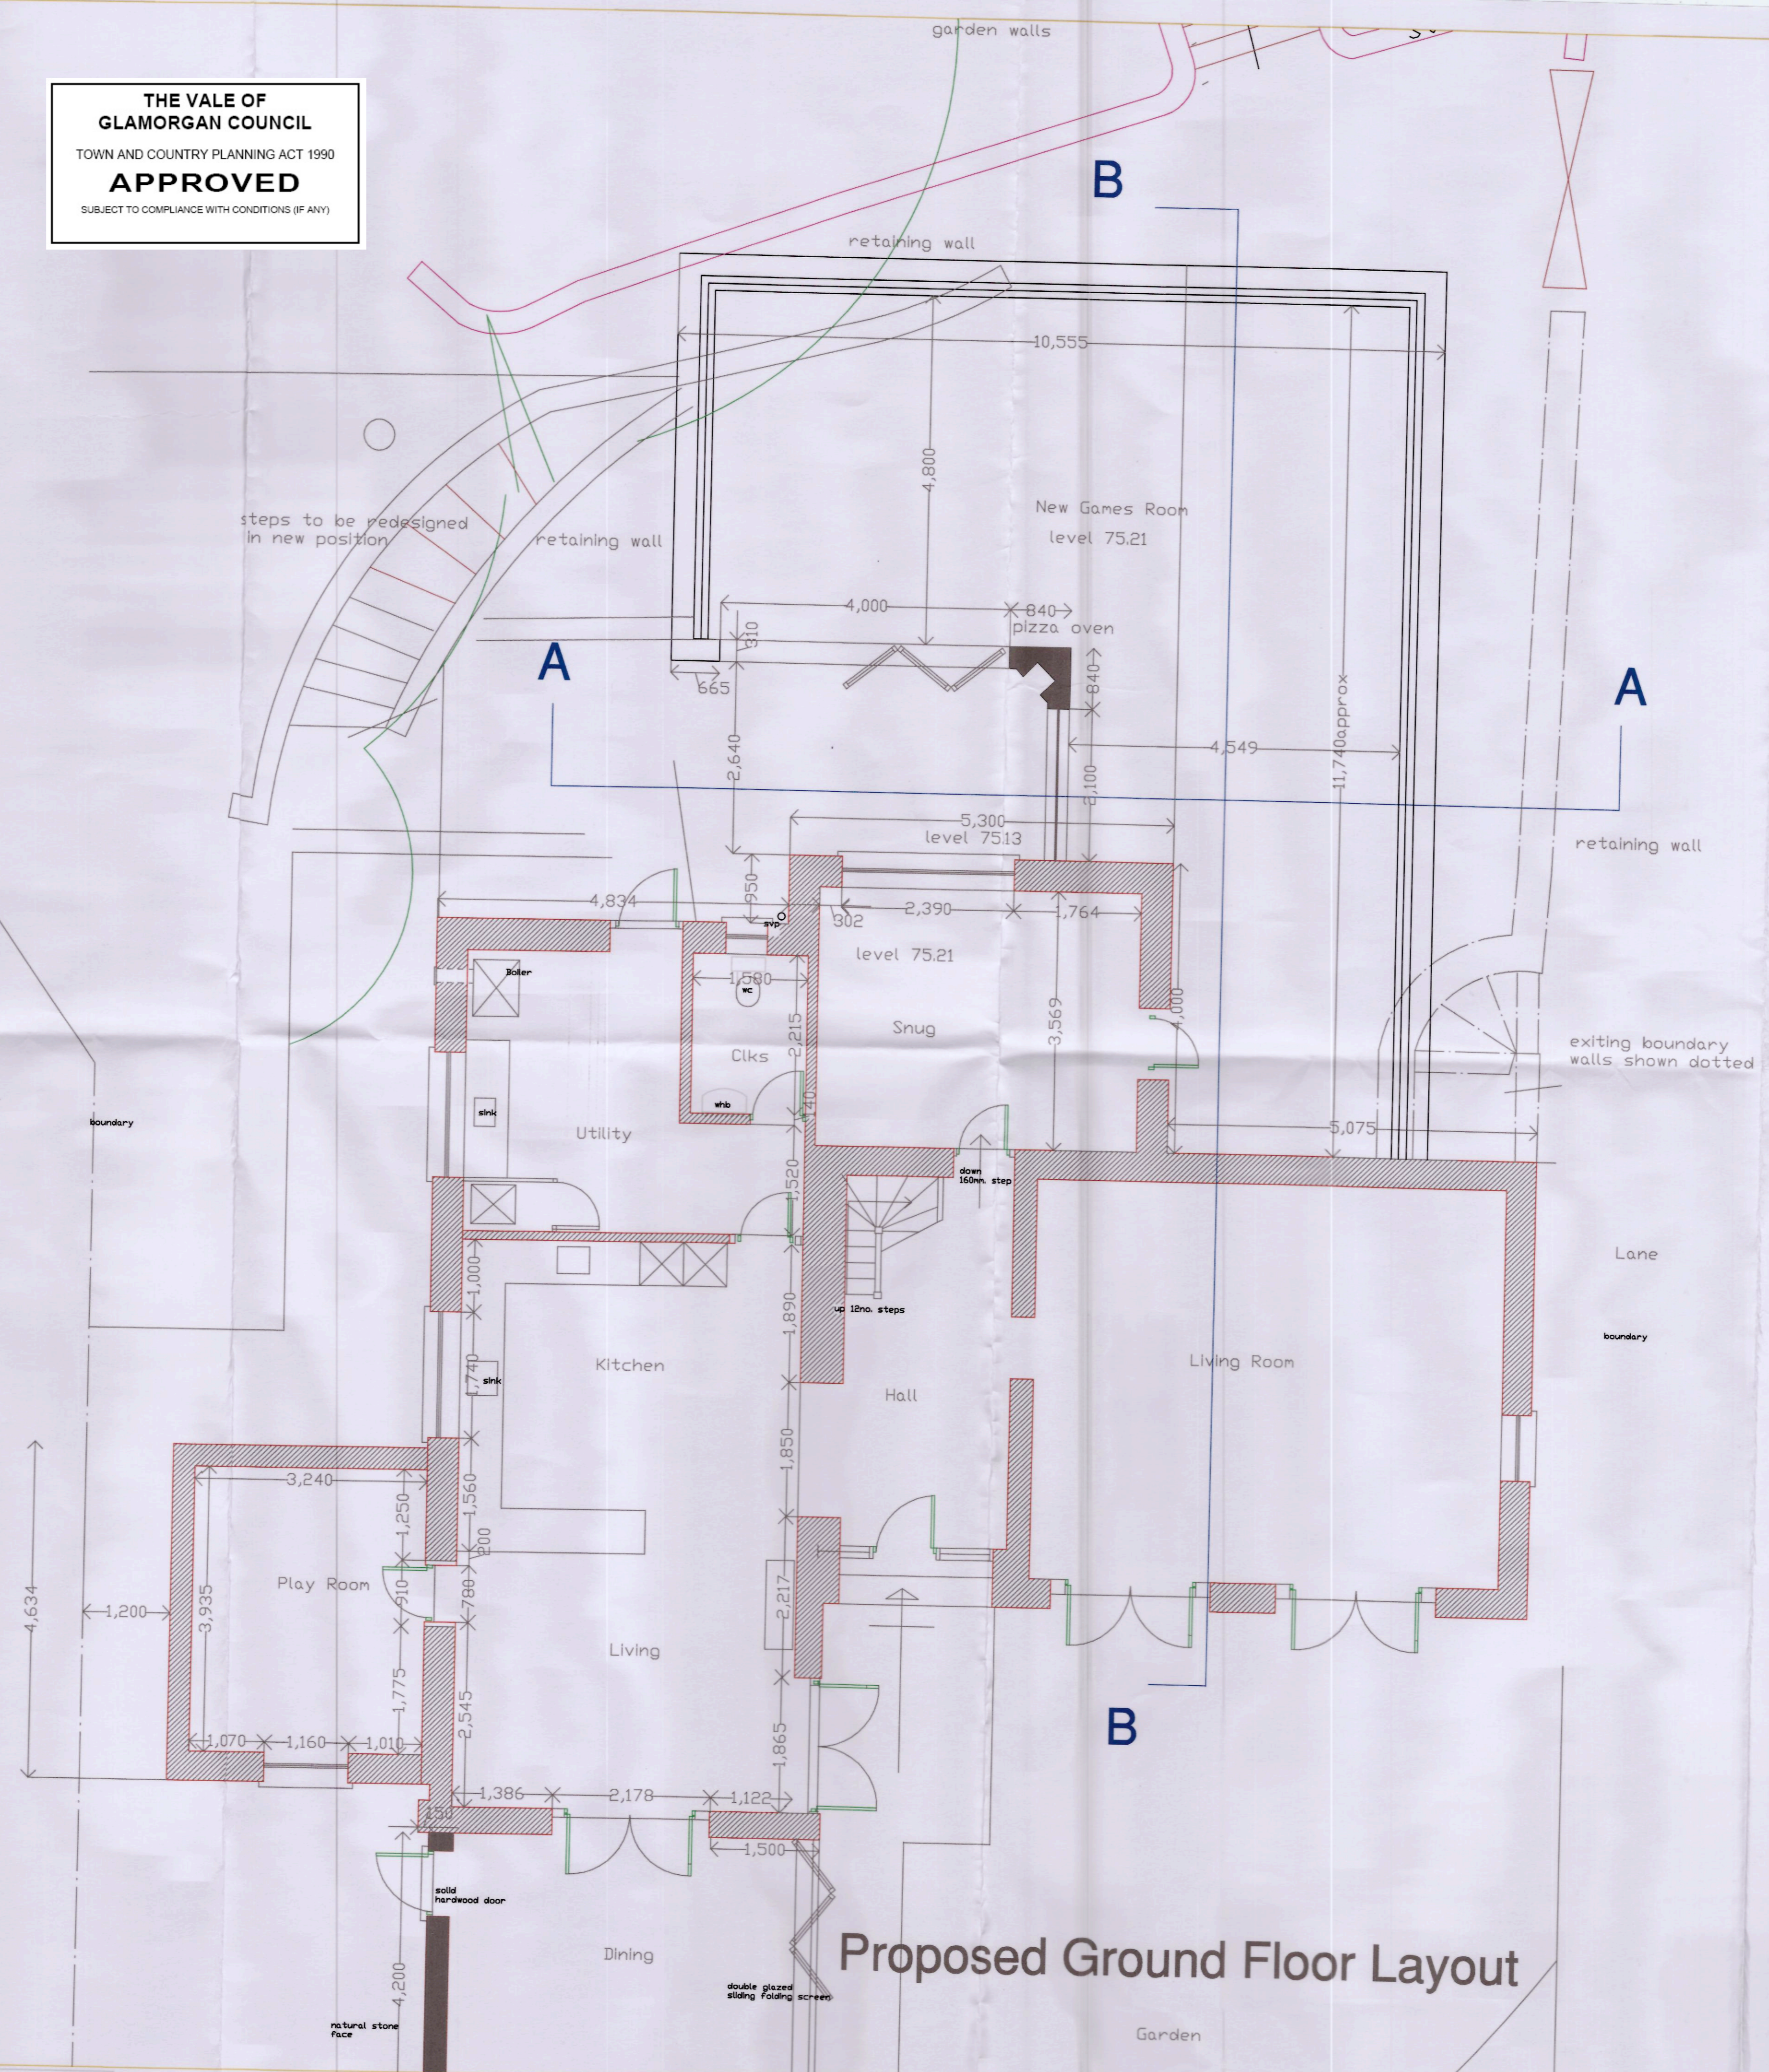

**Proposed Ground Floor Layout**

15/000 36/FUL

VALE OF GLAMORGAN COUNCIL  
**AMENDED PLANS** RECEIVED  
19 FEB 2015  
ENVIRONMENTAL AND ECONOMIC REGENERATION  
RECEIVED Date.....

REV	DATE	DESCRIPTION	INITIAL	CHECKED

ROSSER ASSOCIATES  
20, DUFFRYN RD.,  
CYNCOED, CARDIFF.  
Tel: 029 20754296

CLIENT **Mr. & Mrs. Richard Calcaterra**  
PROJECT **The Nest, St. Hilary  
Vale of Glamorgan**  
TITLE **Proposed Ground Floor Plan**  
DATE **16.02.15** PROJECT NO. **656**  
DRAWN **SR.** CHECKED  
SCALE **1:50** **SK22**