



ridge level 82.43


eaves level 79.98

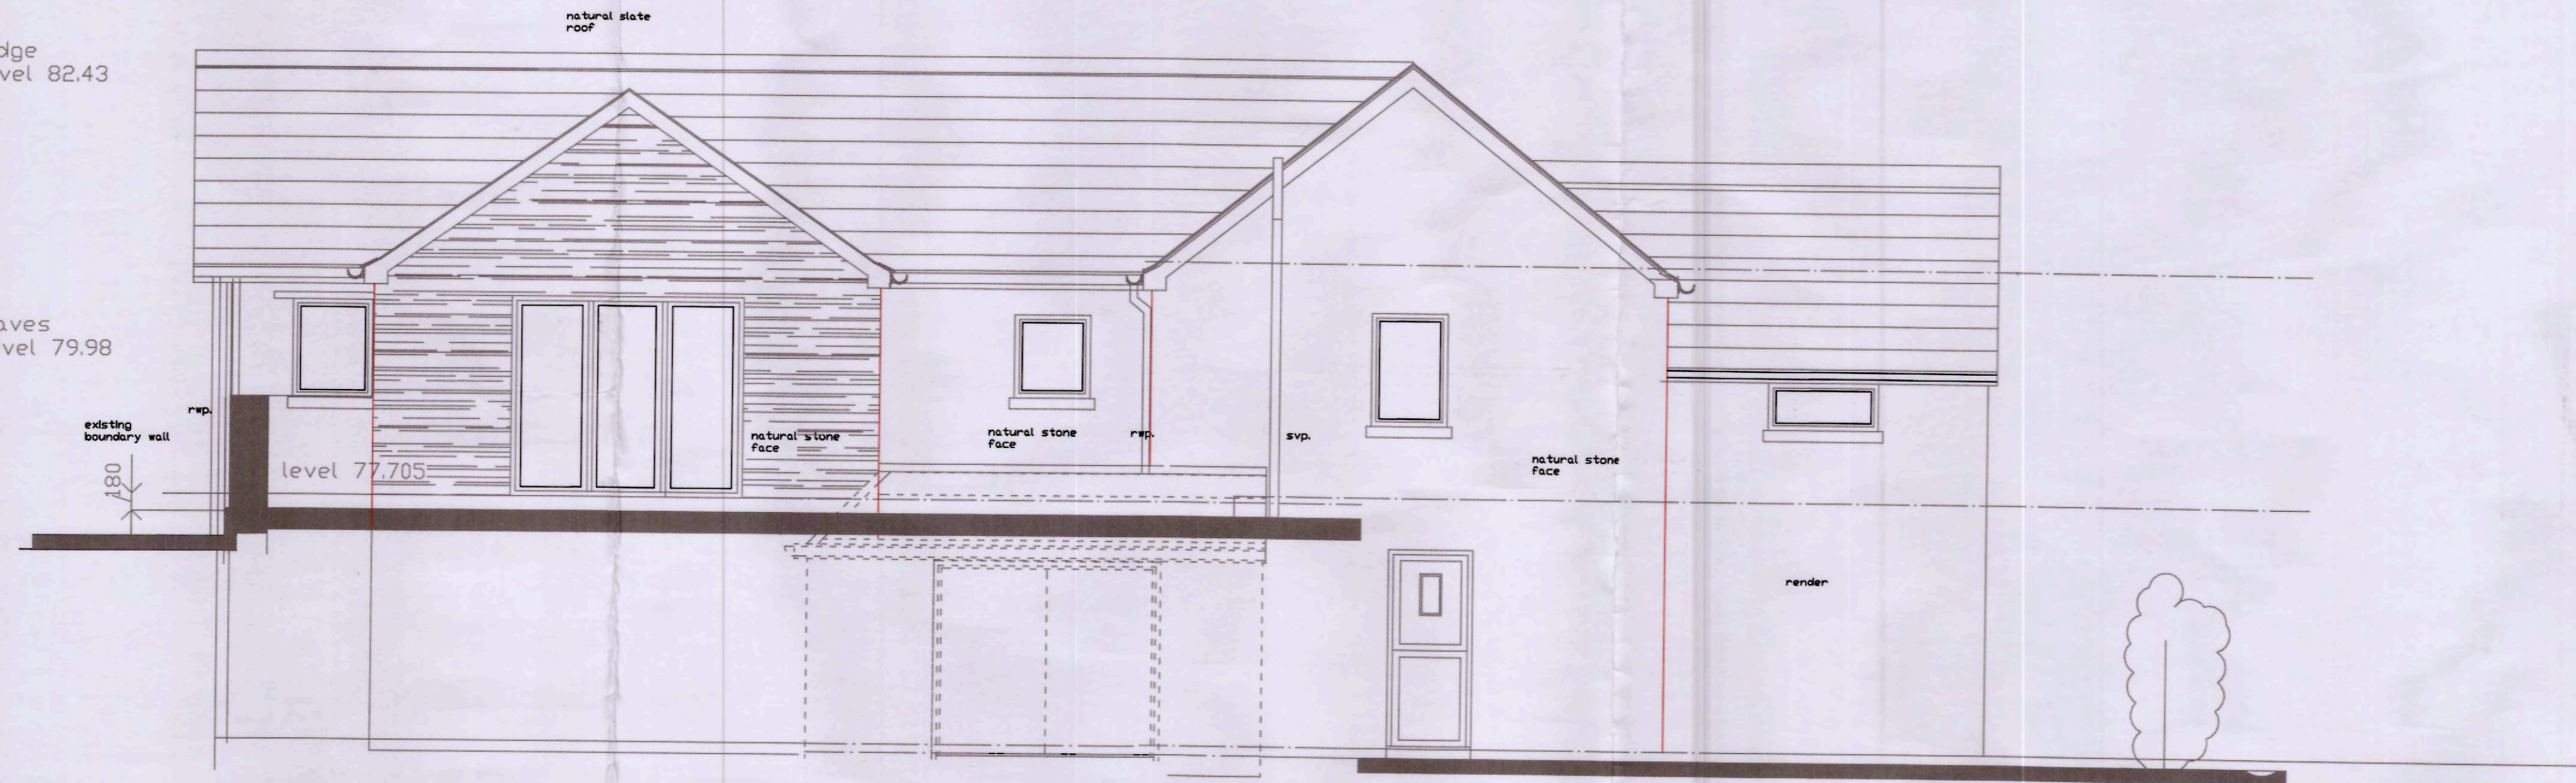

North West Elevation from Rear Garden

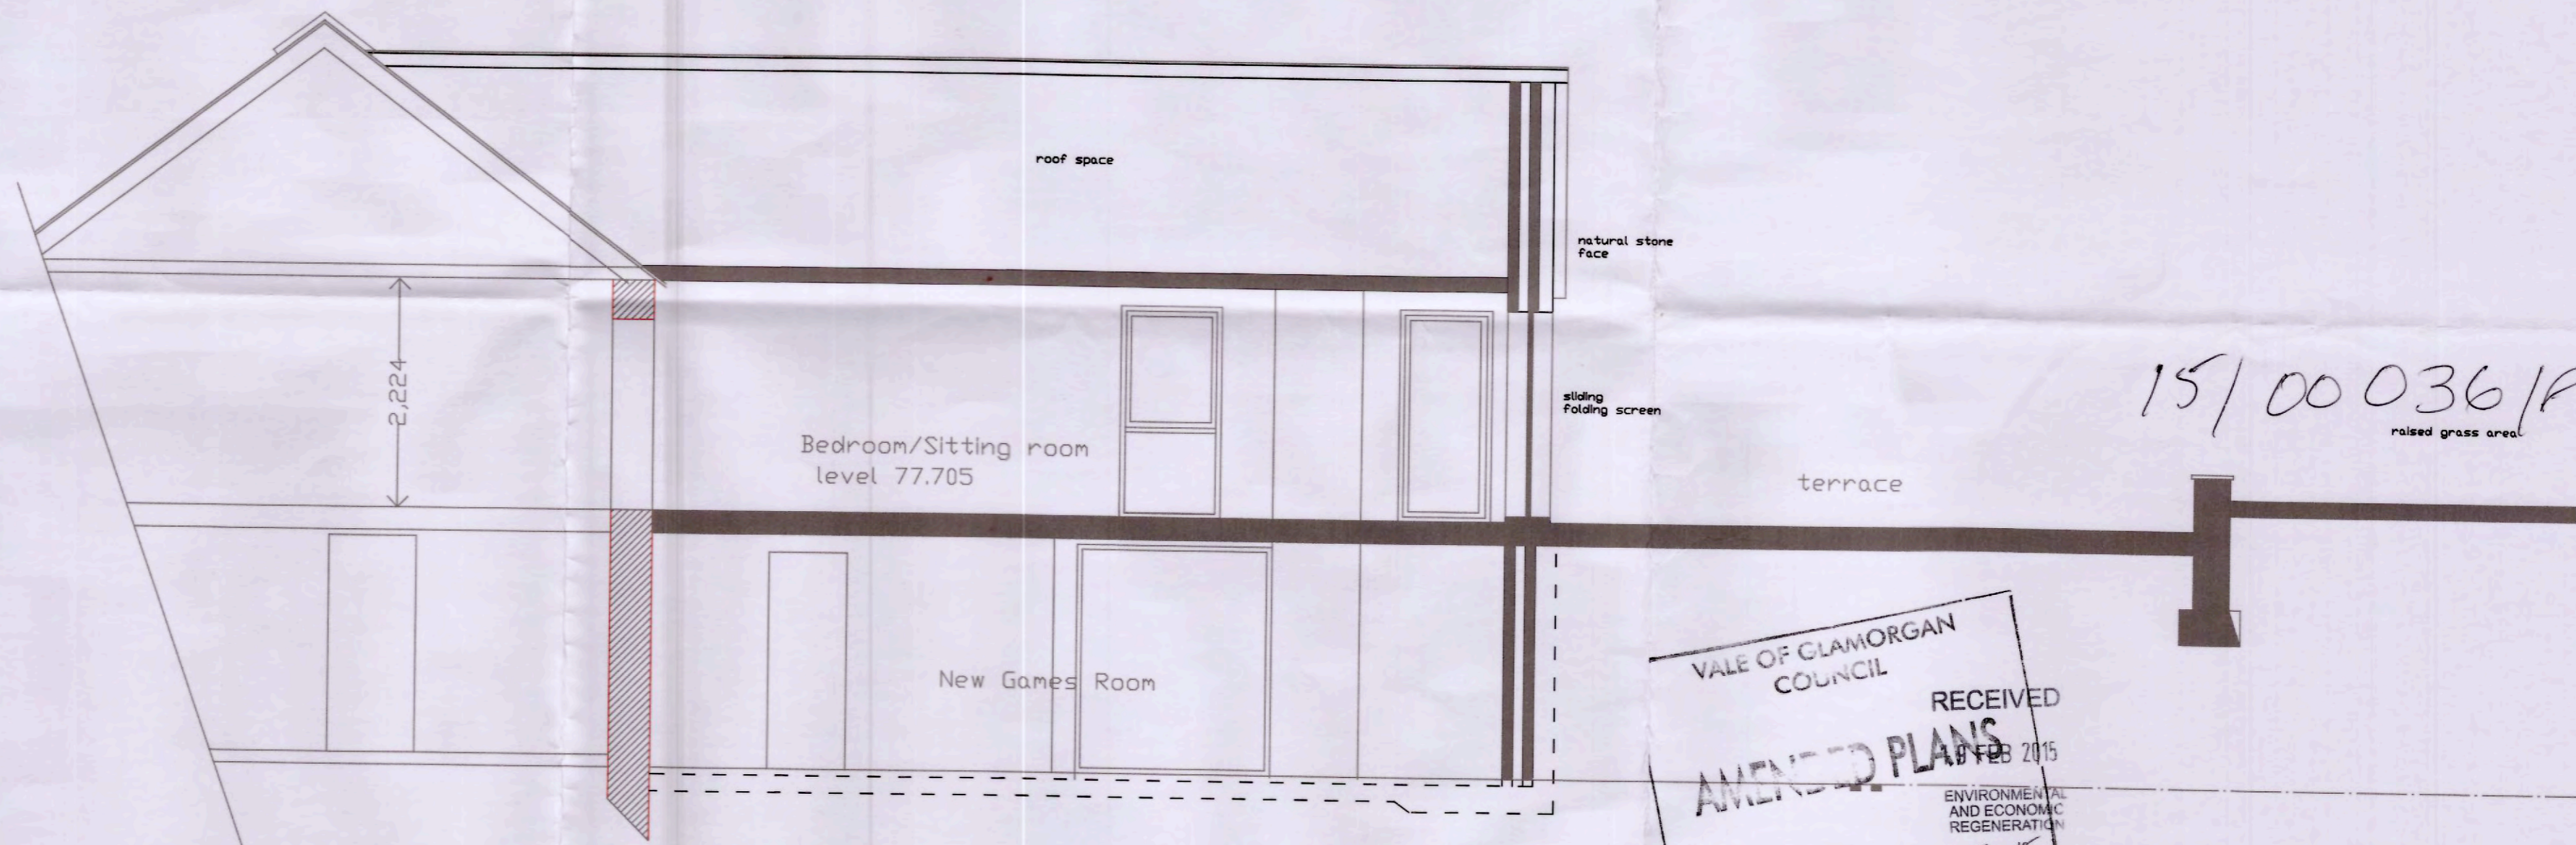

Cross Section B - B

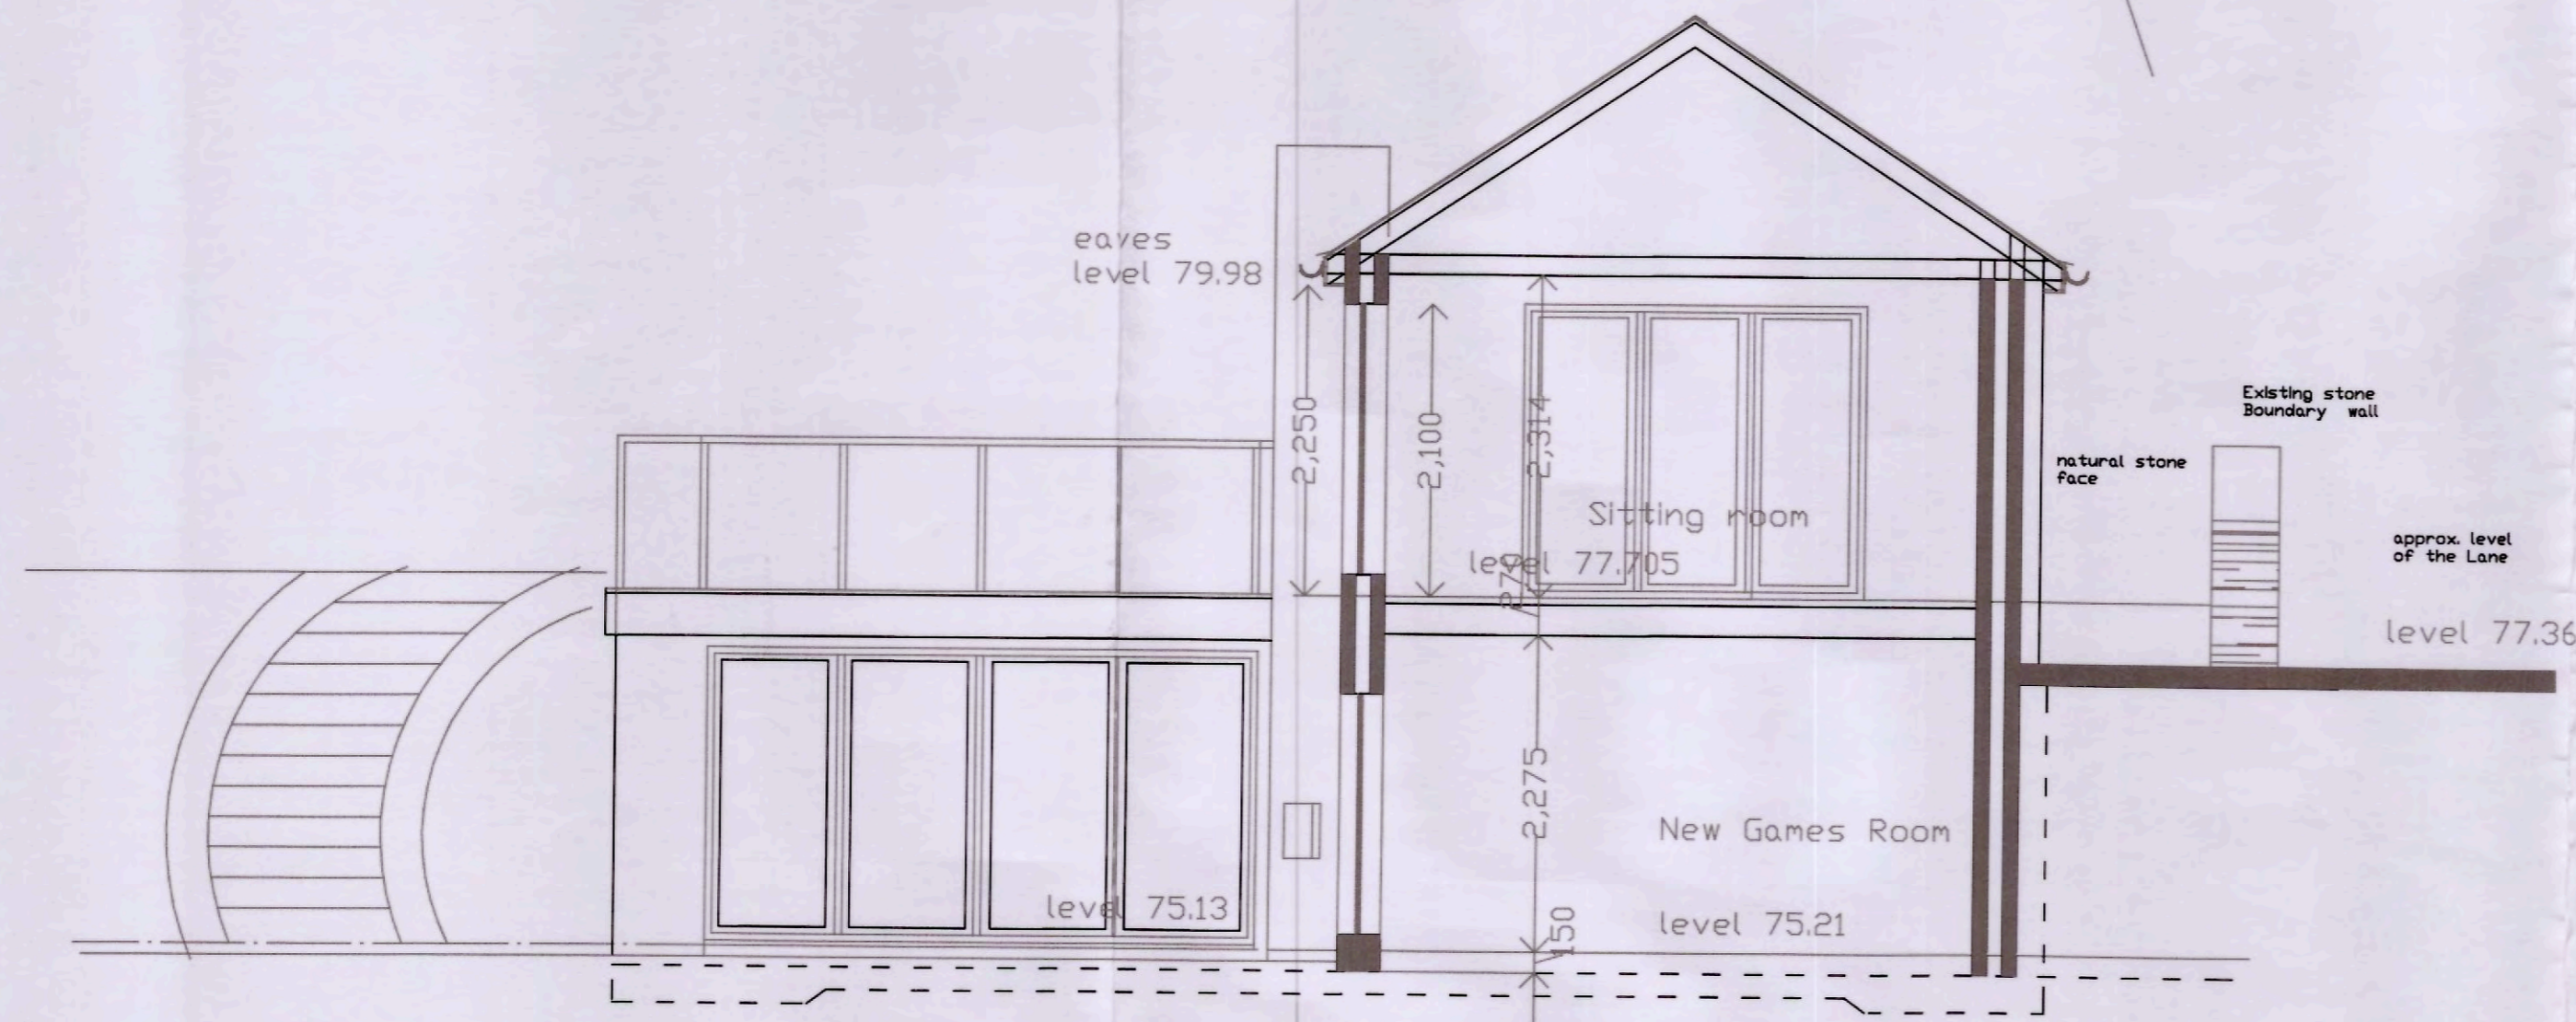

Cross Section A - A

NOTES

This drawing is copyright. It is sent to you in confidence and must not be reproduced or disclosed to third parties without our prior permission.

Do not scale from this drawing.

This drawing is to be read in conjunction with all relevant consultants, specialist manufacturers drawings and specifications.

Any discrepancies in dimensions or details on or between these drawings should be drawn to our attention.

All dimensions are in millimetres unless noted otherwise.

Any surveyed information incorporated within this drawing cannot be guaranteed as accurate unless confirmed by fixed dimension.

THE VALE OF  
GLAMORGAN COUNCIL  
TOWN AND COUNTRY PLANNING ACT 1990  
**APPROVED**  
SUBJECT TO COMPLIANCE WITH CONDITIONS (IF ANY)

VALE OF GLAMORGAN COUNCIL  
RECEIVED  
**AMENDED PLANS**  
FEB 2015  
ENVIRONMENTAL AND ECONOMIC REGENERATION  
RECEIVED Date 19.2.15

REV	DATE	DESCRIPTION	INITIAL	CHECKED

ROSSER ASSOCIATES  
20, DUFFRYN RD.,  
CYNCOED, CARDIFF.  
Tel: 029 20754296

CLIENT **Mr. & Mrs. Richard Calcaterra**  
PROJECT **The Nest, St. Hilary  
Vale of Glamorgan**  
TITLE **Proposed Elevation to Rear Garden  
with Cross Sections A - A & B - B**  
DATE **16.02.15** PROJECT NO. **656**  
DRAWN **SR.** CHECKED  
SCALE **1:50**

**SK23**