

**Proposed Property
3D View**

THE VALE OF
GLAMORGAN COUNCIL
TOWN AND COUNTRY PLANNING ACT 1990
APPROVED
SUBJECT TO COMPLIANCE WITH CONDITIONS (IF ANY)

VALE OF GLAMORGAN
COUNCIL
AMENDED PLANS
RECEIVED Date.....

2015/00037/FUL Received 11 February 2015



Planning and
Architectural
Design

Proposed Extention to

Scale = As Shown

Drawn by J. Lavery

16 Heol Y Frenhines, Dinas Powis, CF64 4UH

For Client: Mr and Mrs. Prosser

Date: 11-02-2015

Revision 2

THE VALE OF
GLAMORGAN COUNCIL
TOWN AND COUNTRY PLANNING ACT 1990
APPROVED
SUBJECT TO COMPLIANCE WITH CONDITIONS (IF ANY)

VALE OF GLAMORGAN
COUNCIL
AMENDED PLANS
RECEIVED Date.....

2015/00037/FUL Received 11 February 2015



Front Elevation - Proposed

scale: 1: 100

B	001
----------	------------



Planning and
Architectural
Design

Proposed Extention to

16 Heol Y Frenhines, Dinas Powis, CF64 4UH

Scale = As Shown

For Client: Mr and Mrs. Prosser


Drawn by J. Lavery

Date: 11-02-2015

THE VALE OF
GLAMORGAN COUNCIL
TOWN AND COUNTRY PLANNING ACT 1990
APPROVED
SUBJECT TO COMPLIANCE WITH CONDITIONS (IF ANY)

VALE OF GLAMORGAN
COUNCIL
AMENDED PLANS
RECEIVED Date.....

2015/00037/FUL Received 11 February 2015

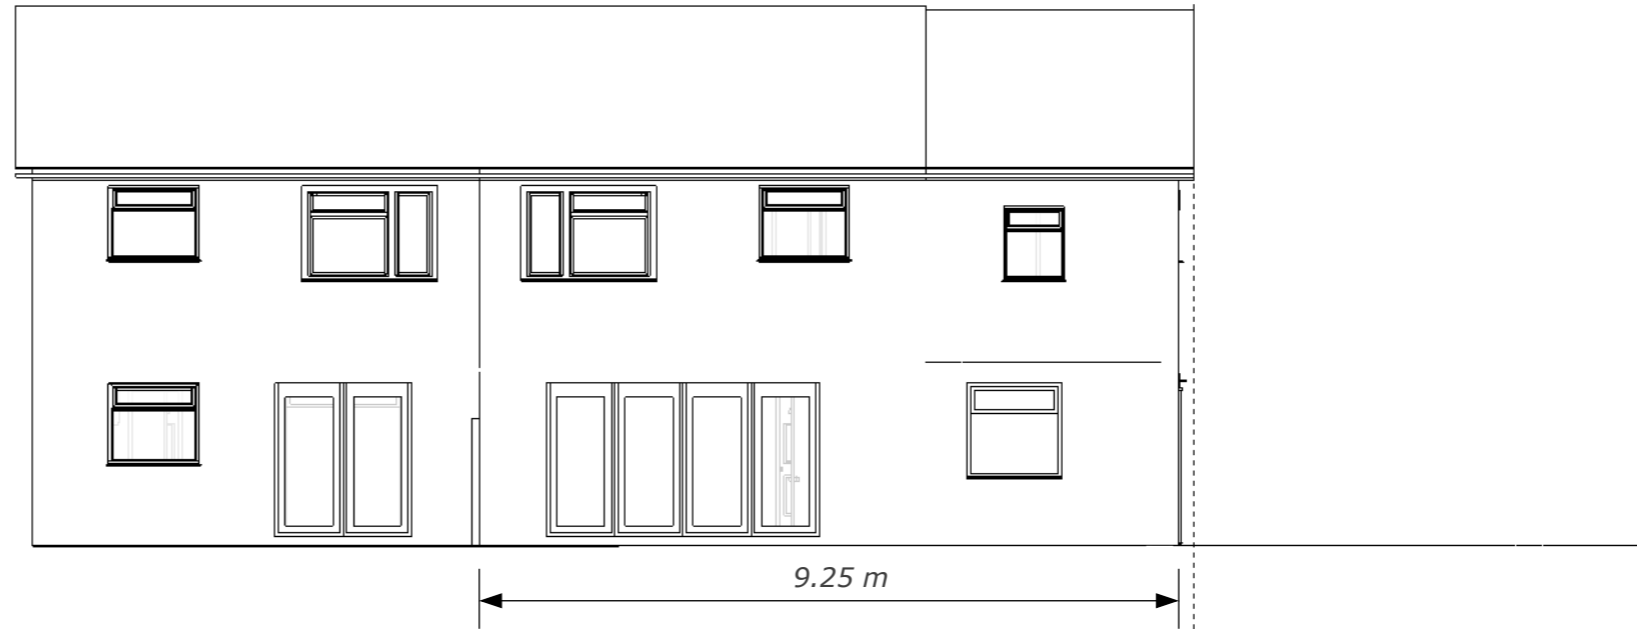

Garage ommited for clarity

Rear Elevation - Proposed

scale: 1: 100

B	002
----------	------------



Planning and
Architectural
Design

Proposed Extention to

16 Heol Y Frenhines, Dinas Powis, CF64 4UH

Scale = As Shown

For Client: Mr and Mrs. Prosser


Drawn by J. Lavery

Date: 11-02-2015

THE VALE OF
GLAMORGAN COUNCIL
TOWN AND COUNTRY PLANNING ACT 1990
APPROVED
SUBJECT TO COMPLIANCE WITH CONDITIONS (IF ANY)

VALE OF GLAMORGAN
COUNCIL
AMENDED PLANS
RECEIVED Date.....

2015/00037/FUL Received 11 February 2015

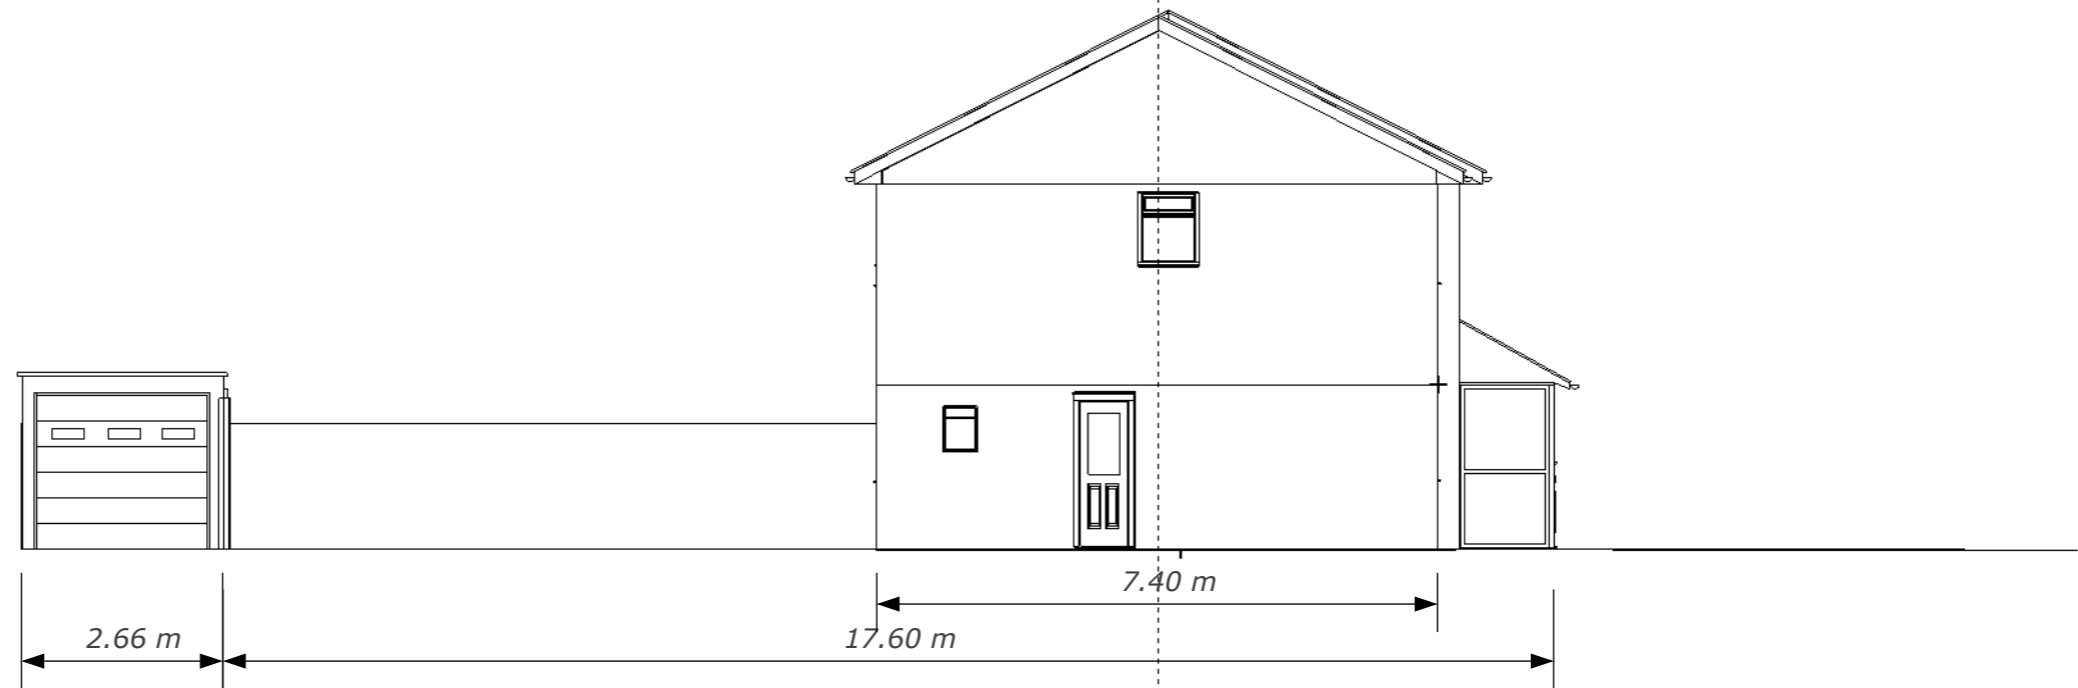

Left Elevation - Existing

scale: 1: 100

B 003



Planning and
Architectural
Design

Proposed Extention to

Scale = As Shown

Drawn by J. Lavery

16 Heol Y Frenhines, Dinas Powis, CF64 4UH


For Client: Mr and Mrs. Prosser

Date: 11-02-2015

THE VALE OF
GLAMORGAN COUNCIL
TOWN AND COUNTRY PLANNING ACT 1990
APPROVED
SUBJECT TO COMPLIANCE WITH CONDITIONS (IF ANY)

VALE OF GLAMORGAN
COUNCIL
AMENDED PLANS
RECEIVED Date.....

2015/00037/FUL Received 11 February 2015

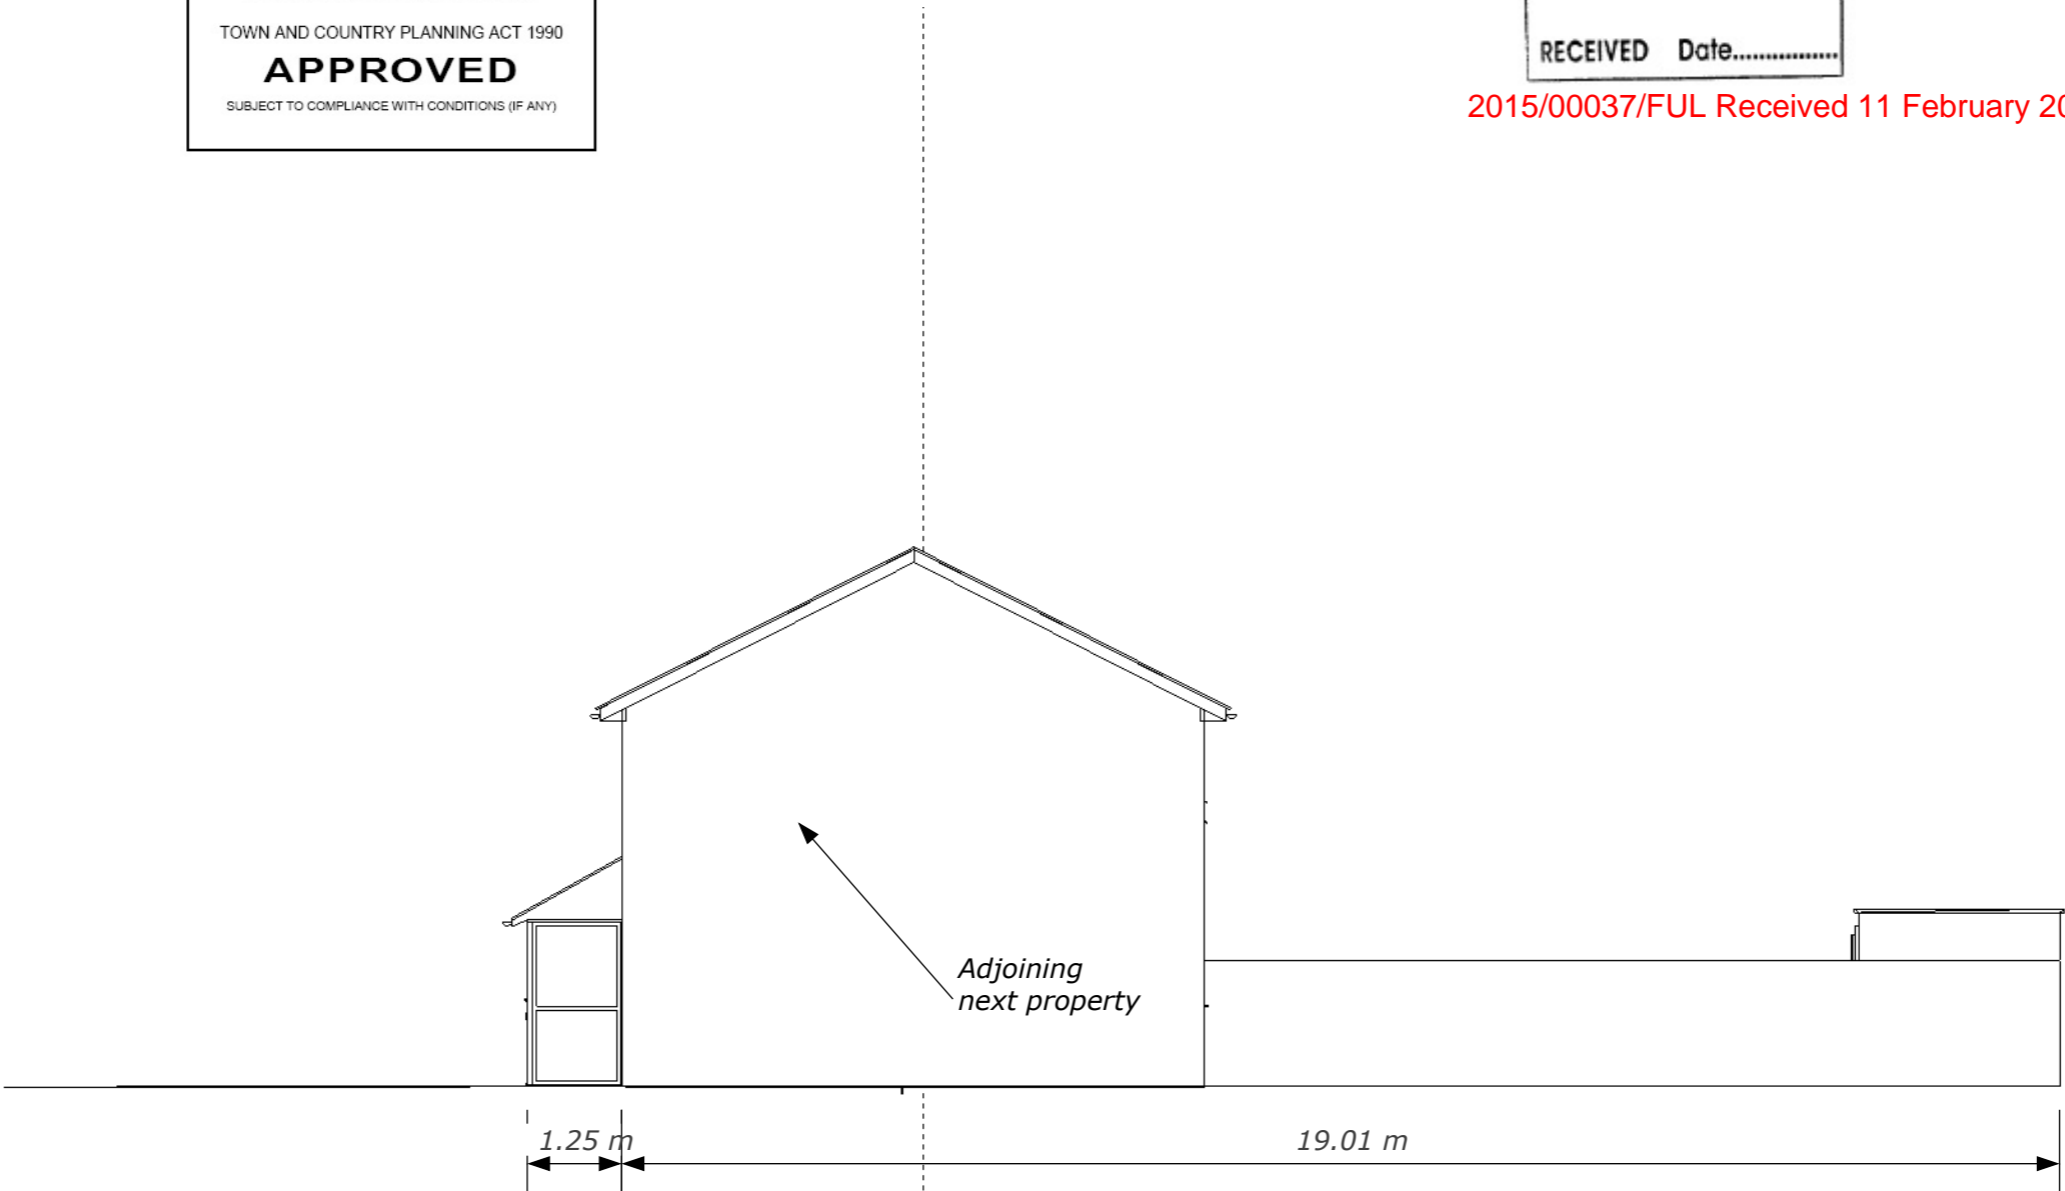

Right Elevation - Existing

scale: 1: 100

B 004



Planning and
Architectural
Design

Proposed Extention to

16 Heol Y Frenhines, Dinas Powis, CF64 4UH

Scale = As Shown

For Client: Mr and Mrs. Prosser

Drawn by J. Lavery


Date: 11-02-2015

THE VALE OF
GLAMORGAN COUNCIL

TOWN AND COUNTRY PLANNING ACT 1990


APPROVED

SUBJECT TO COMPLIANCE WITH CONDITIONS (IF ANY)

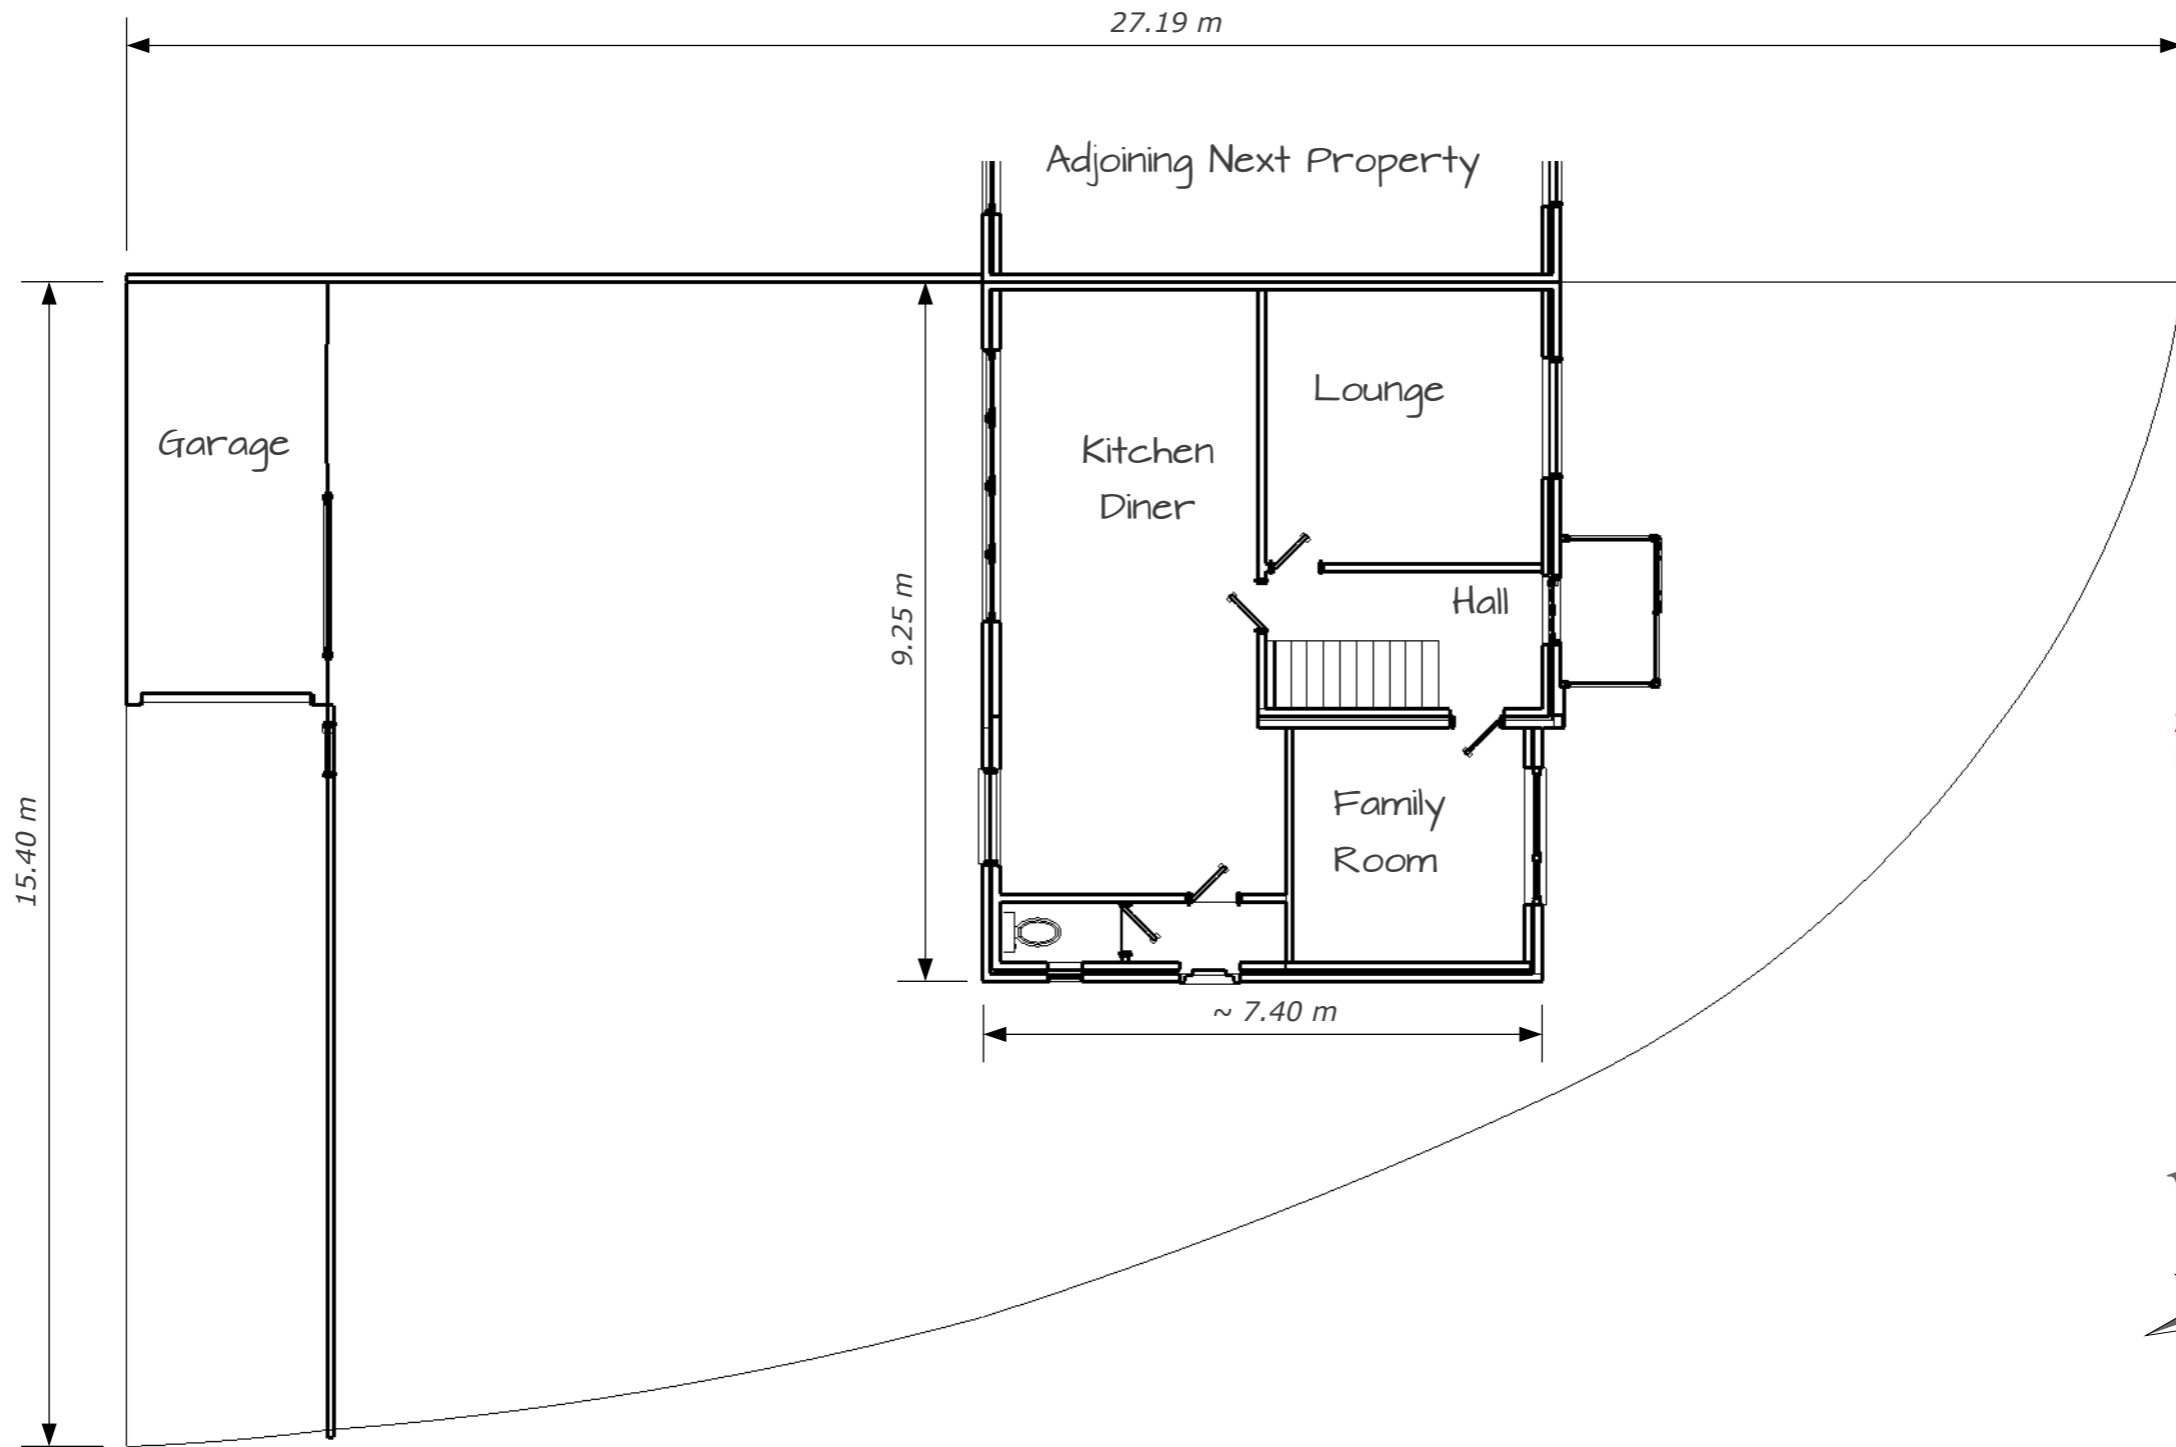

VALE OF GLAMORGAN
COUNCIL
AMENDED PLANS
RECEIVED Date.....

2015/00037/FUL
Received 11 February 2015

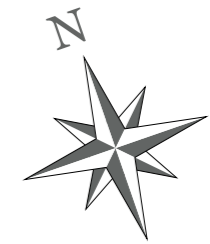

Plan View - Proposed

scale: 1: 100

B 005



Planning and
Architectural
Design

Proposed Extention to

16 Heol Y Frenhines, Dinas Powis, CF64 4UH

Scale = As Shown

For Client: Mr and Mrs. Prosser


Drawn by J. Lavery

Date: 11-02-2015

VALE OF GLAMORGAN
COUNCIL
AMENDED PLANS
RECEIVED Date.....

2015/00037/FUL Received 11 February 2015

THE VALE OF
GLAMORGAN COUNCIL
TOWN AND COUNTRY PLANNING ACT 1990
APPROVED
SUBJECT TO COMPLIANCE WITH CONDITIONS (IF ANY)

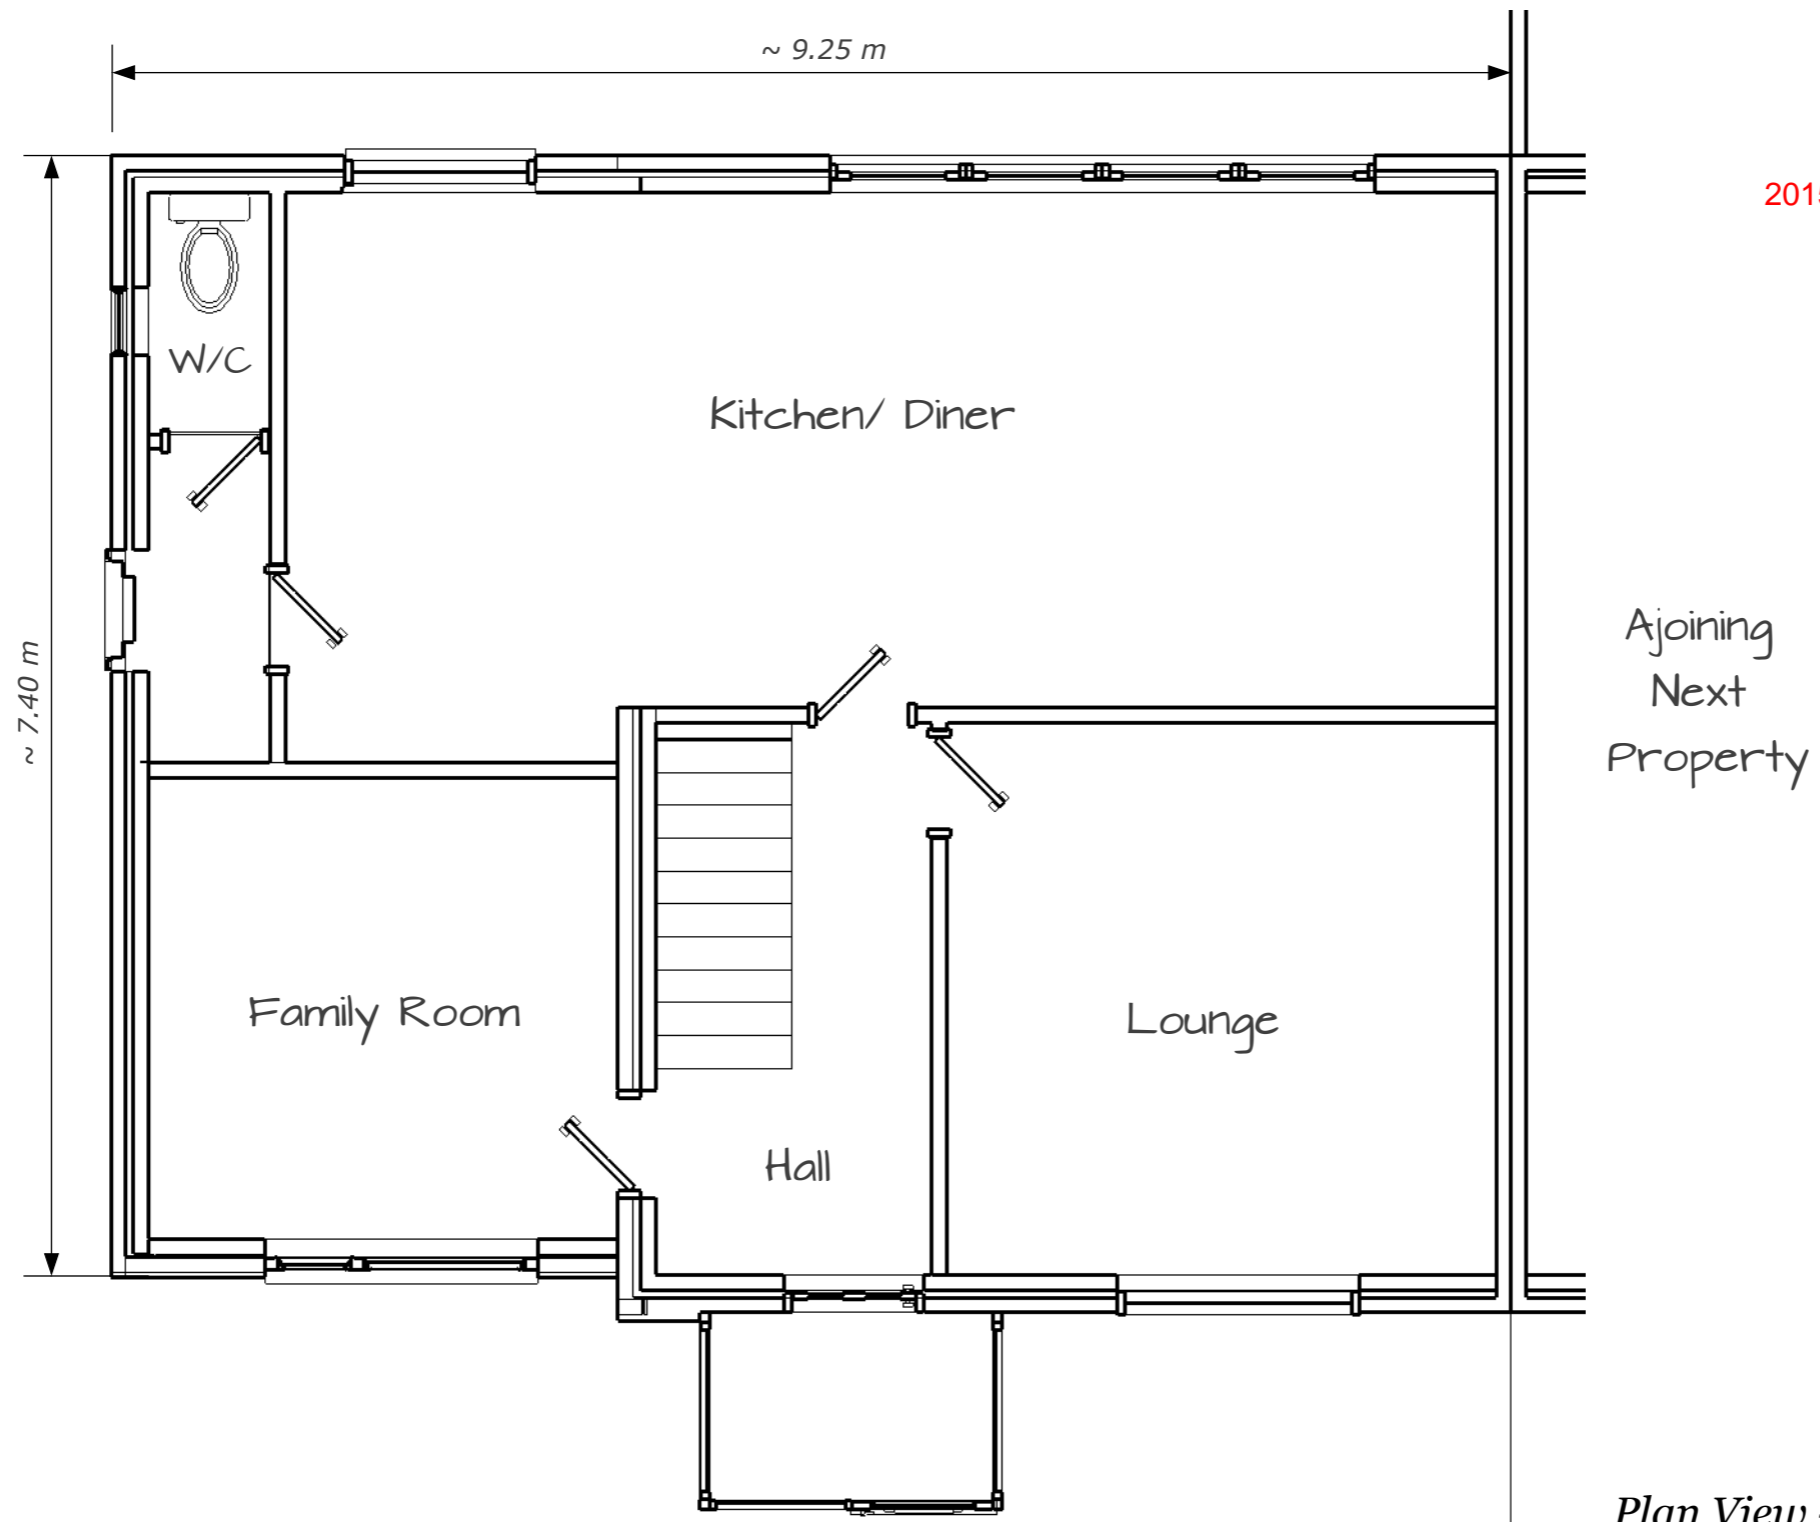

Plan View - Lower Floor

scale: 1: 50

B 006



Planning and
Architectural
Design

Proposed Extention to

Scale = As Shown

Drawn by J. Lavery

16 Heol Y Frenhines, Dinas Powis, CF64 4UH


For Client: Mr and Mrs. Prosser

Date: 11-02-2015

VALE OF GLAMORGAN
COUNCIL
AMENDED PLANS
RECEIVED Date.....

2015/00037/FUL Received 11 February 2015

THE VALE OF
GLAMORGAN COUNCIL
TOWN AND COUNTRY PLANNING ACT 1990
APPROVED
SUBJECT TO COMPLIANCE WITH CONDITIONS (IF ANY)

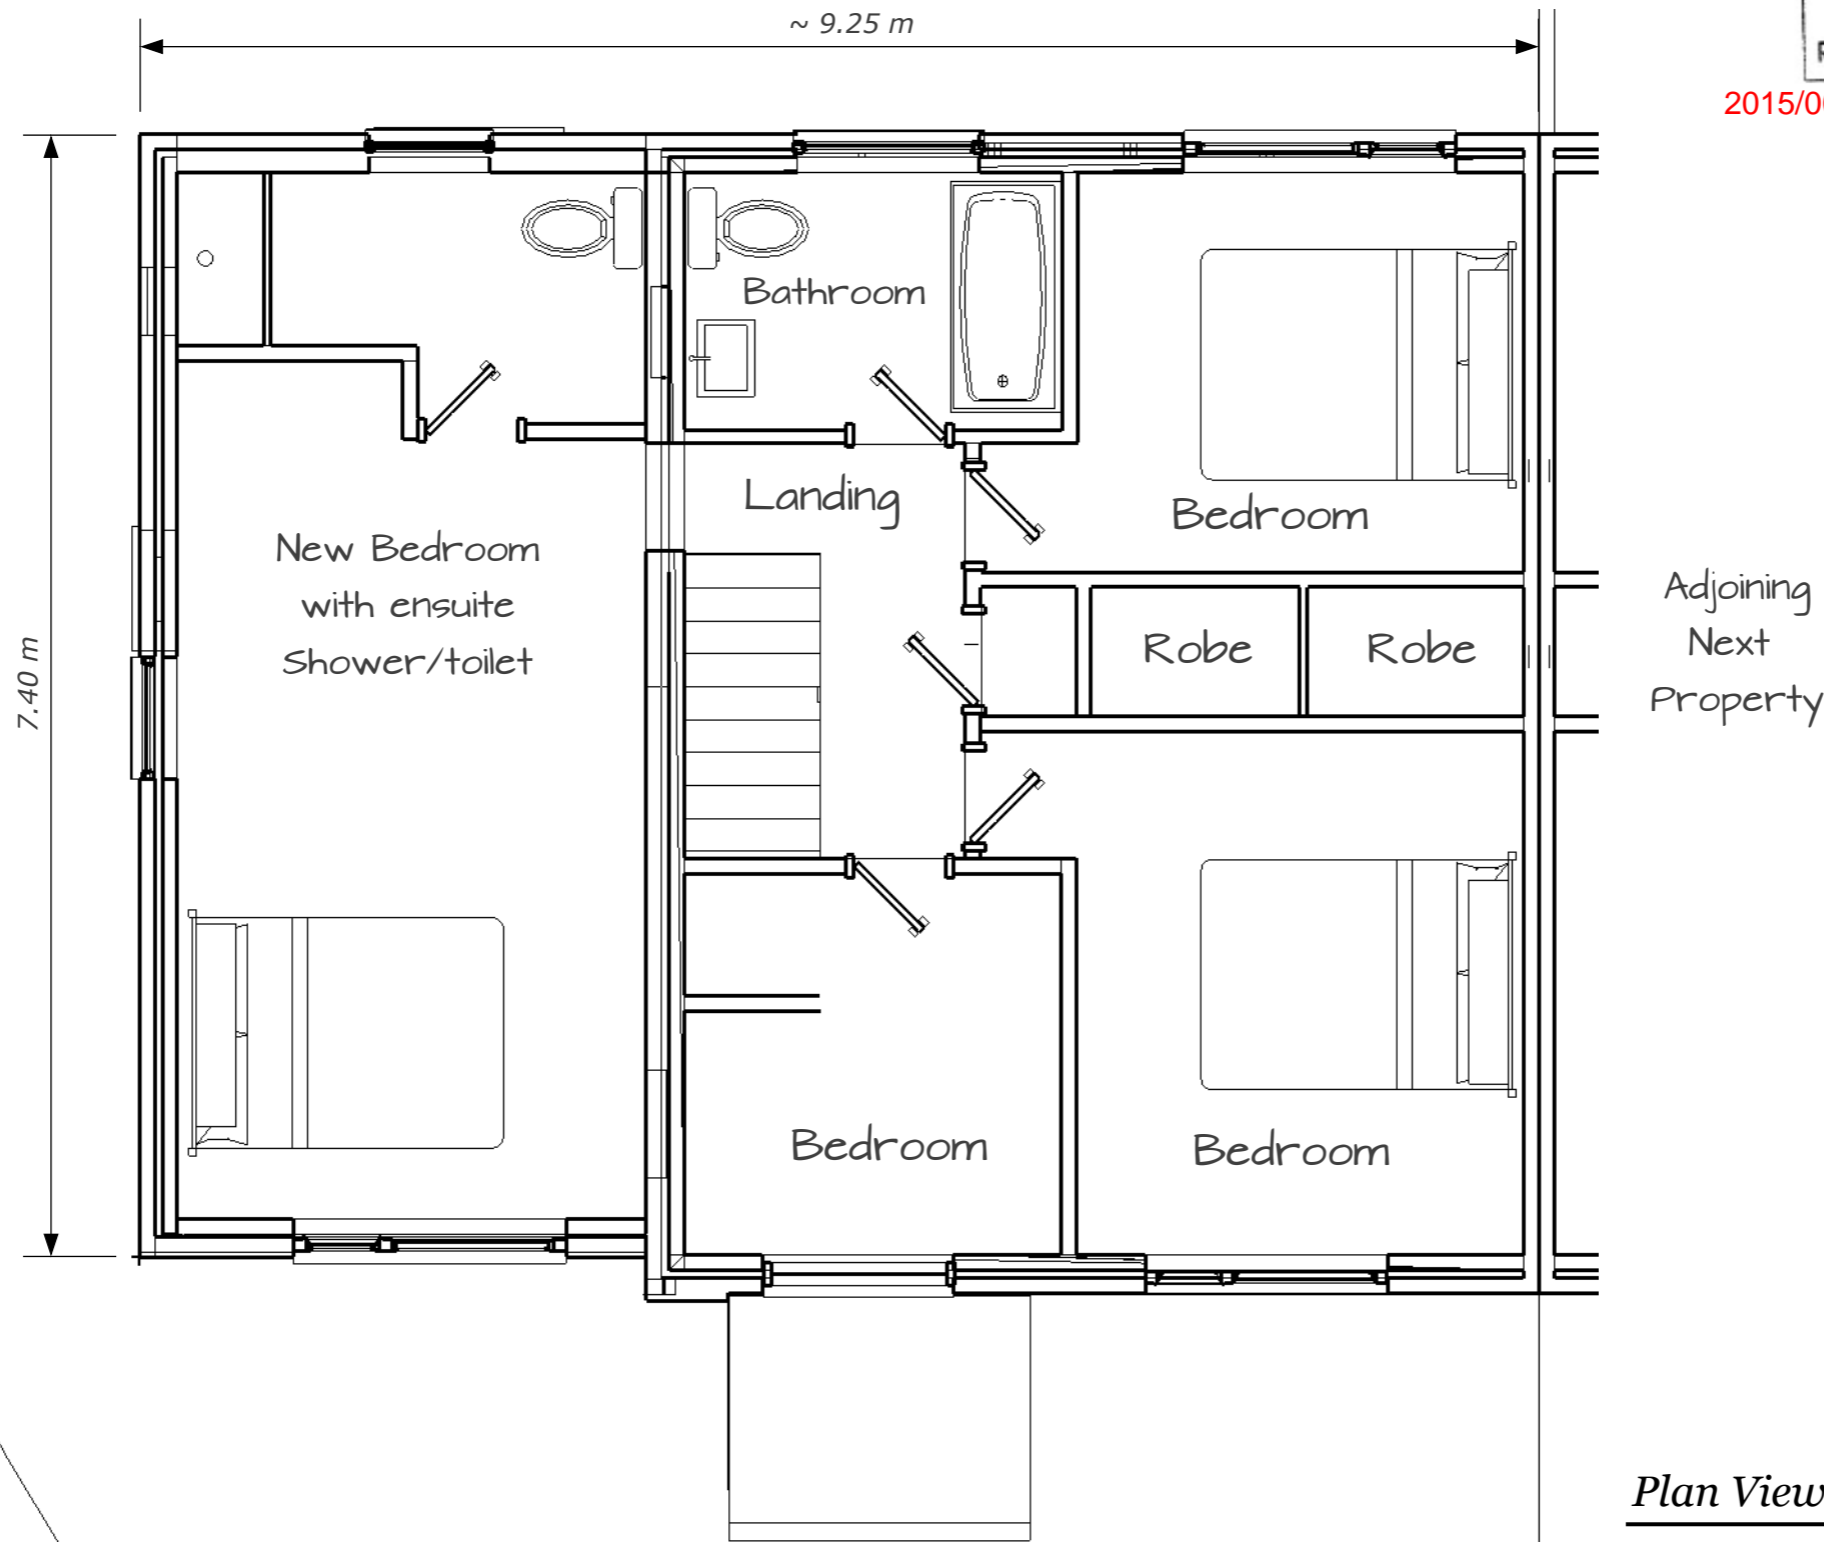

Plan View - Upper Floor

scale: 1: 50

B 007



Planning and
Architectural
Design

Proposed Extention to

Scale = As Shown

Drawn by J. Lavery

16 Heol Y Frenhines, Dinas Powis, CF64 4UH

For Client: Mr and Mrs. Prosser

Date: 11-02-2015