



ROOF PLAN
SCALE :1:100

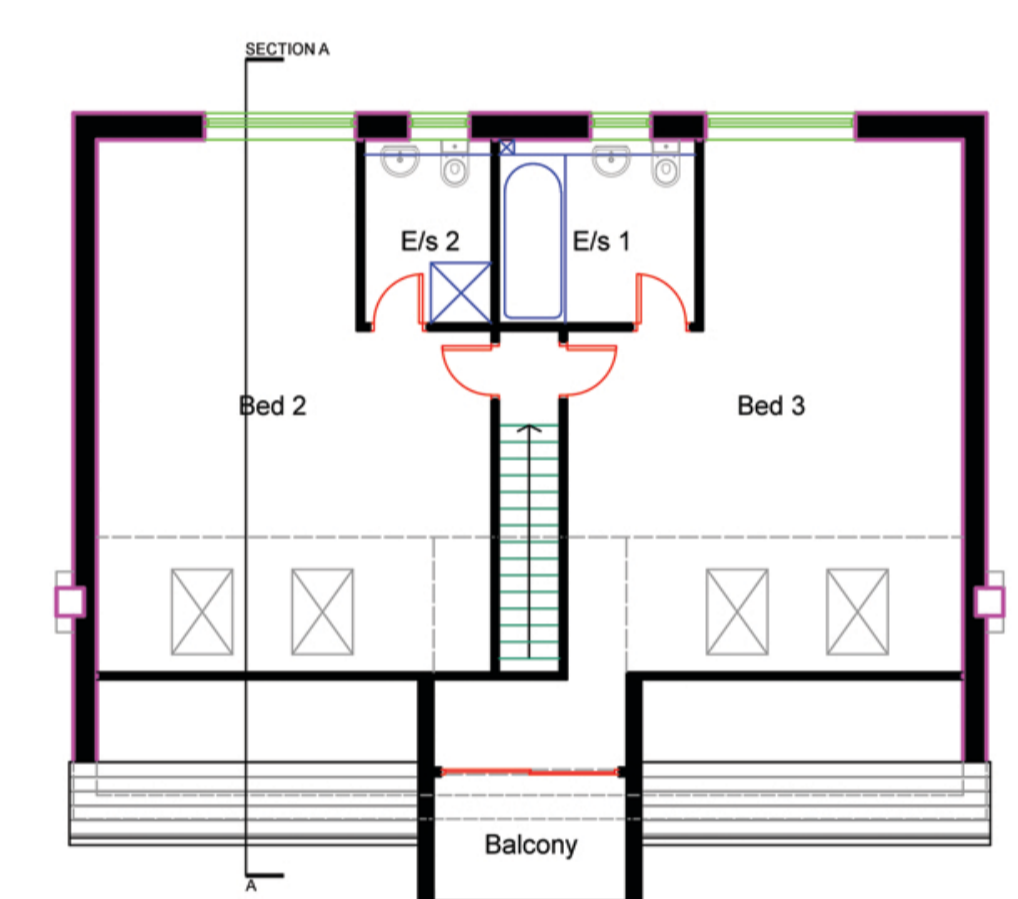

ROOF SPACE PLAN
SCALE :1:100

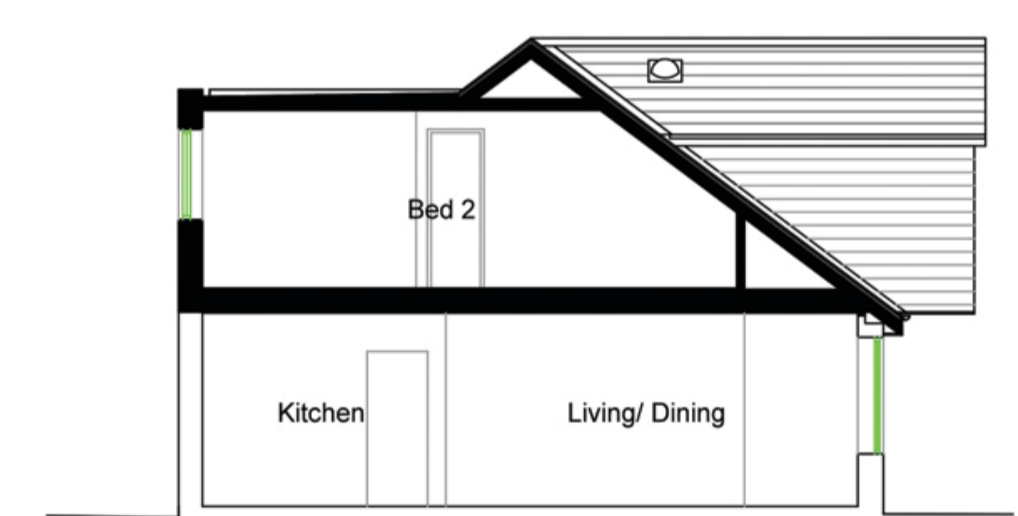

SECTION A-A
SCALE :1:100




FRONT PERSPECTIVE




REAR PERSPECTIVE


PROPOSED FINISHES
 WALLS: WHITE PAINTED RENDER/ HORIZONTAL CEDAR CLADDING
 WINDOWS & DOORS: GREY ALUMINIUM
 ROOF: BLACK/ GREY ARTIFICIAL SLATE - BLACK UPVC FASCIA & SOFFIT
 OTHER: BLACK PLASTIC RWP'S

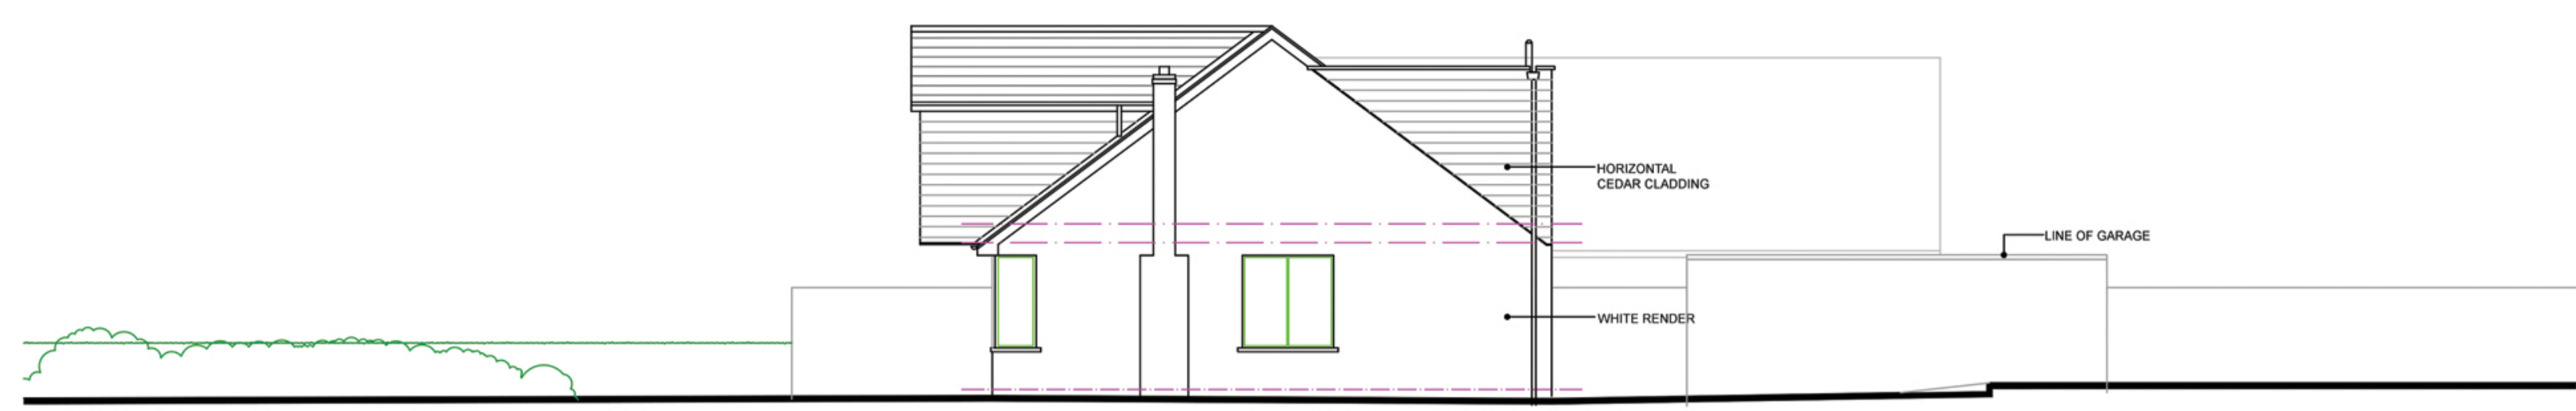


NORTH-WEST ELEVATION
(SIDE ELEVATION) - SCALE 1:100

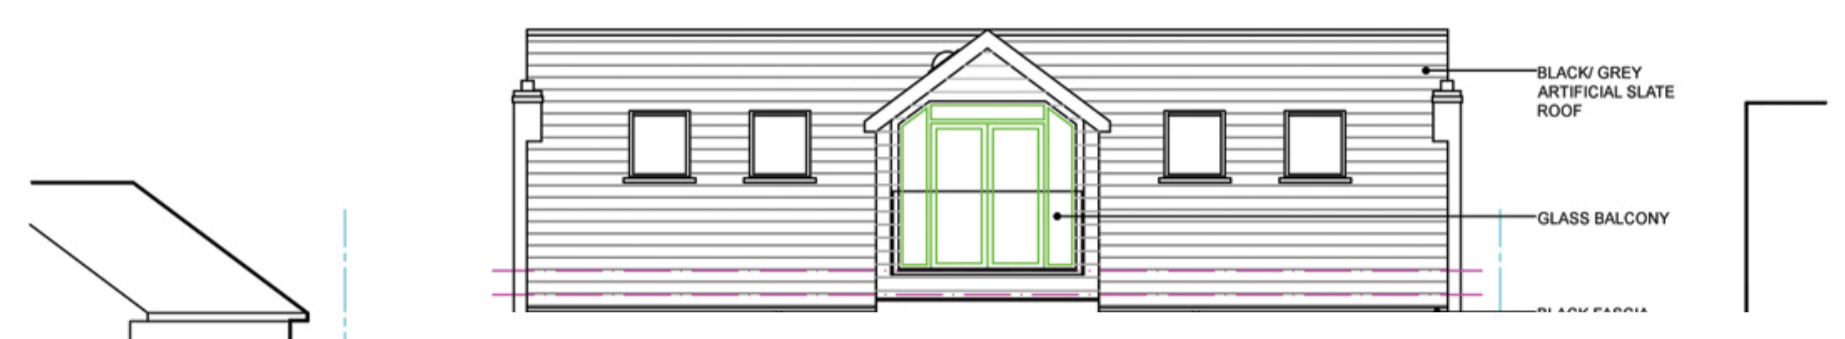

SOUTH-WEST ELEVATION
(FRONT ELEVATION) - SCALE 1:100

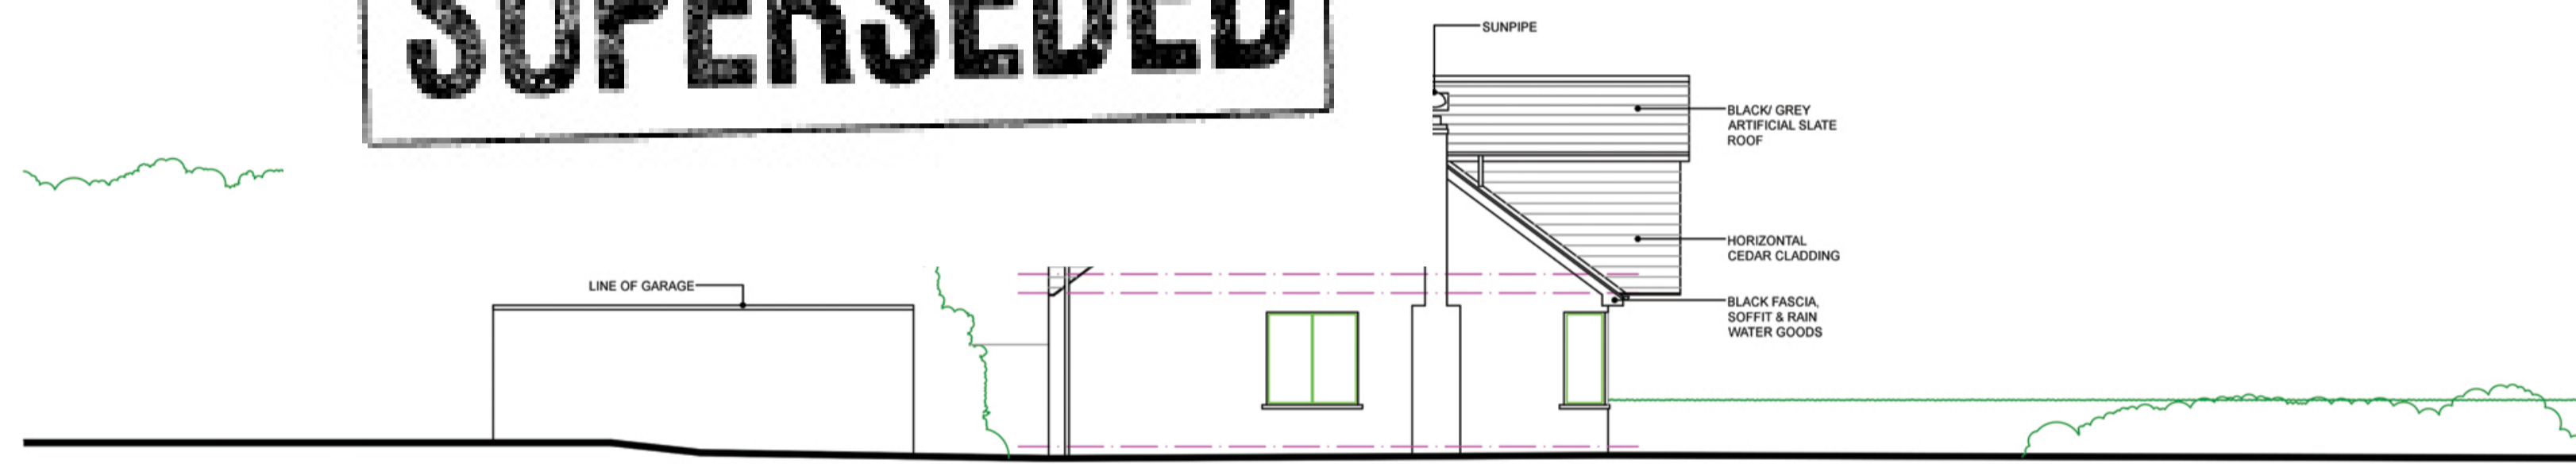

SOUTH-EAST ELEVATION
(SIDE ELEVATION) - SCALE 1:100

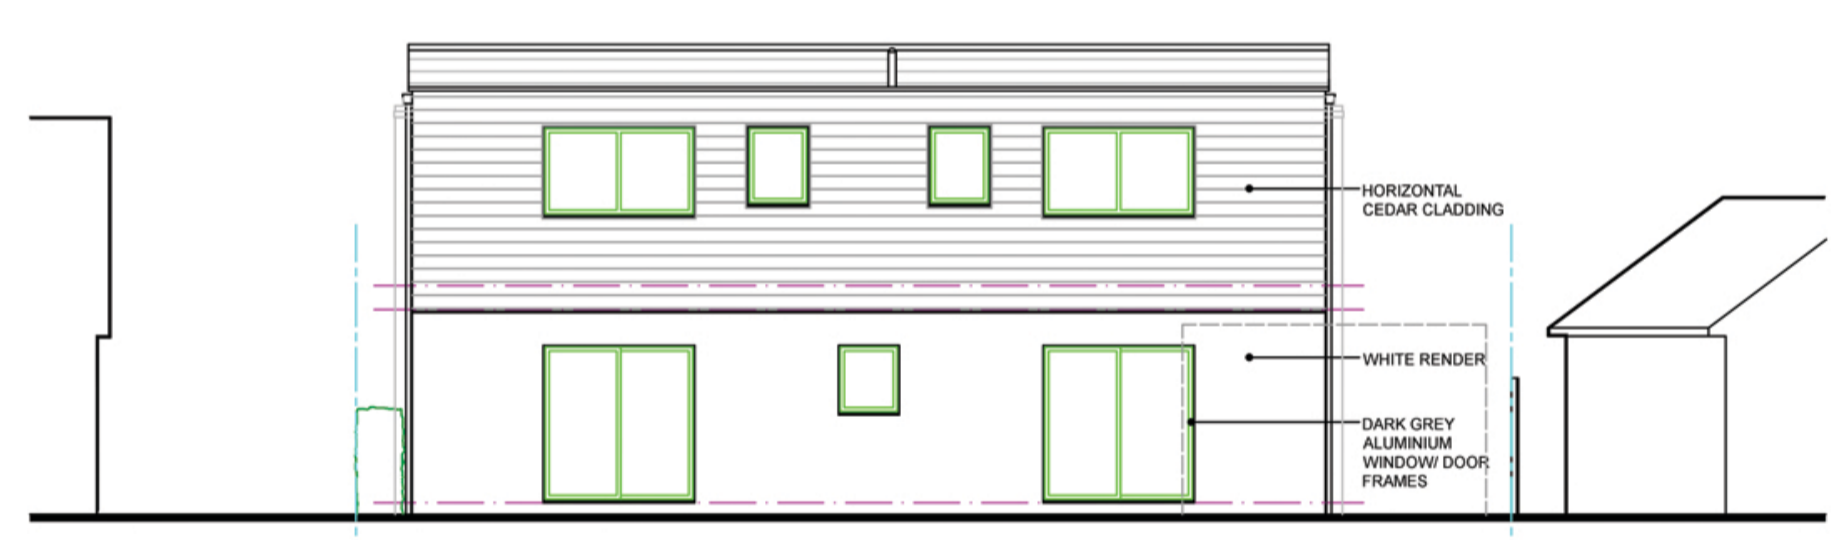

NORTH-EAST ELEVATION
(SIDE ELEVATION) - SCALE 1:100

THE VALE OF GLAMORGAN COUNCIL
SUPERSEDED



ORDINANCE SURVEY PLAN
SCALE 1:1250

GROUND FLOOR/ SITE PLAN
SCALE 1:100

SMITHIES AVENUE

TECH DESIGN
 NICK@TECH-DESIGN.CO.UK
 07717 218 941

PLANNING APPLICATION DRAWING ONLY
 NOT TO BE USED FOR SETTING OUT.

REVISION	DATE	COMMENTS

Drawing Title	Drawing No.
PROPOSED PLANS, ELEVATIONS & O.S PLAN	PR 01
Job Title	Date
MR & MRS DOBBS	DEC 2014
13 SMITHIES AVANUE, SULLY, CF64 5SS	Scale 1:100/ 1:1250 (at)
Approved	Drawn
	NL
	Job No.
	1033