




THE VALE OF
GLAMORGAN COUNCIL
TOWN AND COUNTRY PLANNING ACT 1990
APPROVED
SUBJECT TO COMPLIANCE WITH CONDITIONS (IF ANY)

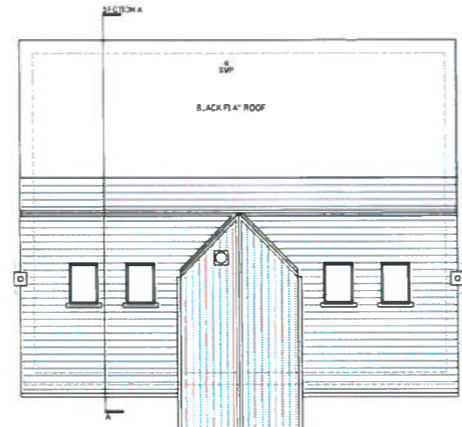

ROOF PLAN
SCALE 1:100

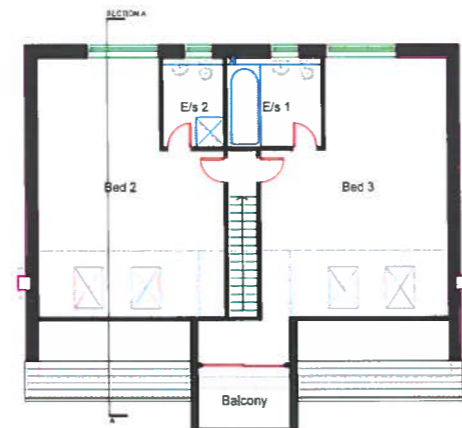

ROOF SPACE PLAN
SCALE 1:100

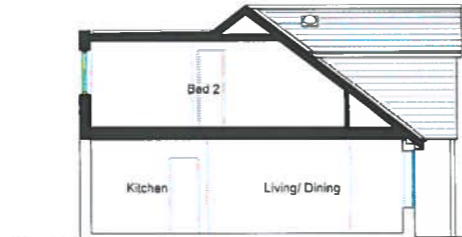

SECTION A-A
SCALE 1:100




INDICATIVE FRONT PERSPECTIVE (NOT REVISED)



INDICATIVE REAR PERSPECTIVE (NOT REVISED)


PROPOSED FINISHES
WALLS: WHITE PAINTED RENDER/ HORIZONTAL ARTIFICIAL CEDAR CLADDING
WINDOWS & DOORS: GREY UPVC
ROOF: BLACK/ GREY ARTIFICIAL SLATE - BLACK UPVC FASCIA & SOFFIT
OTHER: BLACK PLASTIC RWP'S

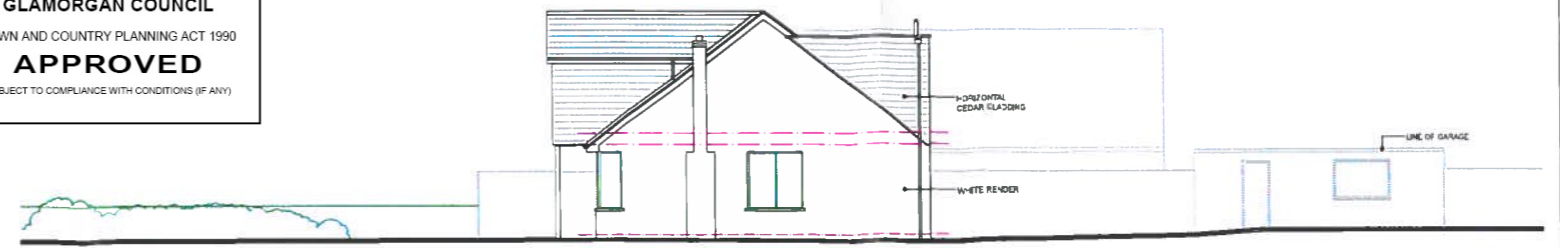


NORTH-WEST ELEVATION
(SIDE ELEVATION) - SCALE 1:100



SOUTH-WEST ELEVATION
(FRONT ELEVATION) - SCALE 1:100

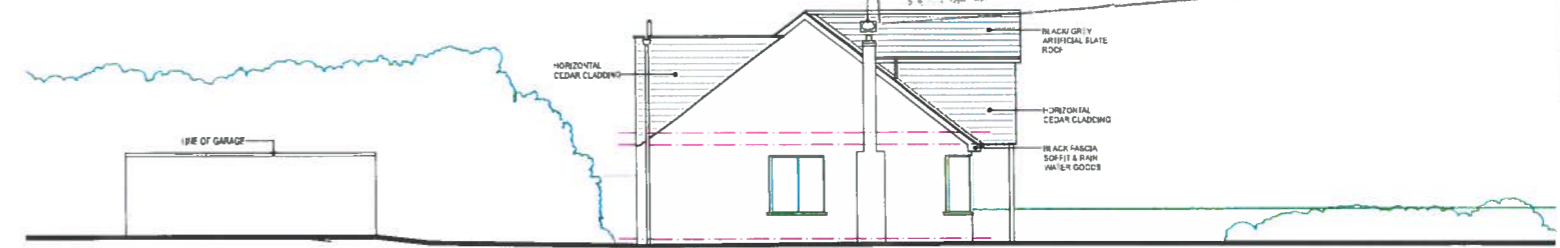

SOUTH-EAST ELEVATION
(SIDE ELEVATION) - SCALE 1:100

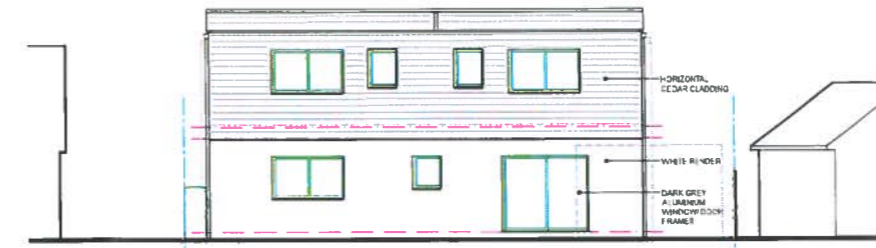

NORTH-EAST ELEVATION
(SIDE ELEVATION) - SCALE 1:100

VALE OF GLAMORGAN COUNCIL
AMENDED PLANS
2015/00049/FYL
Date 27/3/15
RECEIVED




ORDINANCE SURVEY PLAN
SCALE 1:1250

REVISION	DATE	COMMENTS
A	10/03/15	GARAGE RELOCATED. FRONT DOOR AMENDED. BED 1 DOOR CHANGED TO WINDOW. KITCHEN DOOR SIZE ADJUSTED
B	27/03/15	POSTS ADDED BELOW BALCONY

TECH DESIGN
NICK@TECH-DESIGN.CO.UK
07717 218 941

PLANNING APPLICATION DRAWING ONLY
NOT TO BE USED FOR SETTING OUT.

Drawing Title PROPOSED PLANS, ELEVATIONS & O.S PLAN	Drawing No. PR 01 B
Client MR & MRS DOBBS 13 SMITHIES AVANUE, SULLY, CF64 5SS	Date DEC 2014 Scale 1:100/ 1:1250 (s1) Drawn ML
Approved:	Job No. 1033

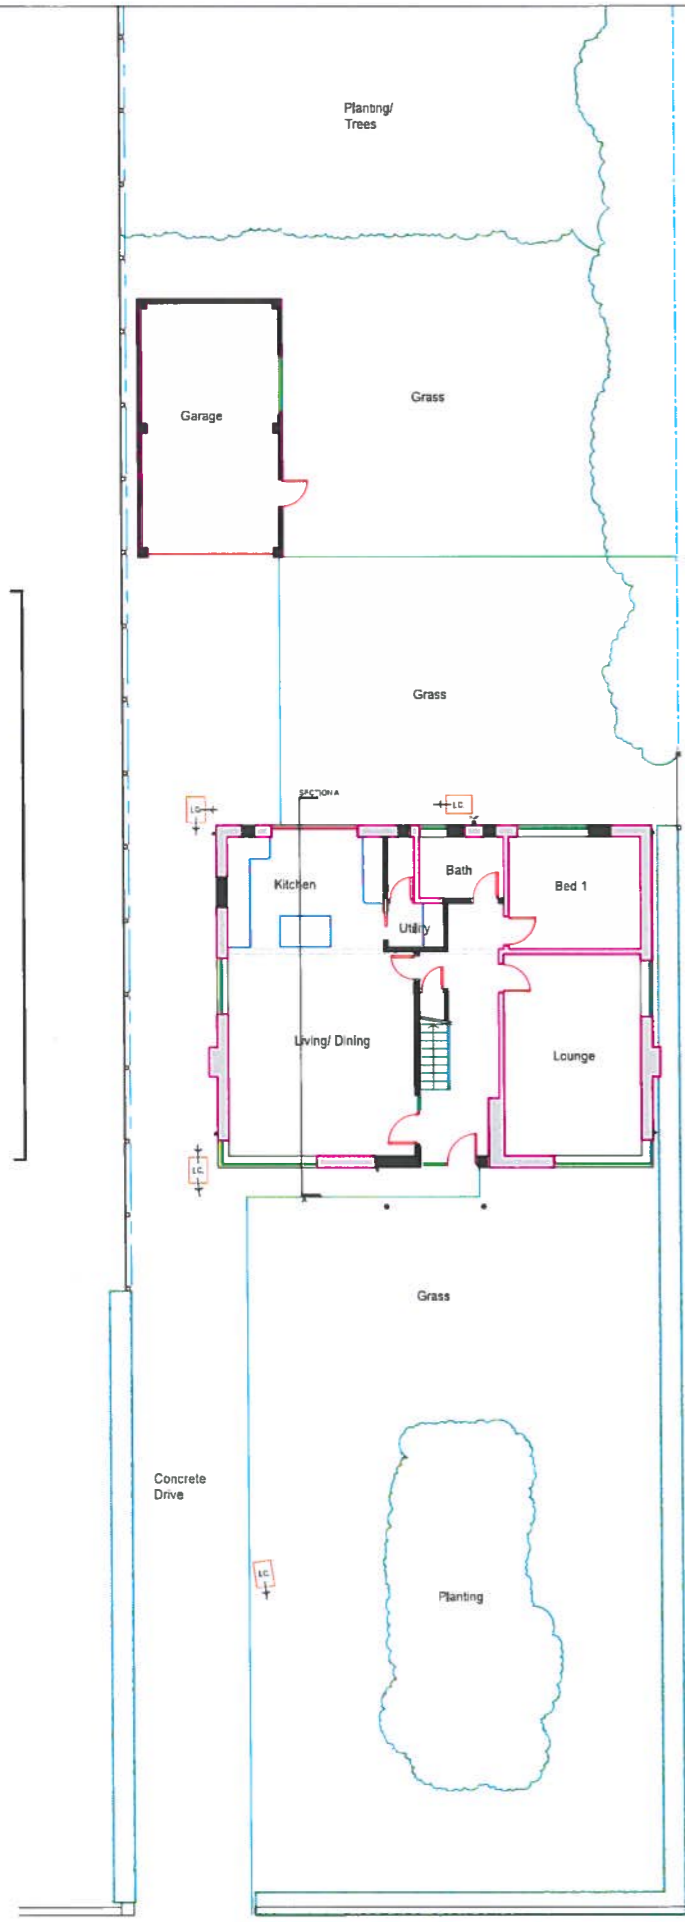

GROUND FLOOR/ SITE PLAN
SCALE 1:100

SMITHIES AVENUE