


**THE VALE OF  
 GLAMORGAN COUNCIL**  
 TOWN AND COUNTRY PLANNING ACT 1990  
**APPROVED**  
 SUBJECT TO COMPLIANCE WITH CONDITIONS (IF ANY)

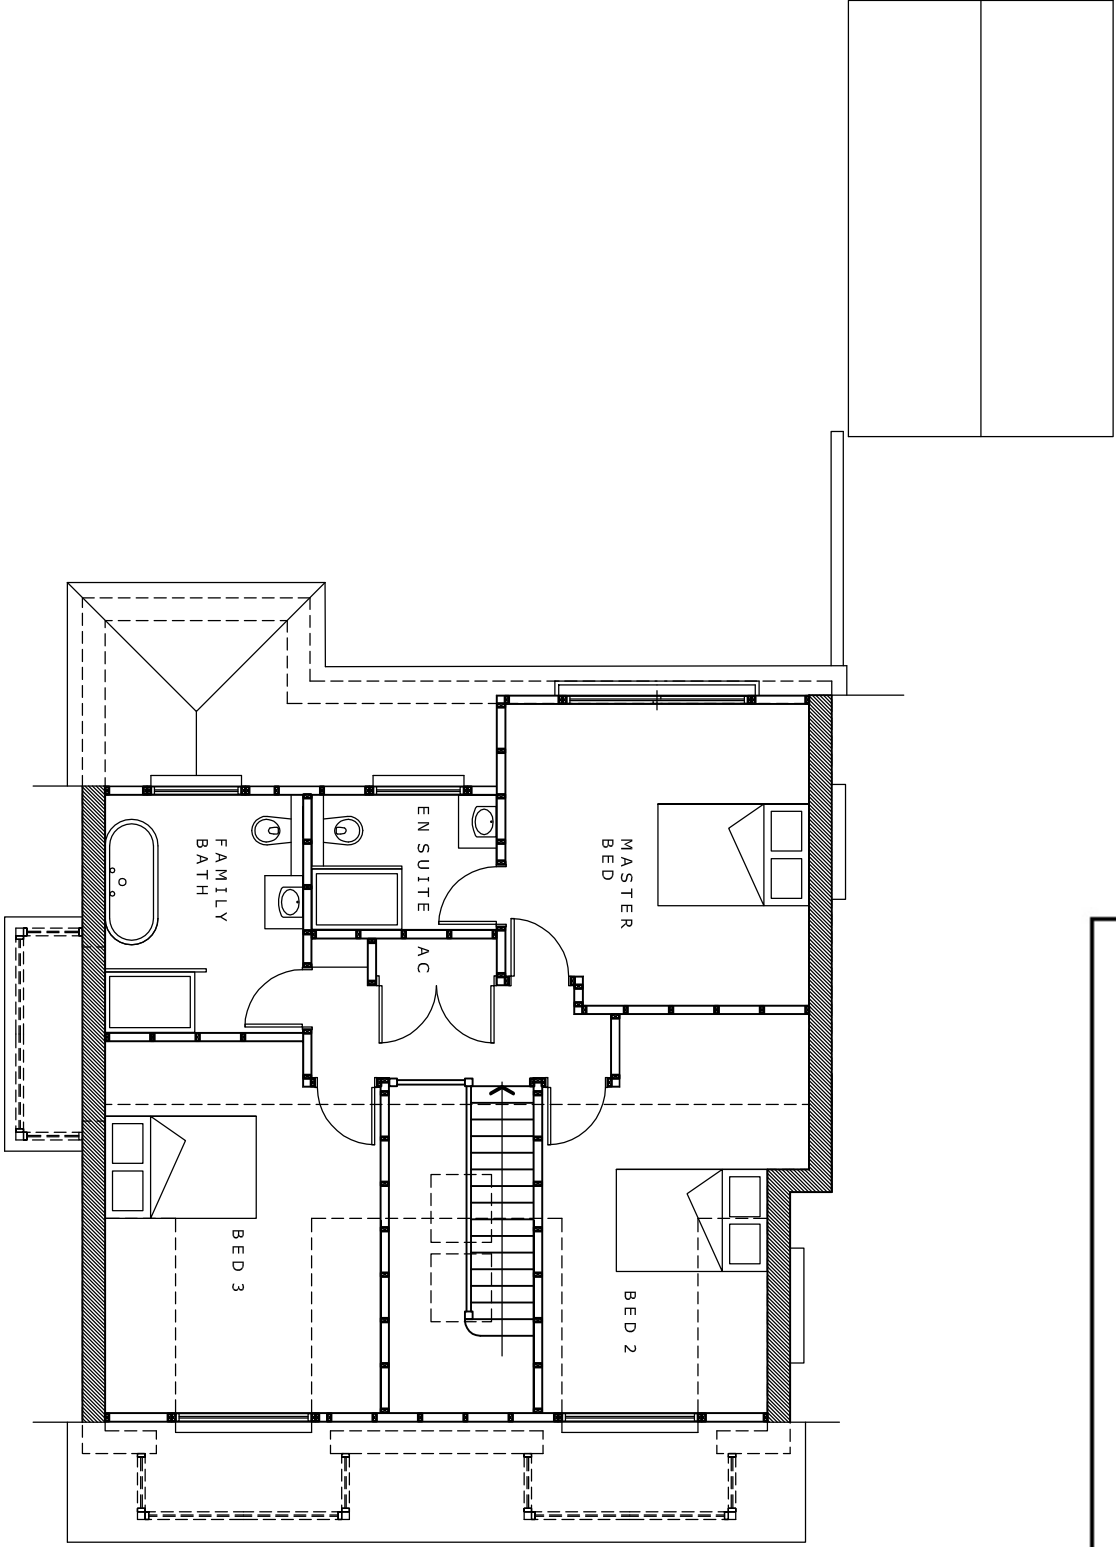

This drawing must not be scaled.  
 Figured dimensions and levels to be used.  
 Any inaccuracies must be notified to the  
 designer.  
 Detail drawings and large scale drawings  
 take precedence over smaller drawings.

Rev: \_\_\_\_\_

Rev: \_\_\_\_\_

Rev: \_\_\_\_\_

Rev: \_\_\_\_\_

PRELIMINARY	
PLANNING	✓
DESIGN	
TENDER	
CONSTRUCTION	

**LEGUILCHER**  
**ARCHITECTURE**  
 1 POWYS ROAD, PENARTH, CF64 3PB TEL 029 2070 3944

Drawing No. **1427 / FL06** Rev. \_\_\_\_\_  
 Scale: 1:100 @ A3  
 Date: NOV 14  
 Drawn: CIG  
 Checked: PS

Project: **PROPOSED ALTERATIONS AT**  
**112 SOUTH ROAD, SULLY.**  
 Title: **PROPOSED FIRST FLOOR PLAN**