


GARAGE AREA

THE VALE OF GLAMORGAN COUNCIL  
**SUPERSEDED**

6,9

5.5

6,1

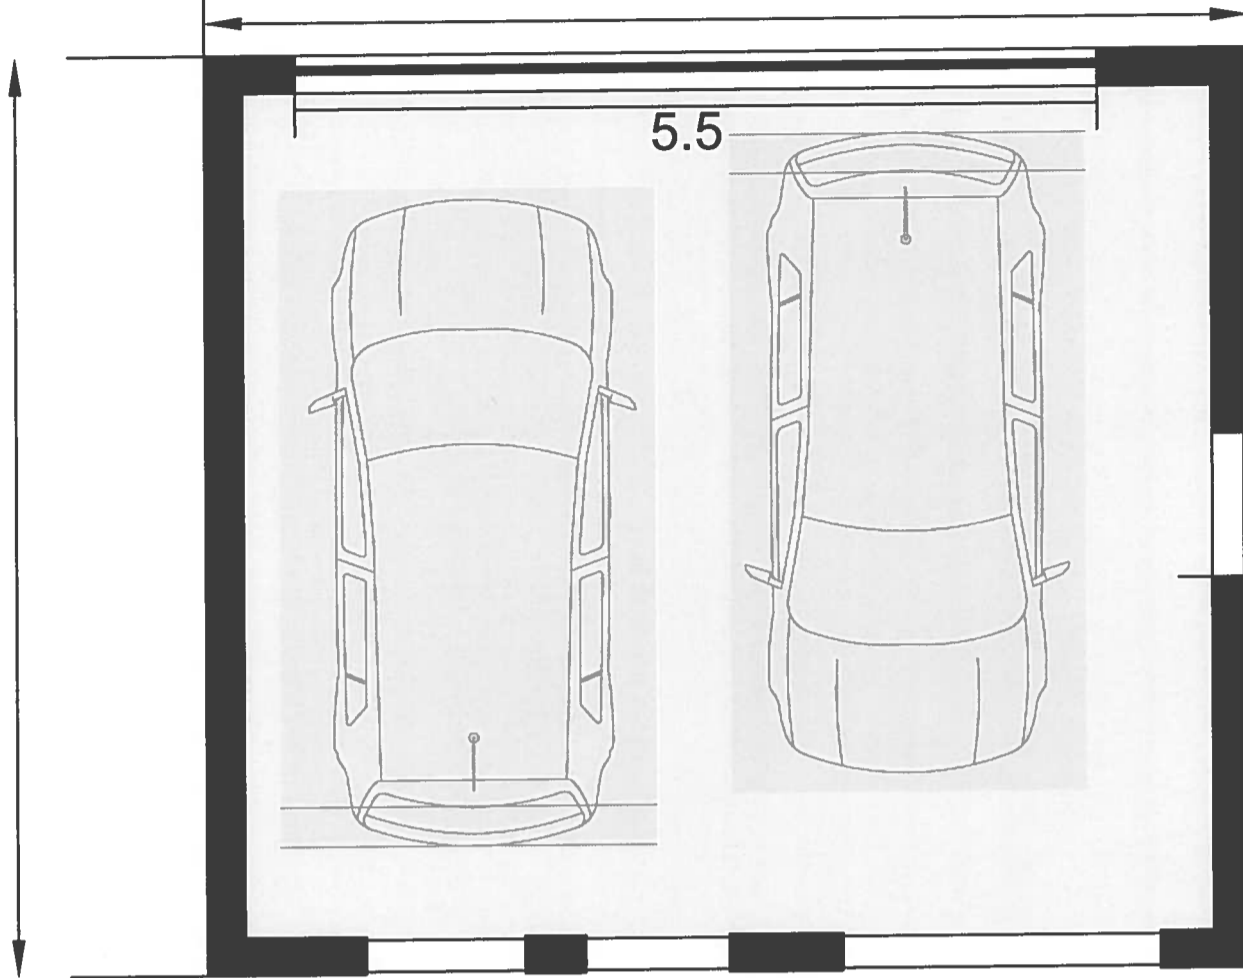

15 00068 FUL

ADDRESS: 8 CARDIFF ROAD,  
COWBRIDGE

DRAWING TITLE: 04 - GARAGE PROPOSED FLOOR PLANS

SCALE: 1:50 @ A3

RECEIVED  
21 JAN 2015  
ENVIRONMENTAL  
AND ECONOMIC  
REGENERATION