


GARAGE AREA

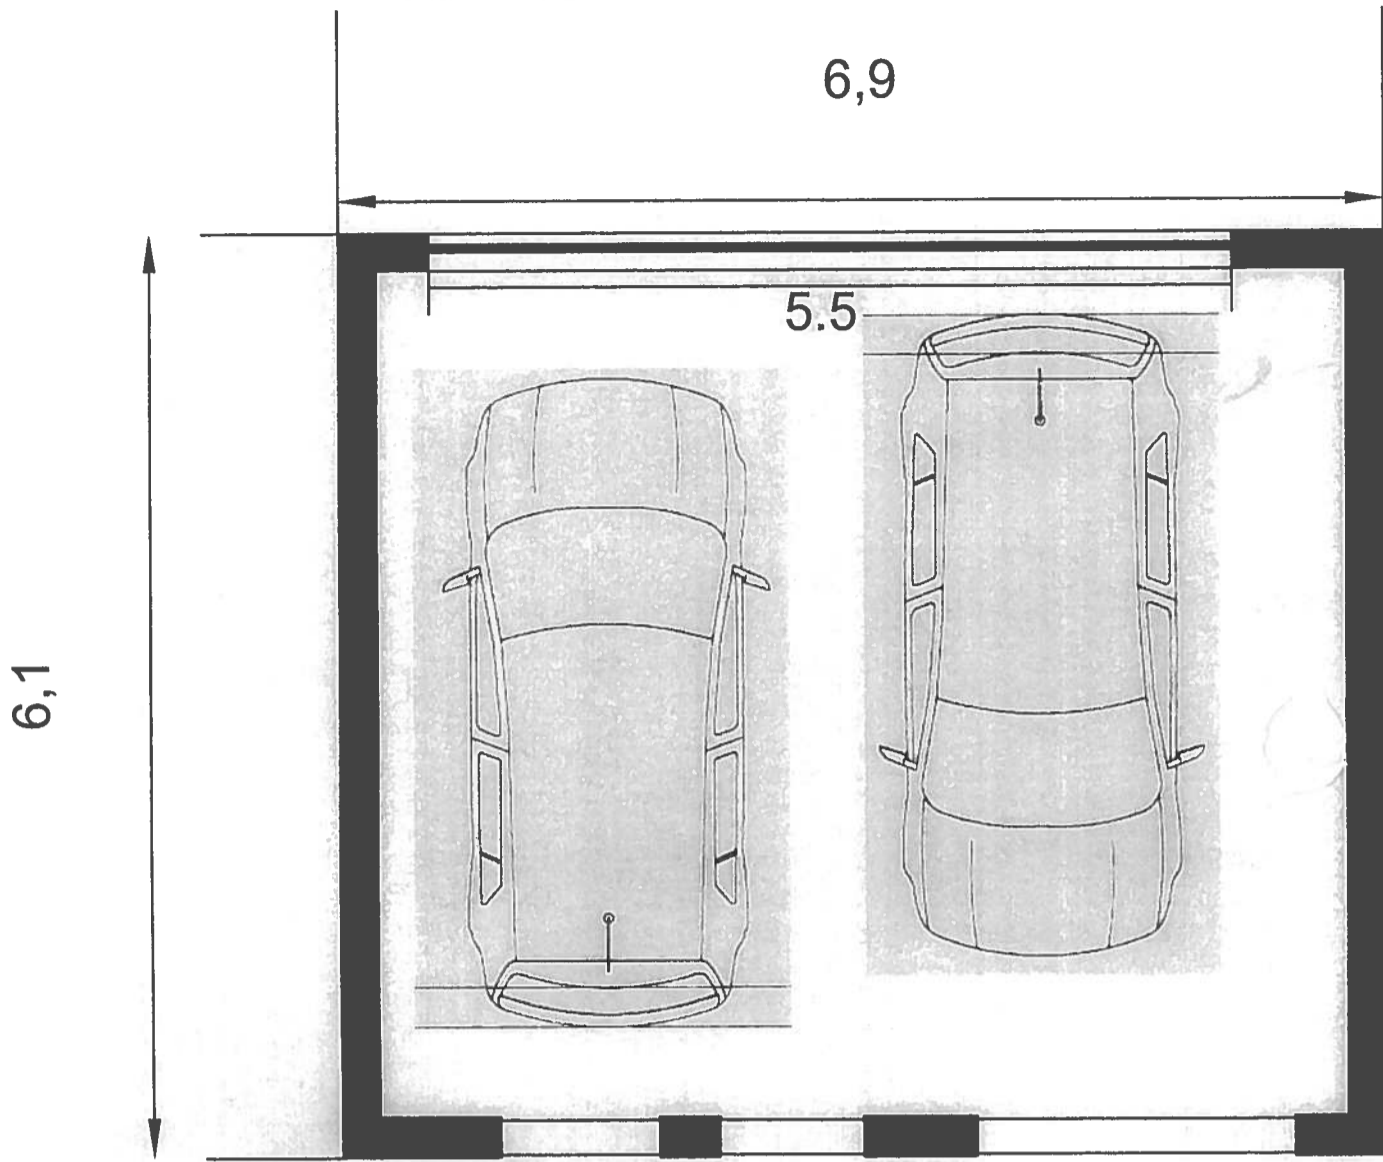

THE VALE OF  
GLAMORGAN COUNCIL  
TOWN AND COUNTRY PLANNING ACT 1990  
**APPROVED**  
SUBJECT TO COMPLIANCE WITH CONDITIONS (IF ANY)

VALE OF GLAMORGAN  
COUNCIL  
2015/00068/F2/AMENDED  
**AMENDED PLANS**  
RECEIVED Date 2/3/15

ADDRESS: 8 CARDIFF ROAD,  
COWBRIDGE

DRAWING TITLE: 04 - GARAGE PROPOSED FLOOR PLANS

SCALE: 1:50 @ A3

RECEIVED  
21 JAN 2015  
ENVIRONMENTAL  
AND ECONOMIC  
REGENERATION