
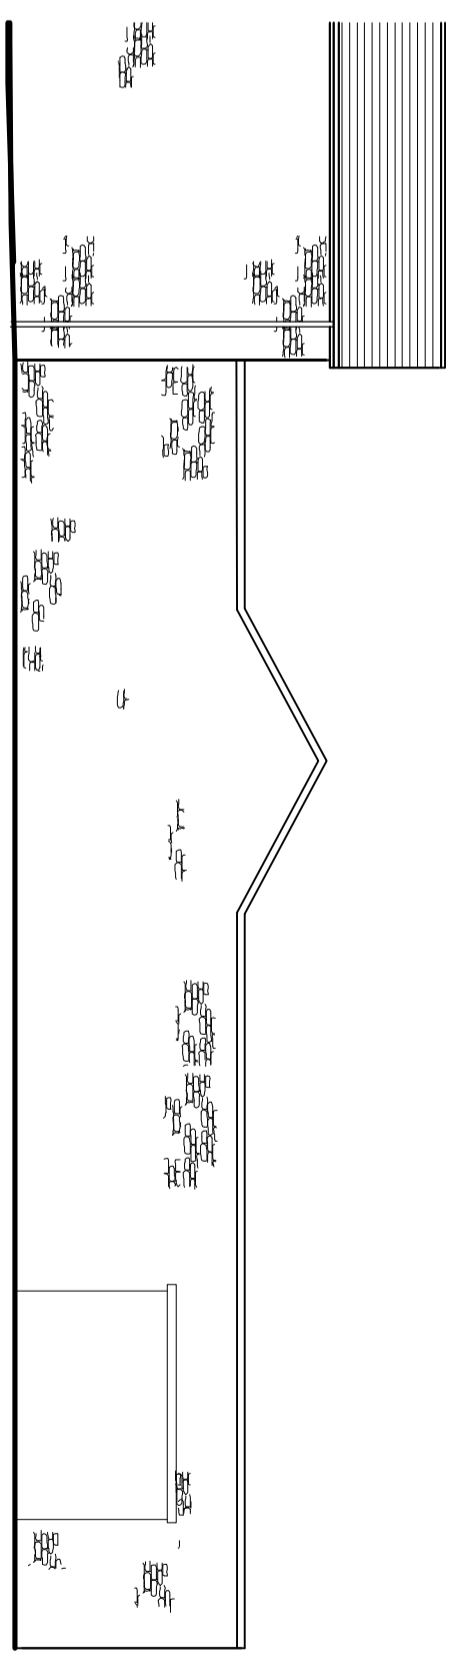
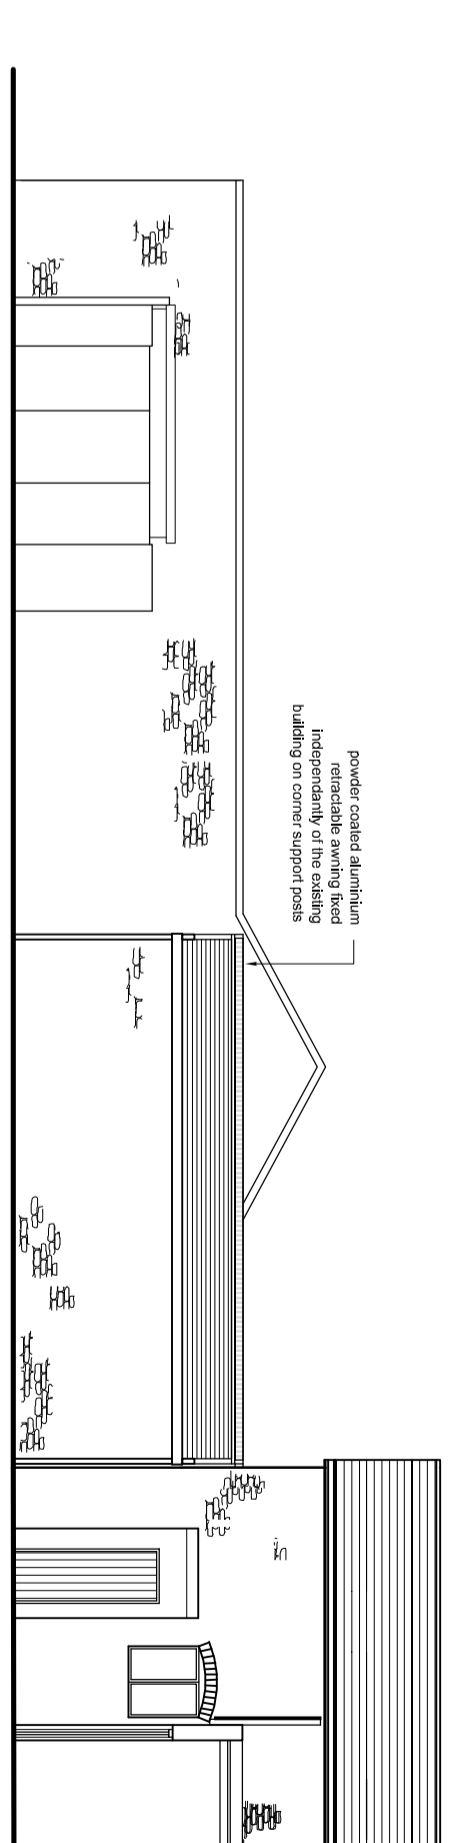
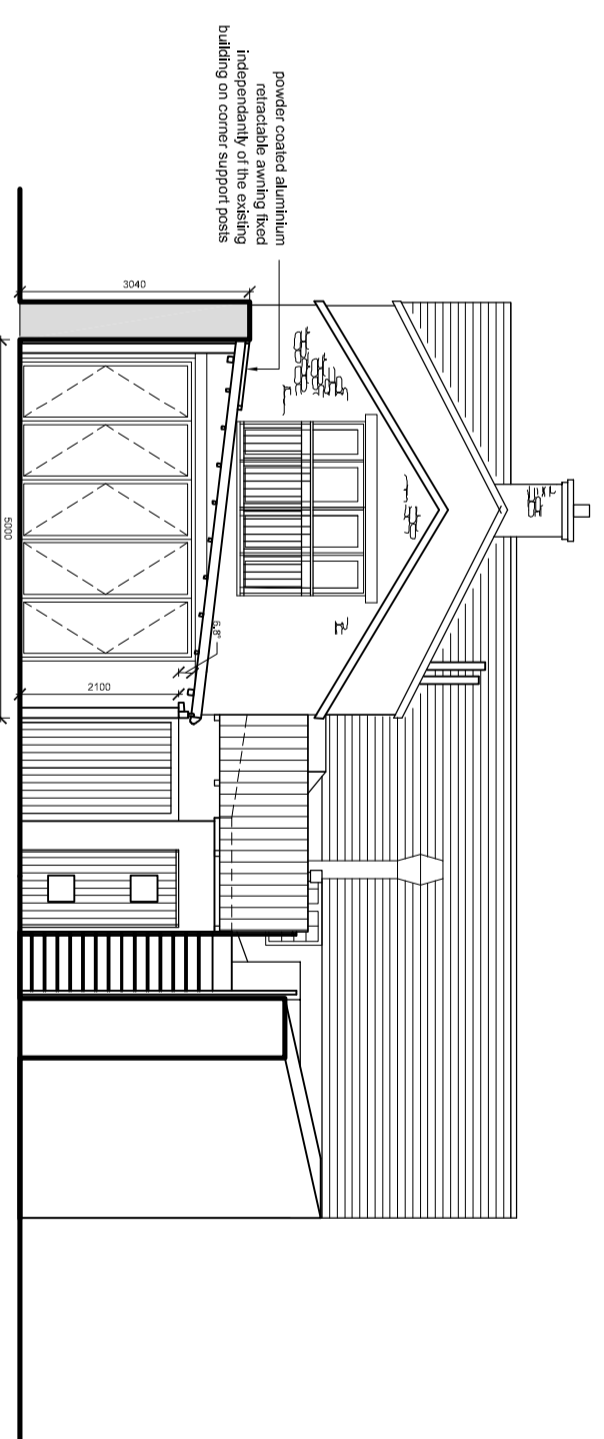
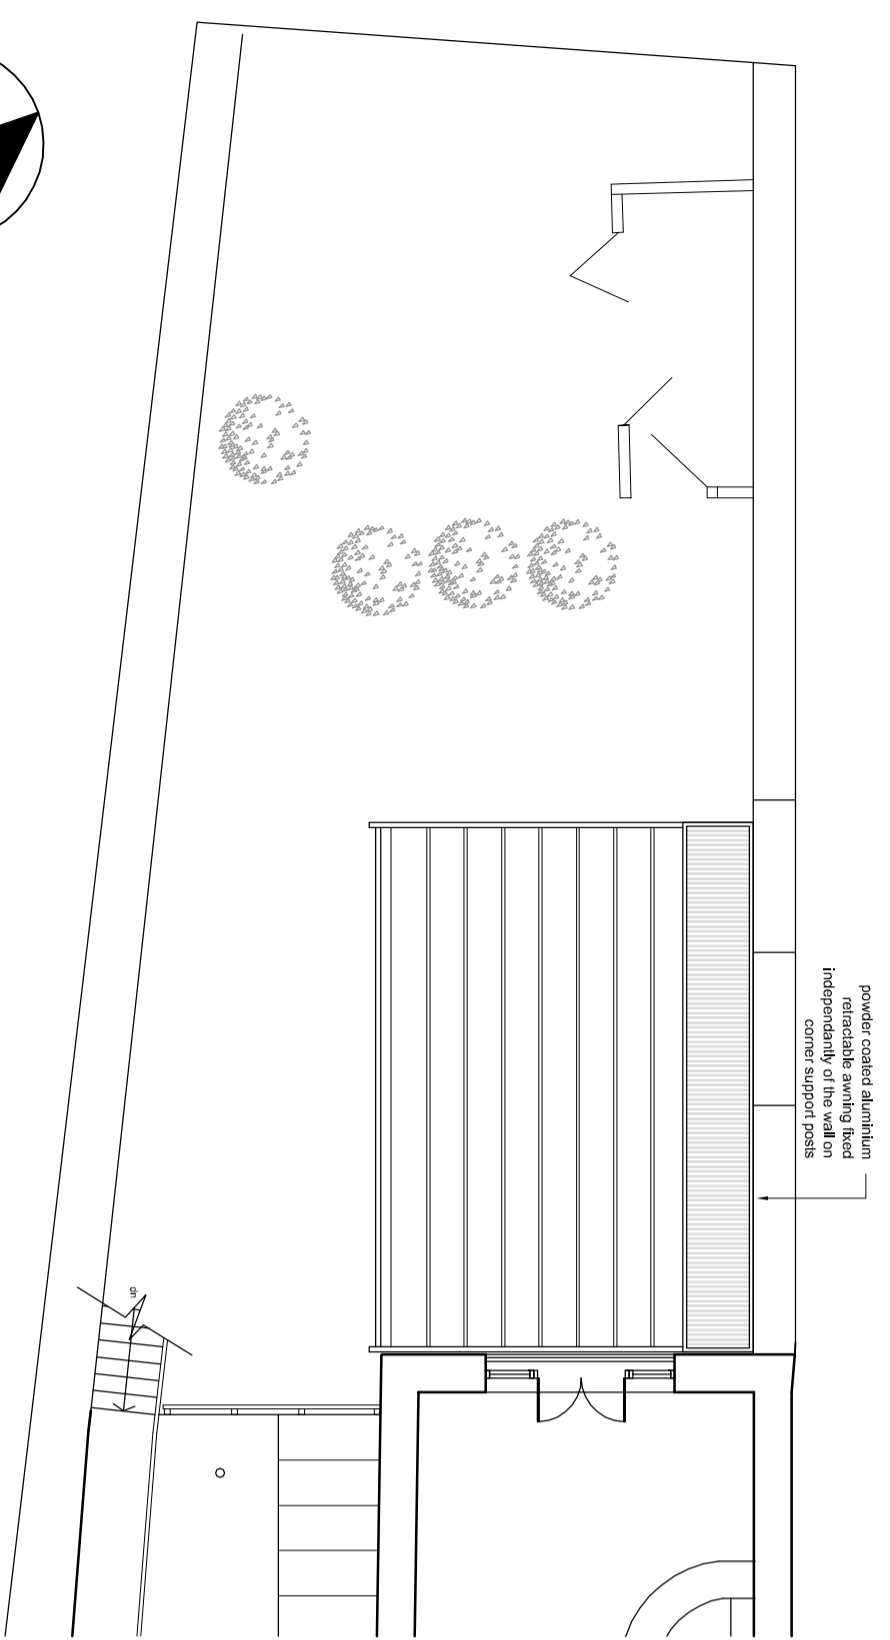


THE VALE OF
GLAMORGAN COUNCIL
TOWN AND COUNTRY PLANNING ACT 1990
APPROVED
SUBJECT TO COMPLIANCE WITH CONDITIONS (IF ANY)

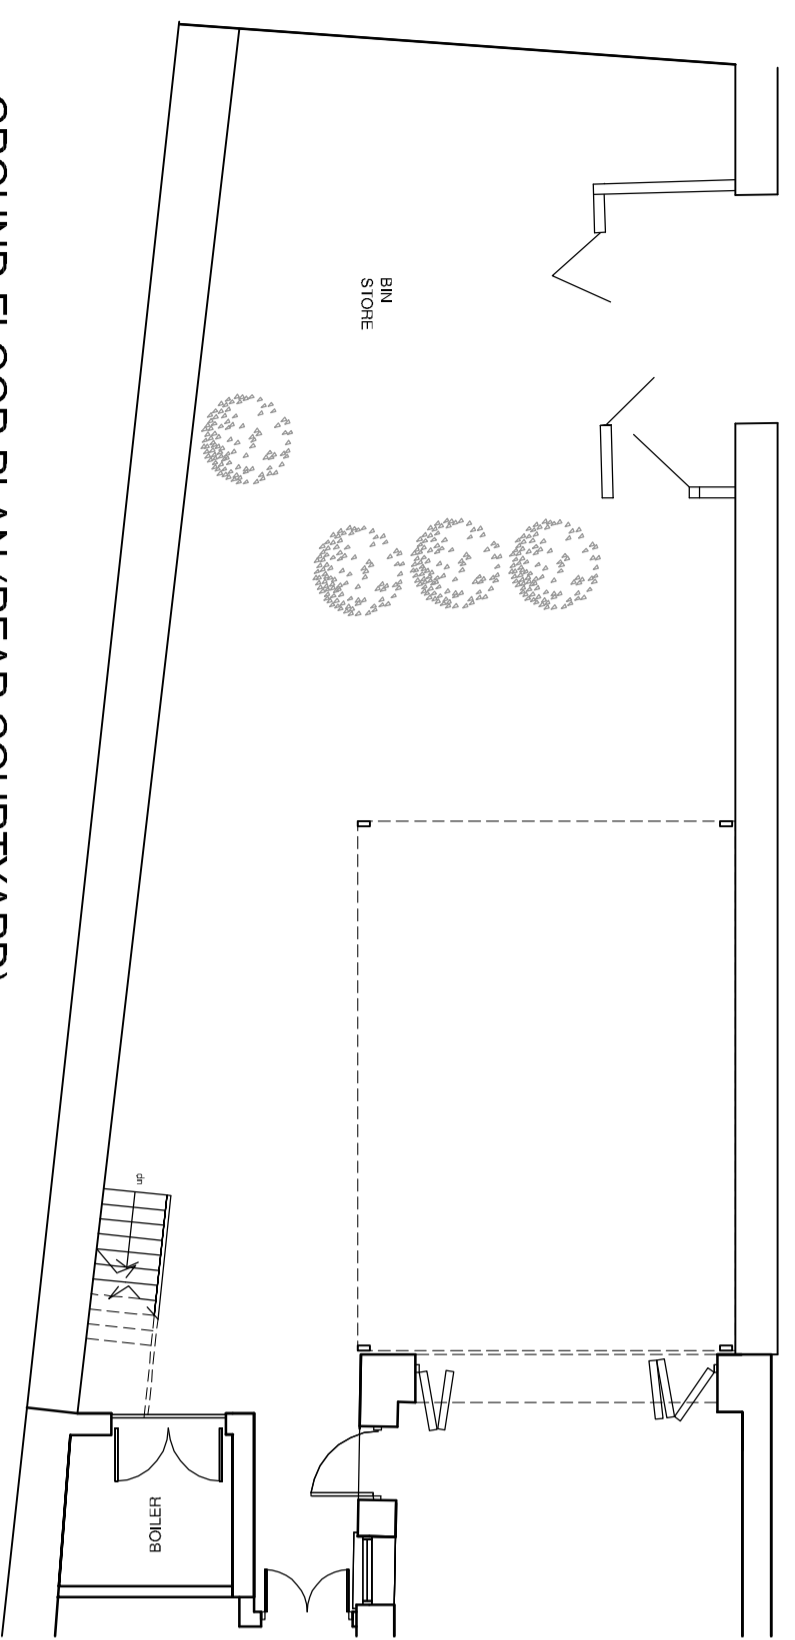

ROOF PLAN (REAR COURTYARD)
scale 1:100 @ A2

<p>designmanagement partnership 8 trade street, cardiff, cf10 5dt T +44(0)29 2064 4829 F +44(0)29 2064 4831 E mail@designmanagementpartnership.com</p>	notes	rev	date	revision notes	final	scale @ A2	drawn	check	date	status	job no	rev
	5m @ 1:100 25m @ 1:50	1:100	KD	BS	20/01/15	Planning	15.054	-
	<p>Figured dimensions to be used in preference to scaled sizes work and any discrepancies referred to the architect Drawings to be read in conjunction with Structural Figures and other consultants drawings This drawing is the property of designmanagementpartnership. Copyright is reserved by them and the drawing is based on the condition that it is not copied, reproduced, retailed or disclosed to any unauthorised person either wholly or in part without the consent of designmanagementpartnership.</p>											
	<p>Proposed Plans & Elevations</p> <p>The Market Place Cowbridge for Mr Peter Marriott</p>											
	<p>drawing number 240</p>											