
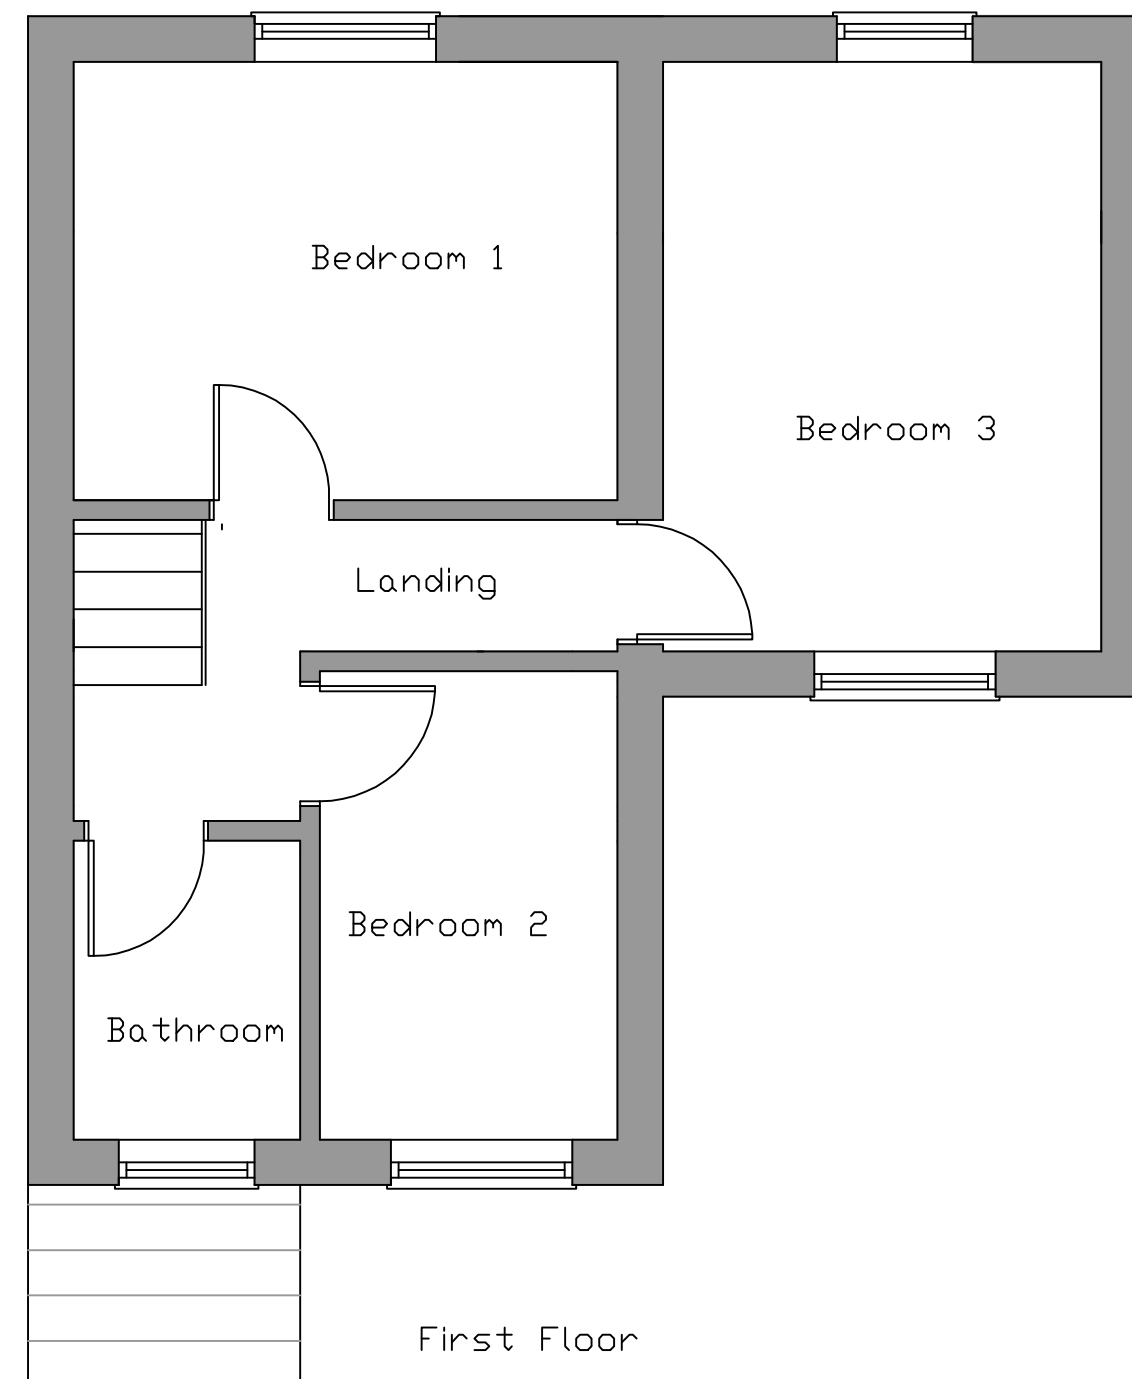


THE VALE OF
GLAMORGAN COUNCIL
TOWN AND COUNTRY PLANNING ACT 1990
APPROVED
SUBJECT TO COMPLIANCE WITH CONDITIONS (IF ANY)

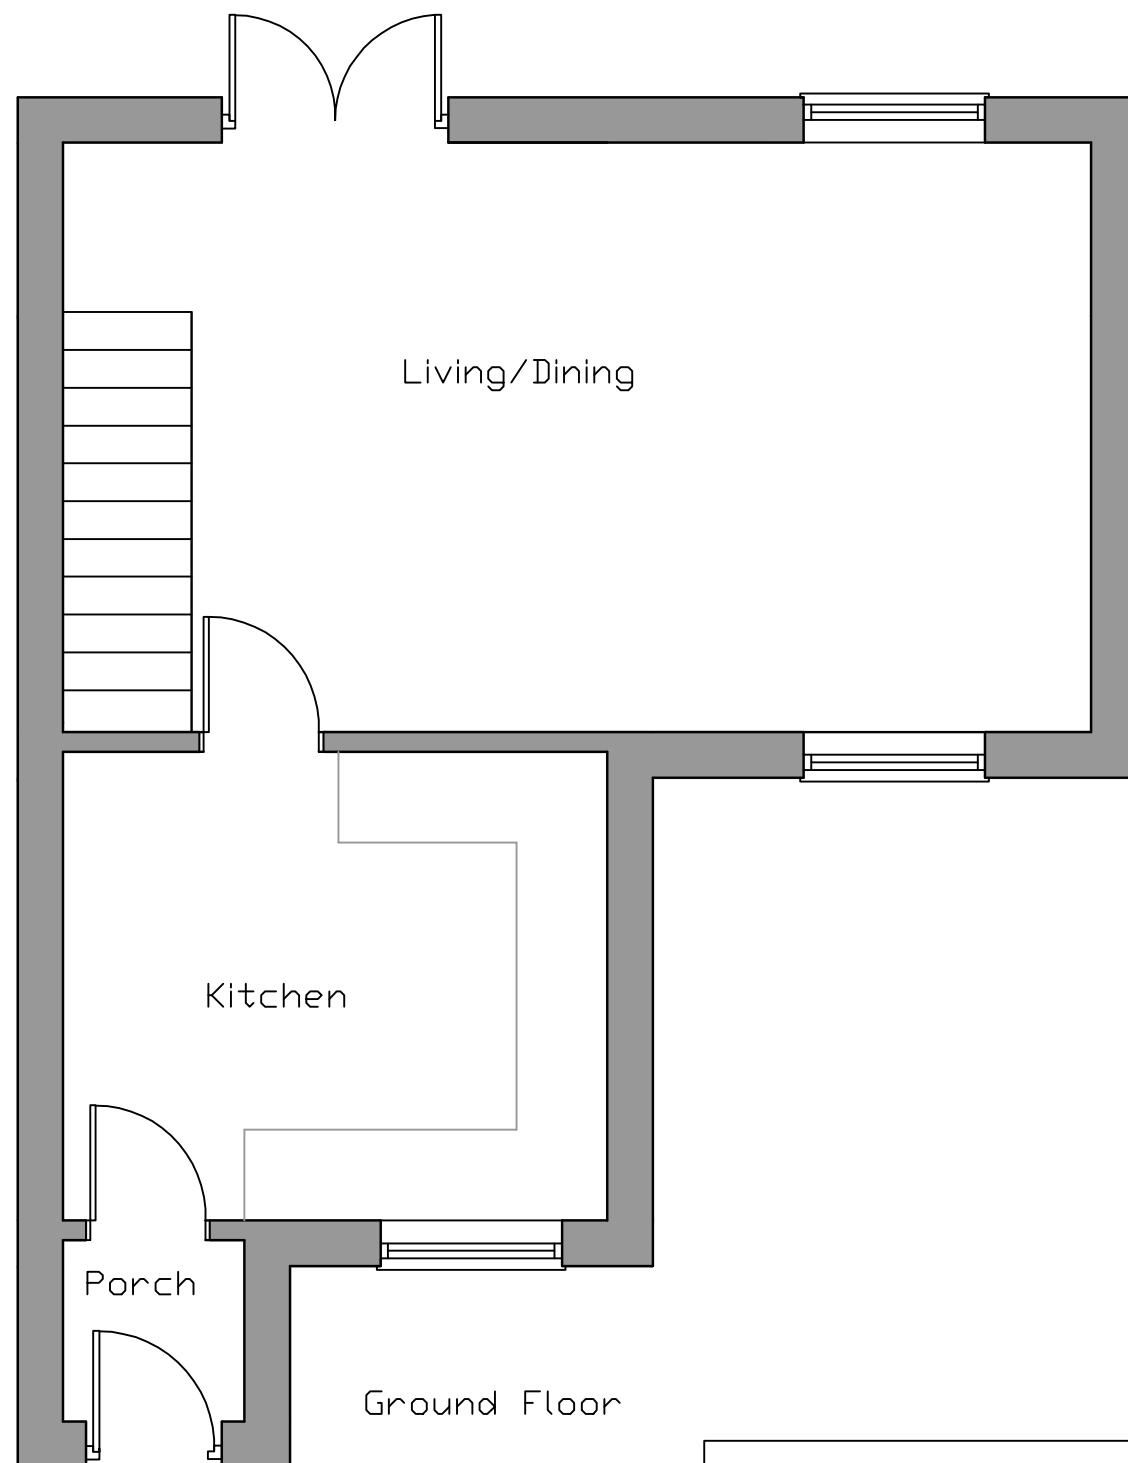

Building & Design Solutions
Tele No.07516 708505
E.Mail.stuart.james1953@hotmail.com
Proposed Two Storey Extension
at No.9 Crescent Close Cowbridge
Proposed Floor Plans
Scale 1:50 Date Feb 2015 Drwg No.03