




EAST ELEVATION

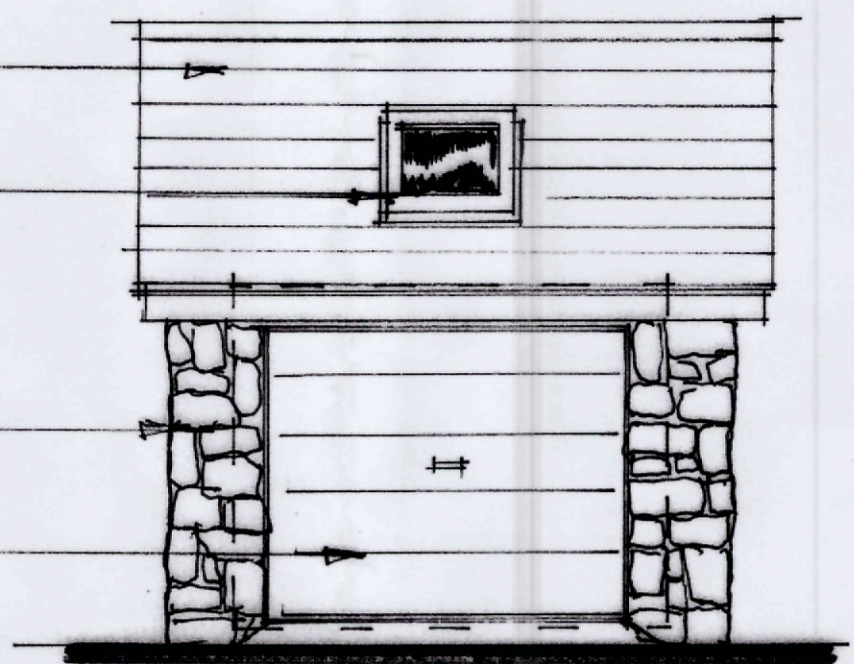


SOUTH ELEVATION

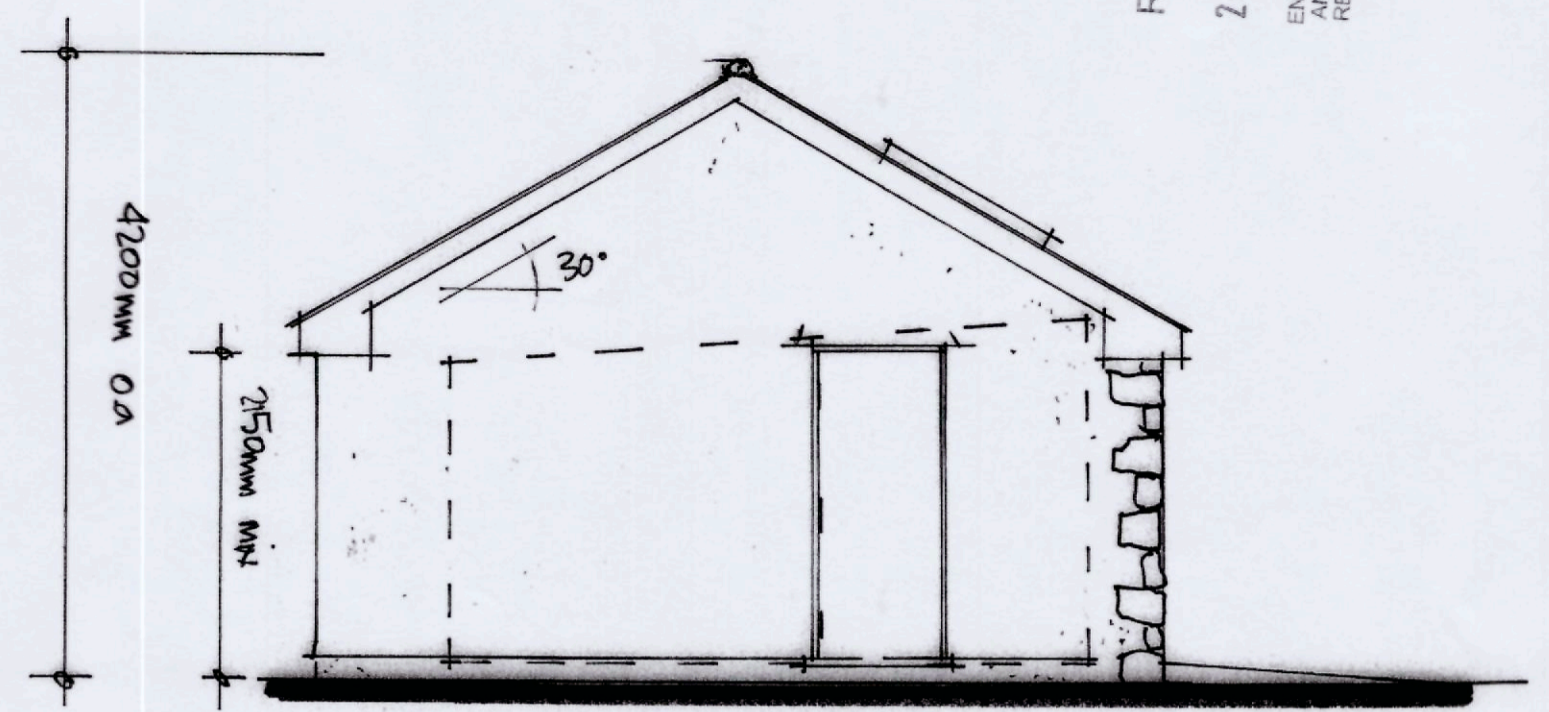

WEST ELEVATION

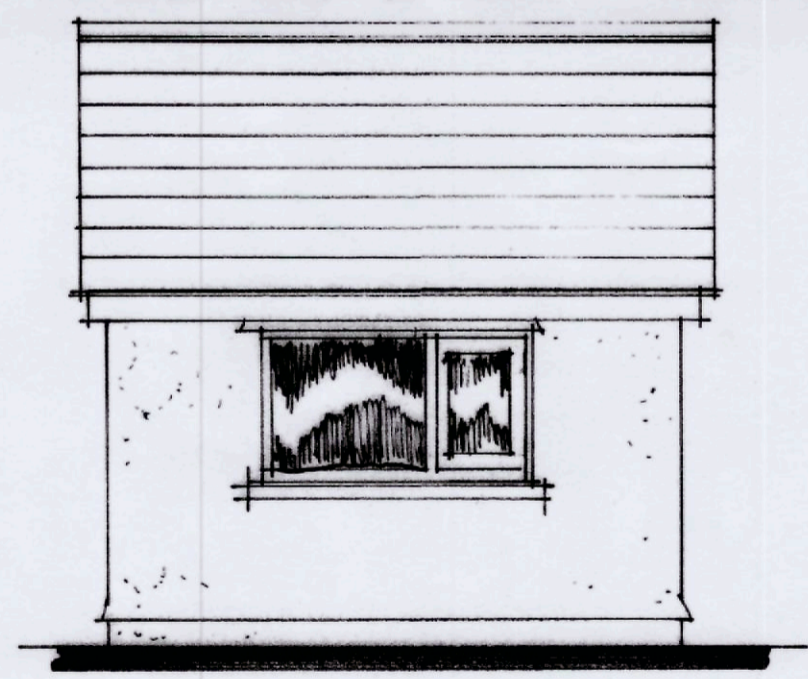

NORTH ELEVATION

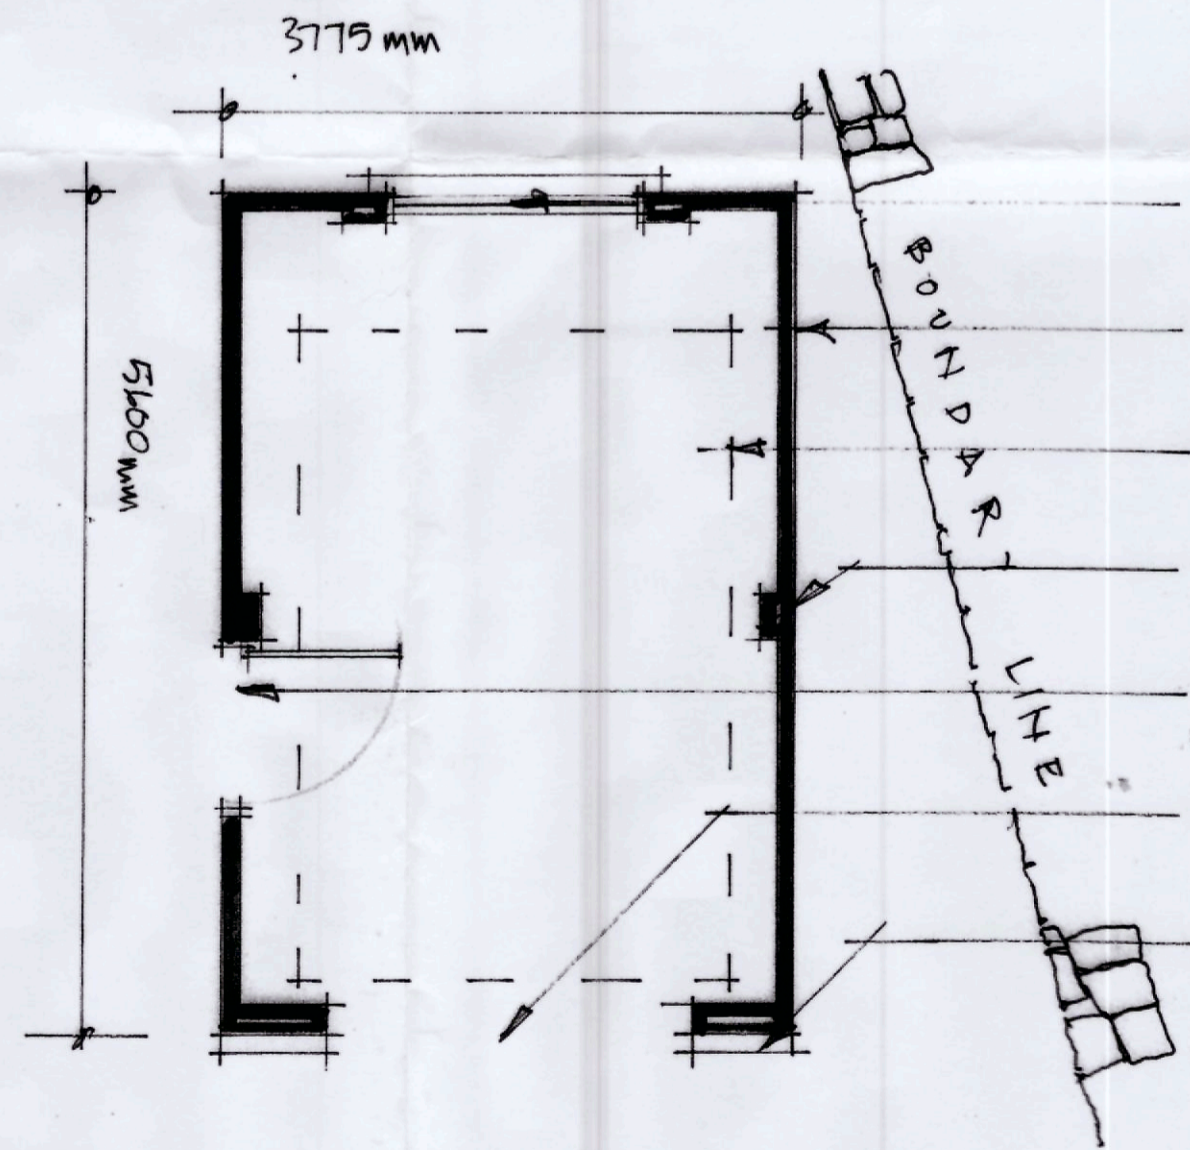

PLAN

- 1800x1000mm S.W. WINDOW TO REAR ELEVATION
- BRICKWORK / BLOCK WALL WITH PAINTED RENDER
- APPROX. LOCATION OF EXISTING RE-FABRICATED GARAGE.
- 225x225 PILLARS TO STRENGTHEN SINGLE SKIN WALL
- 1981x762mm F.L.B. SW DOOR PAINTED
- UP/OVER GARAGE DOORS
- STONE FACING TO SOUTH ELEVATION TO MATCH MAIN HOUSE

15 00 21 2 FUL

THE VALE OF  
GLAMORGAN COUNCIL  
TOWN AND COUNTRY PLANNING ACT 1990  
**APPROVED**  
SUBJECT TO COMPLIANCE WITH CONDITIONS (IF ANY)

JOB: PROPOSED REPLACEMENT SINGLE GARAGE AT 1, PEN Y-BEN TRERHANGILL FOR MR D. LEWIS & MISS J. LUGAS	DRAWING: PLANS & ELEVATIONS	REV
DATE FEB 2015	SCALE 1:50	Nº RES 109/01

design  
project management  
planning  
Squarepeg  
Project Solutions