


NOTES


1. All dimensions are in millimetres unless noted otherwise.
2. All levels are shown in millimetres unless noted otherwise.
3. Do not scale from the drawing. Use figured dimensions only.
4. Any discrepancies to be reported immediately to the Designer/Engineer.
5. All drawings to be used in conjunction with all relevant specifications and standards.

ALL DIMENSIONS TO BE CHECKED ON SITE. Contractor to check and verify all building and site dimensions. The Contractor to comply with the current Building Regulations and all other relevant regulations. The Designer/Engineer must be read and checked against any other specialist drawings provided & manufacturer's recommendations. All quantities check and verify. Any discrepancies in all of the above must be reported to the Design team prior to installation.


Proposed Front
1 1 : 100

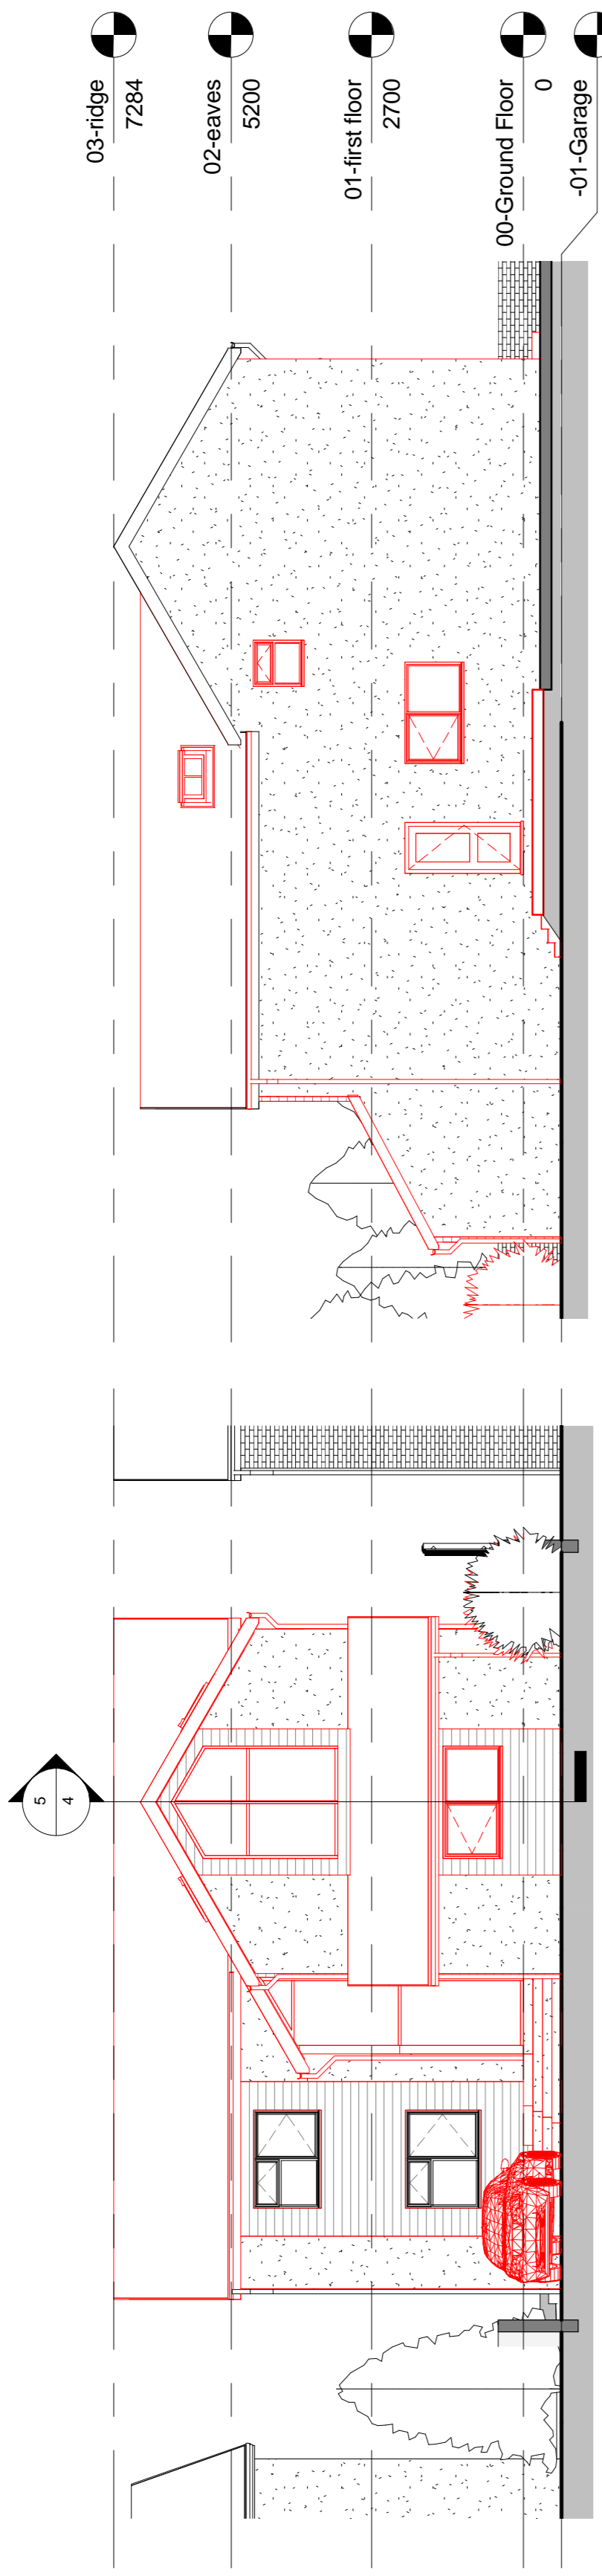


Proposed North side
2 1 : 100

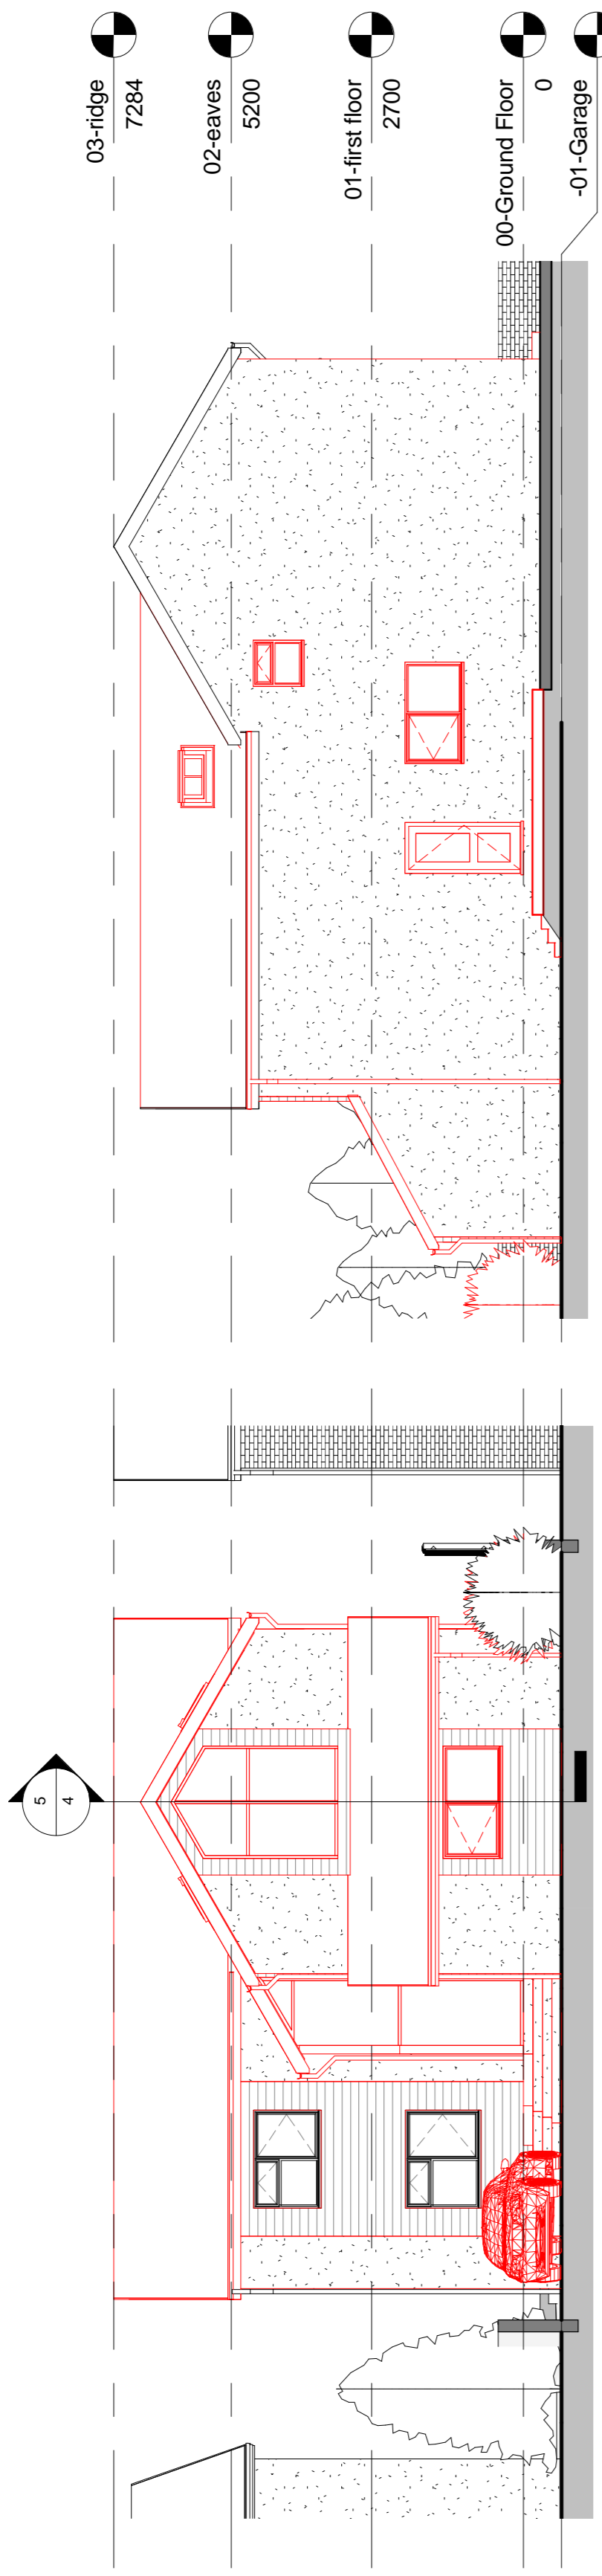


Proposed Rear
3 1 : 100

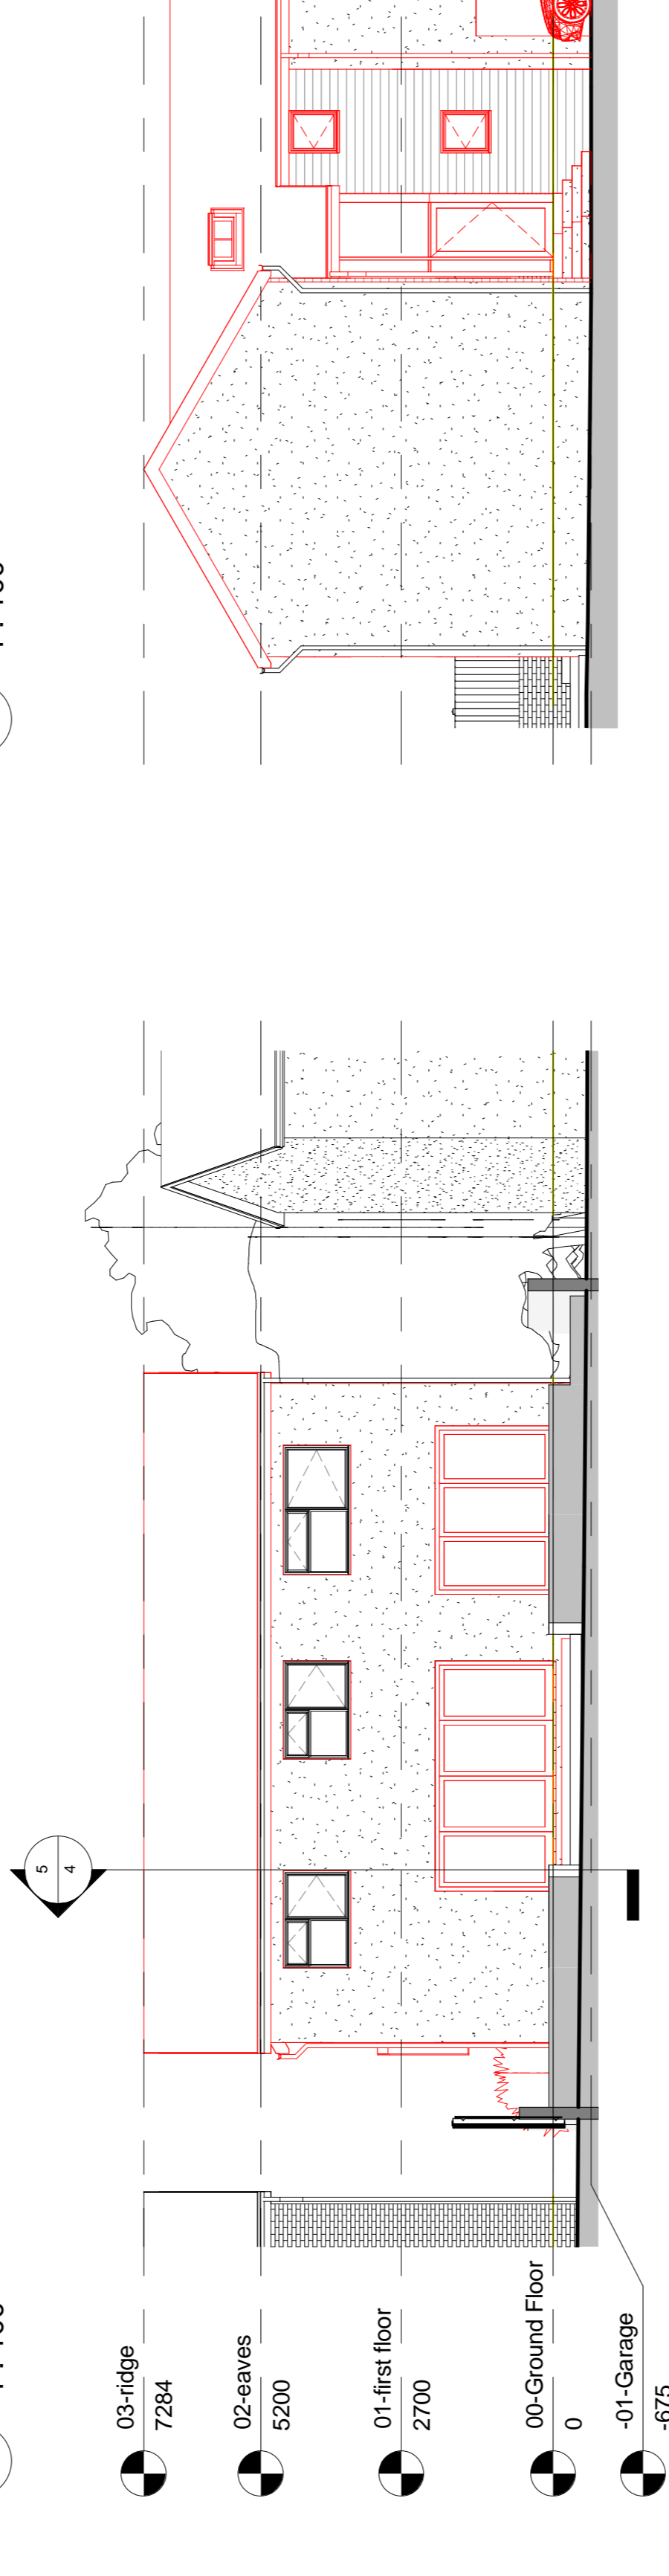


Proposed South side
4 1 : 100

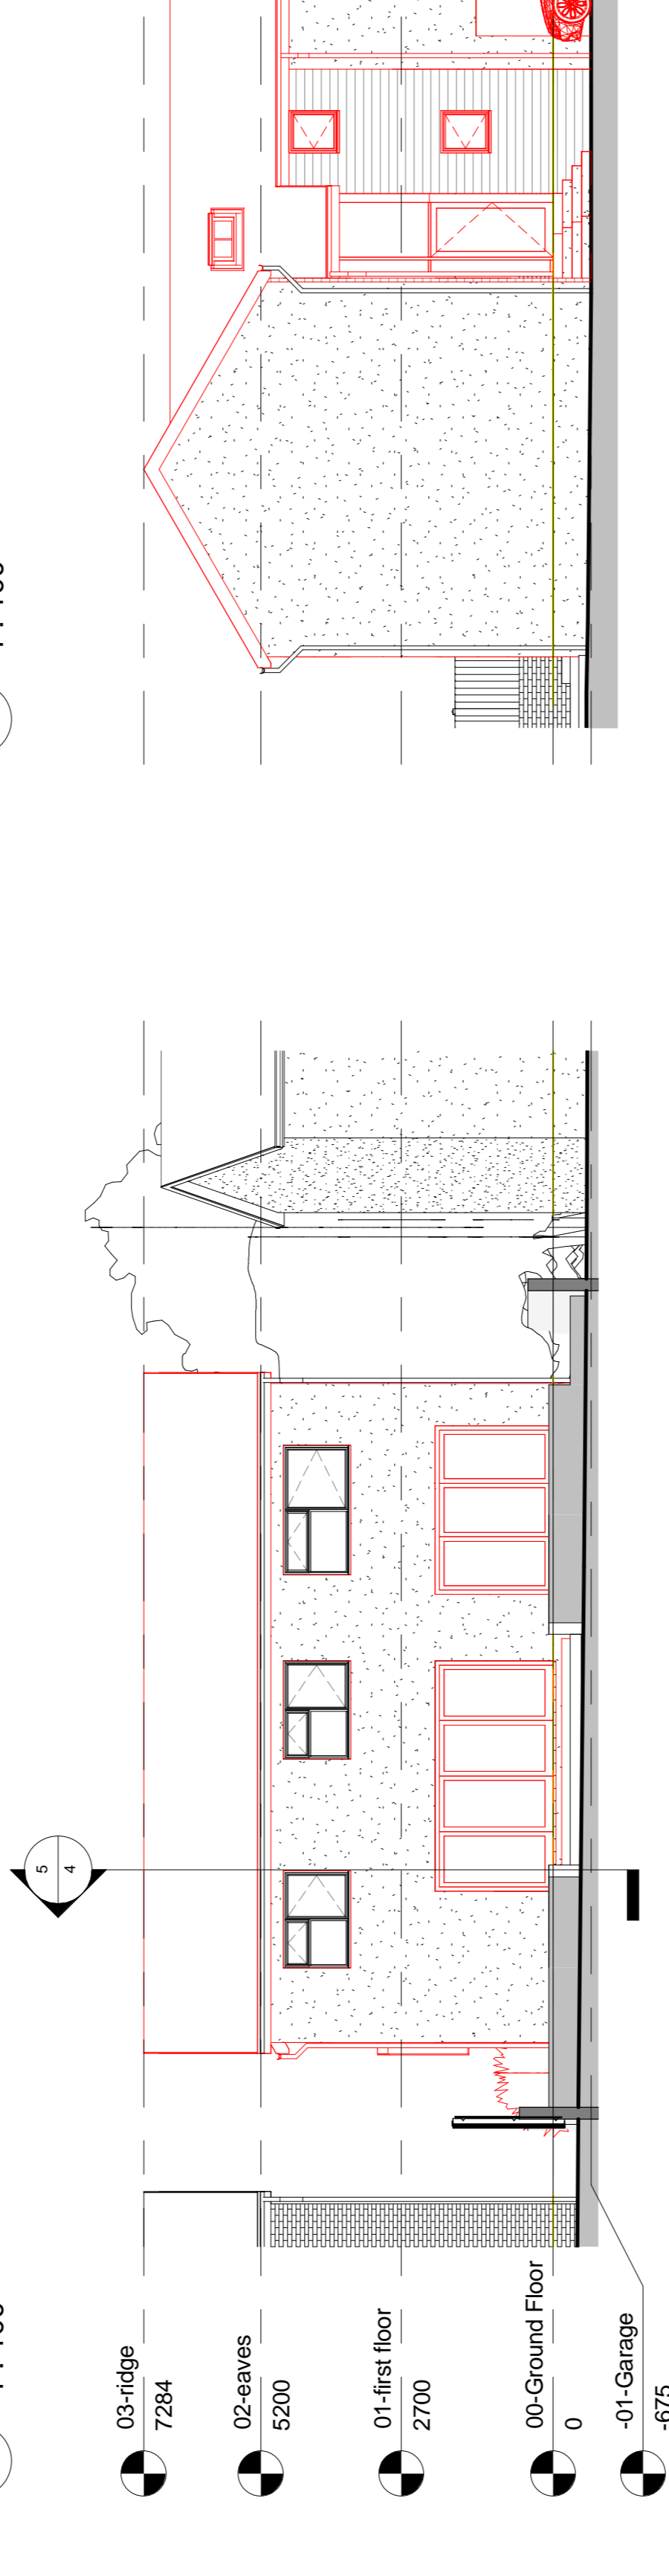

Site-proposed
6 1 : 100

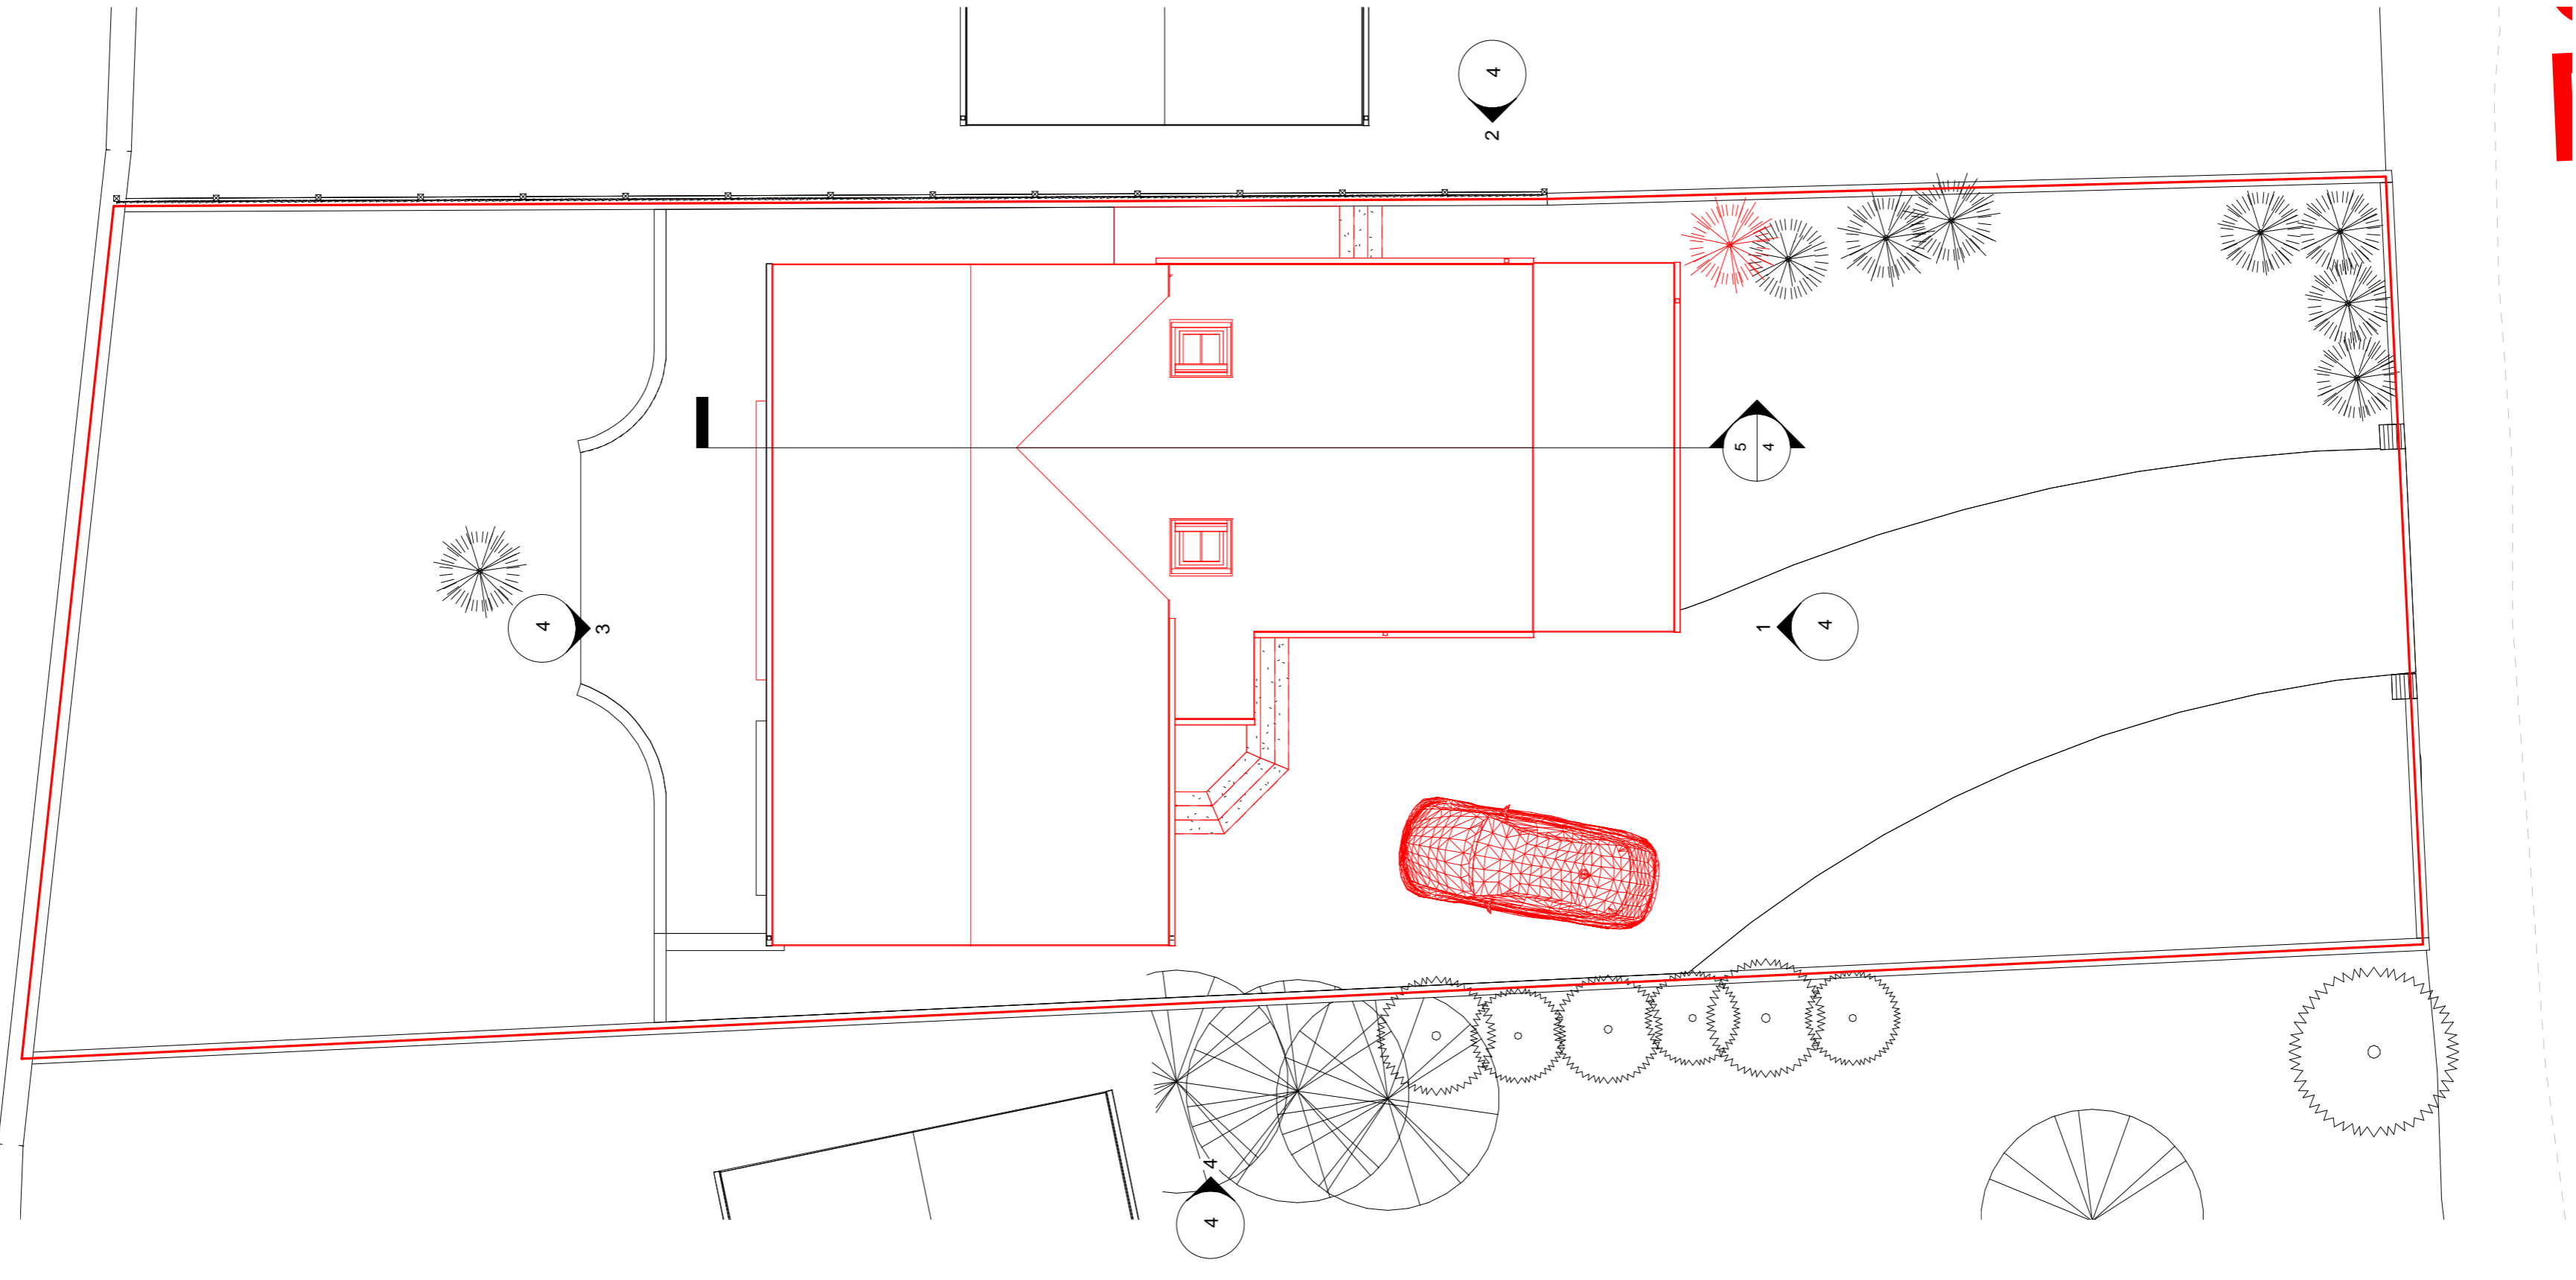

Section 1
5 1 : 50

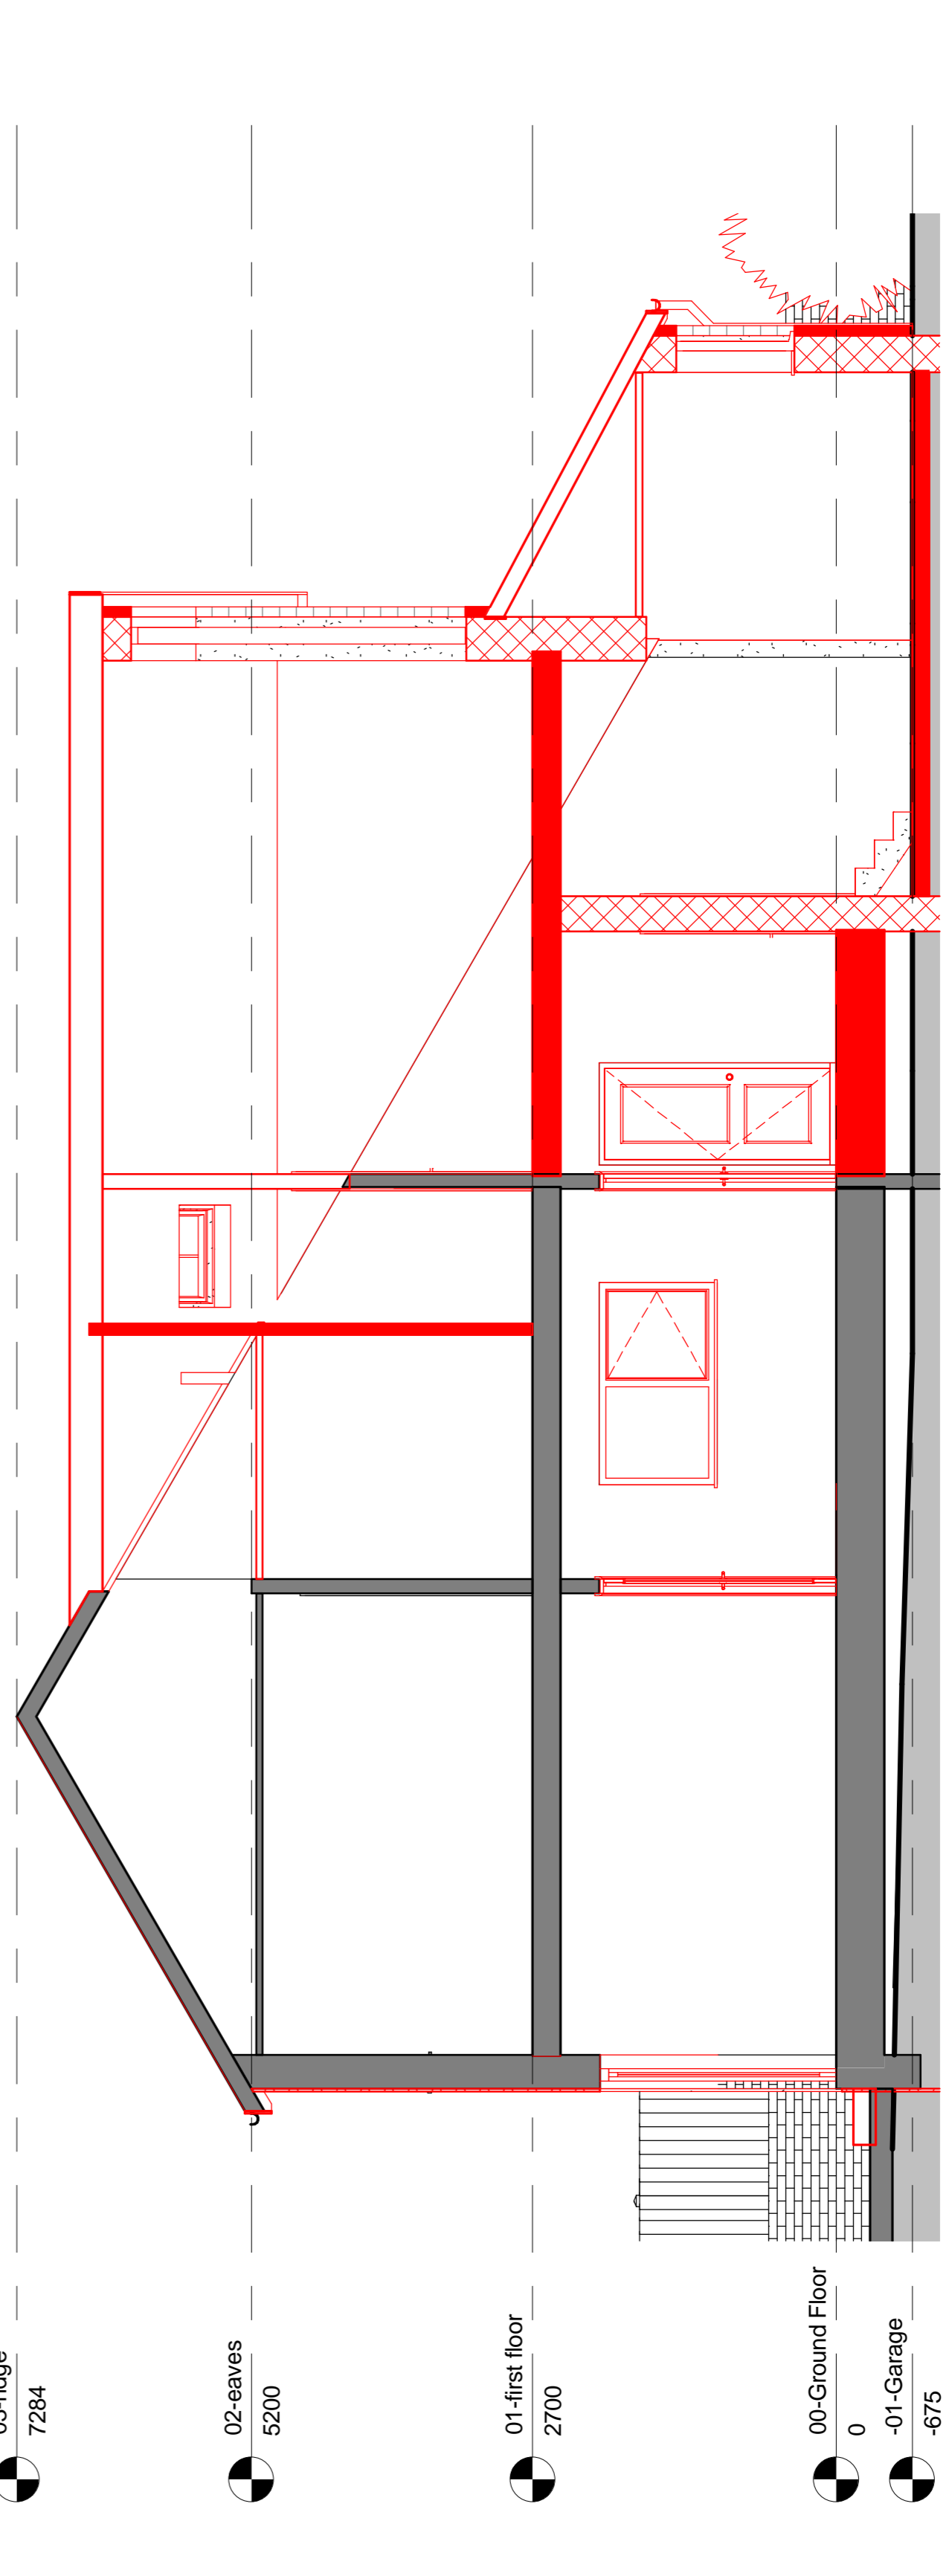

rev.	drawn	checked	approved
date	6.2.15	ND	MJ
scale @ A1	As indicated		
Project number	070-15		
status	System Number		
Planning	NDHSDO(Vale)/070-15-e		
fig. no.	4		
rev.			

Client	Mr & Mrs M Jones 3 Darren Close, Cowbridge, Vale of Glamorgan, CF71 7DE
Project	Dwelling Extension
Title	Proposed Elevations, Section & Site Plan
CONSULTING ENGINEERS	VALE CONSULTANCY 28 Bocorn Park, Old Field Road, Bridgend, CF38 5LJ enquiries@vale-consultancy.co.uk tel: 01556 863794