



**THE VALE OF  
GLAMORGAN COUNCIL**  
TOWN AND COUNTRY PLANNING ACT 1990  
**APPROVED**  
SUBJECT TO COMPLIANCE WITH CONDITIONS (IF ANY)

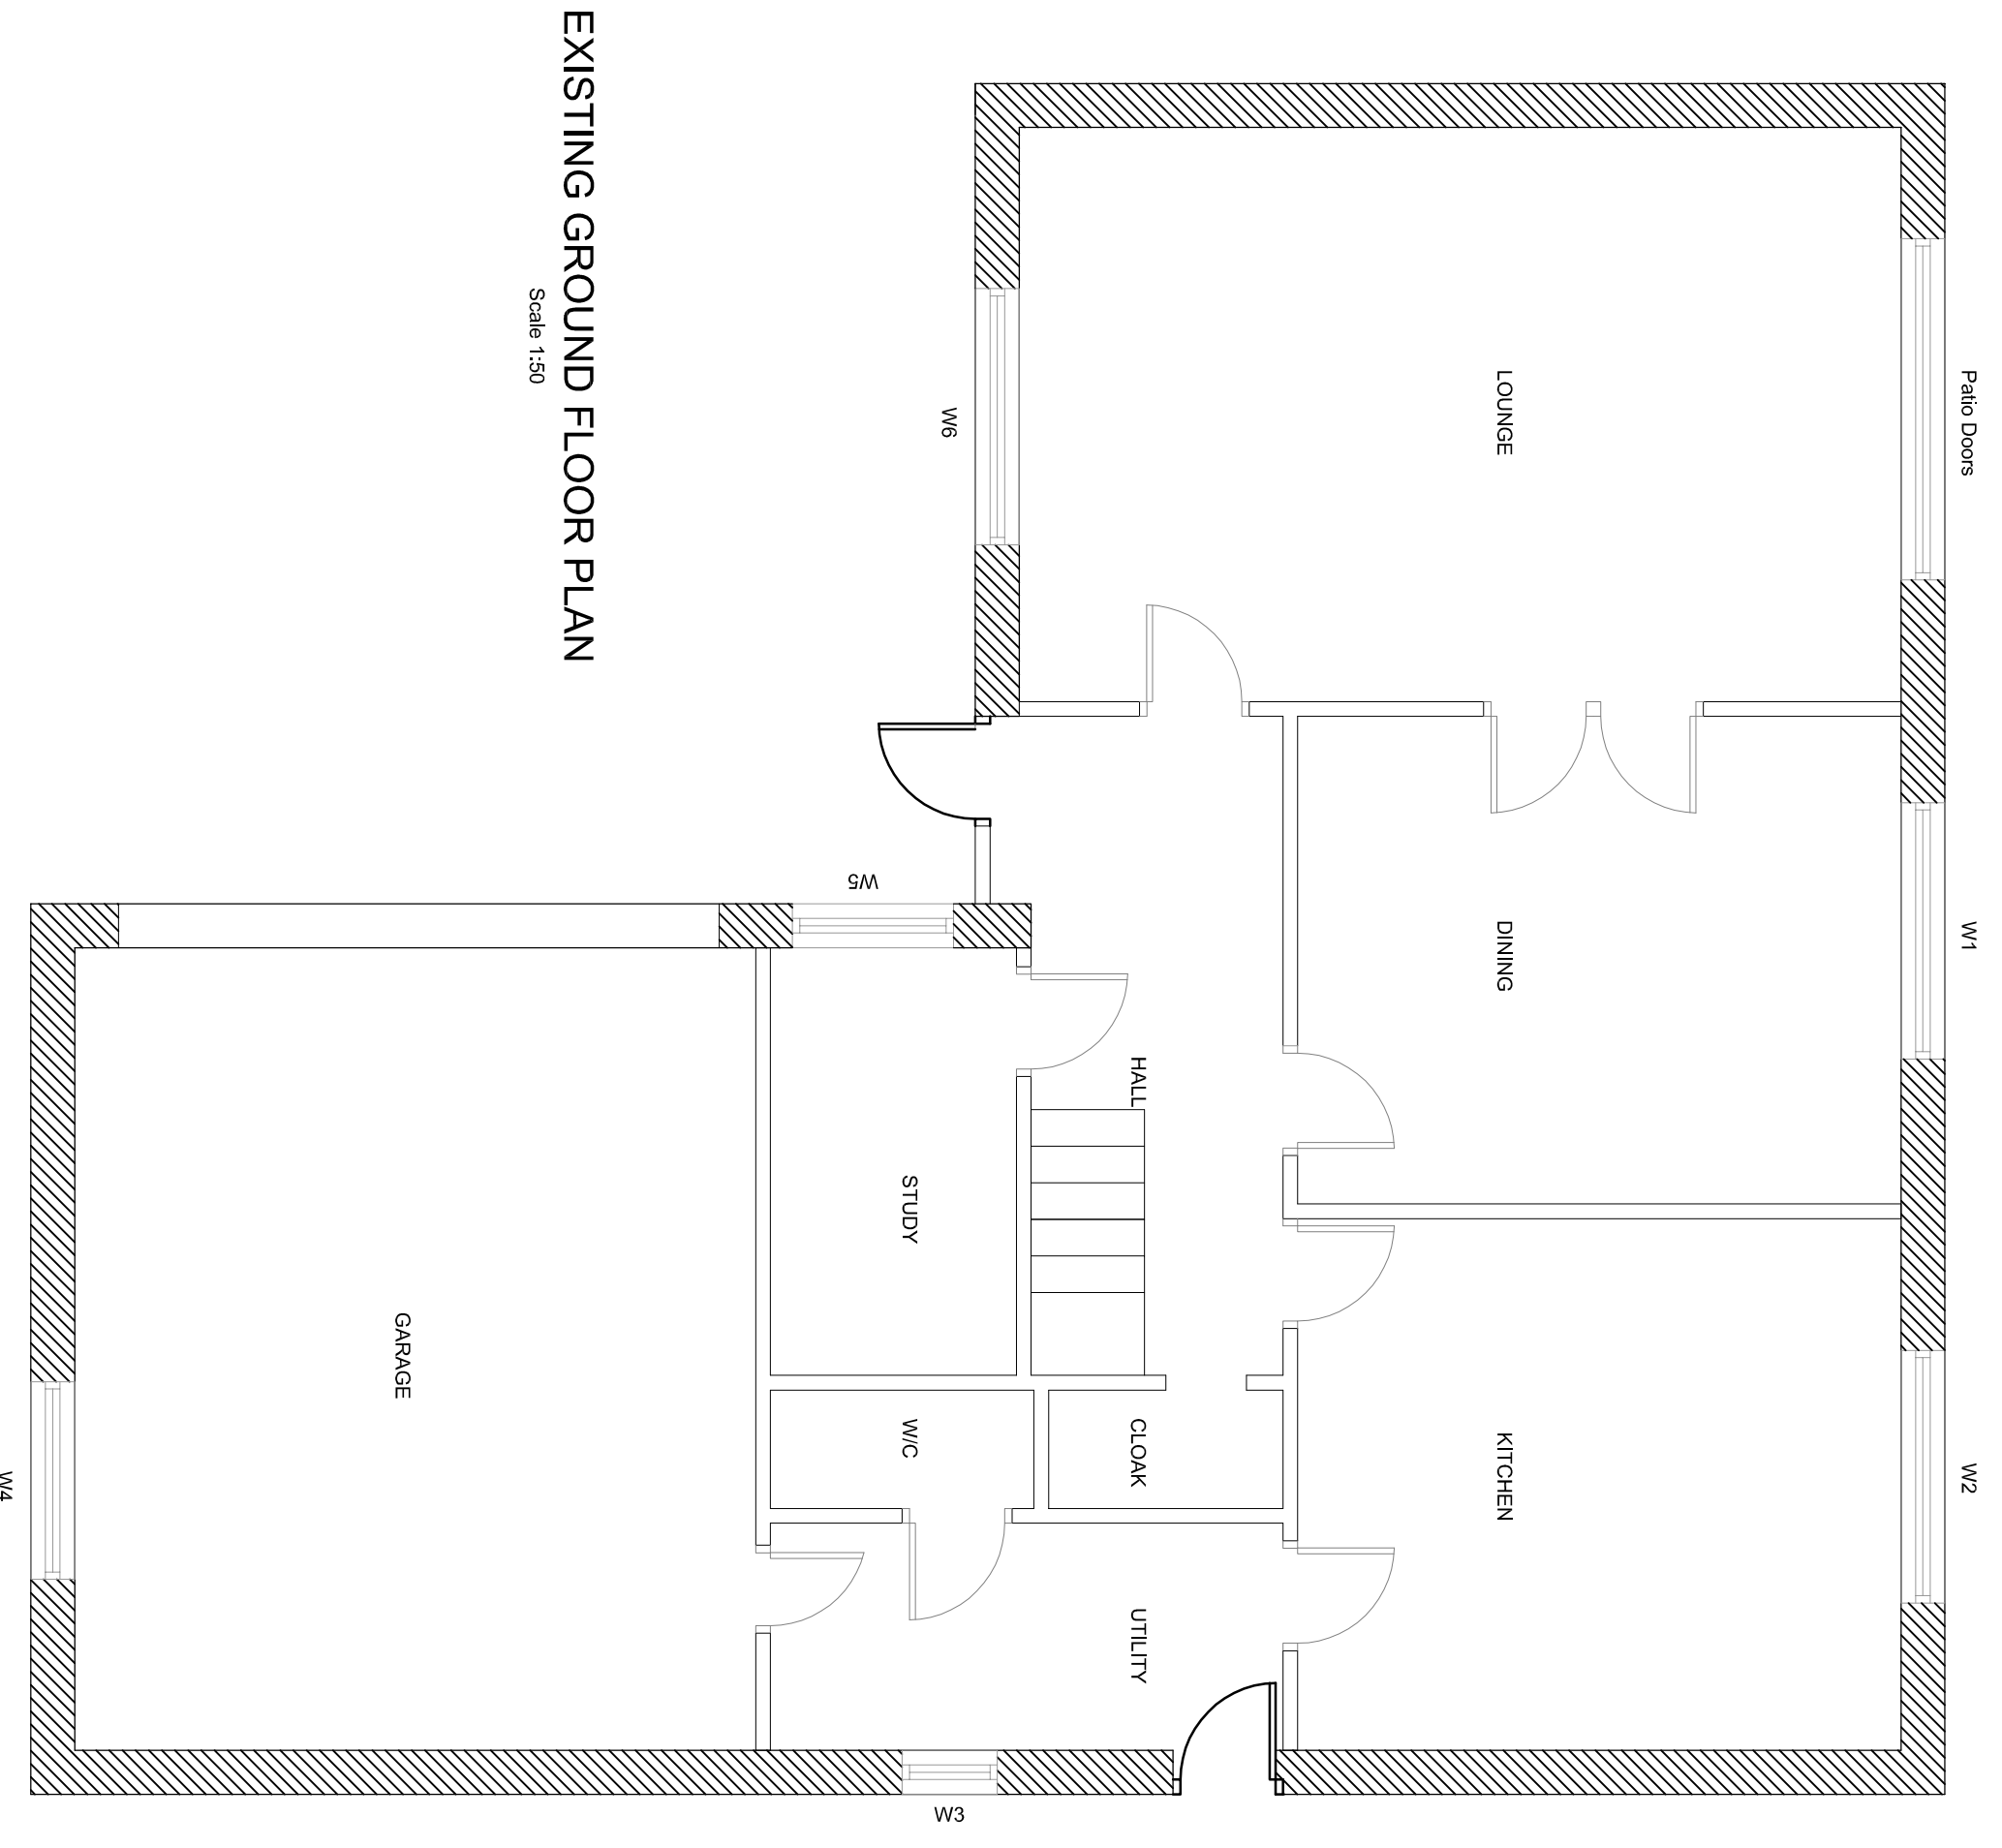

**EXISTING GROUND FLOOR PLAN**  
Scale 1:50

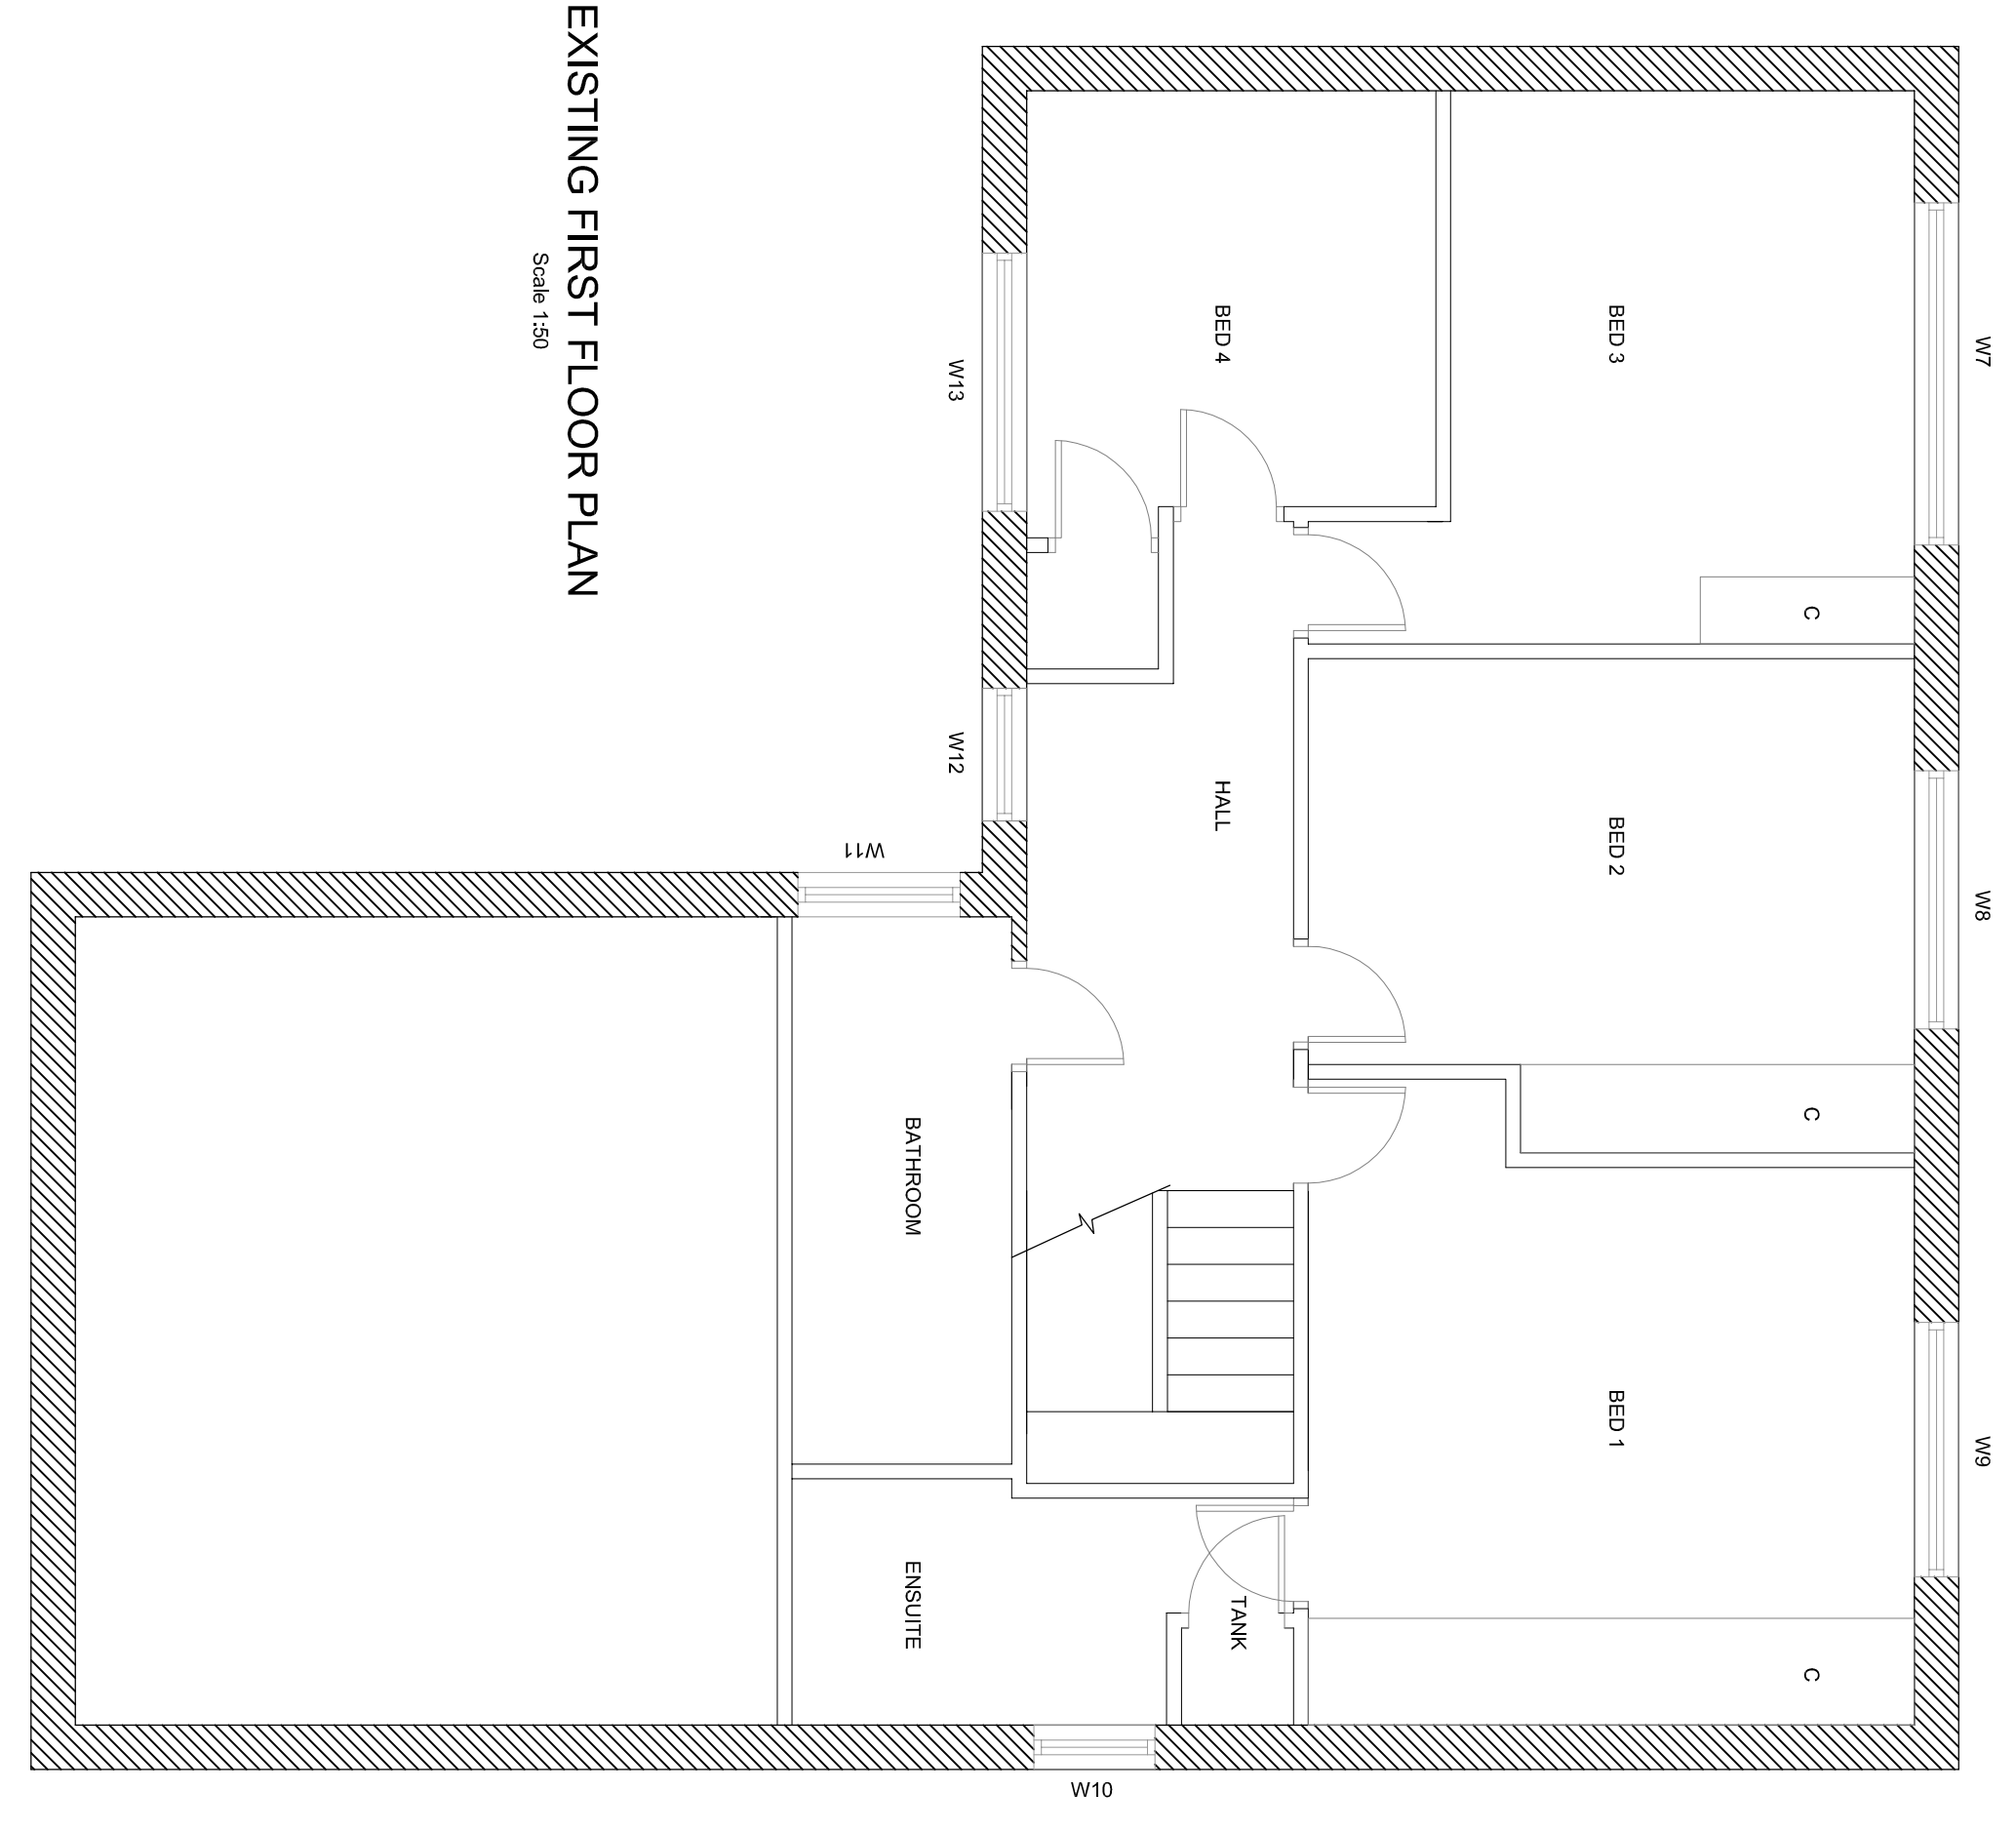

**EXISTING FIRST FLOOR PLAN**  
Scale 1:50

- NOTES**
1. All dimensions are in millimetres unless noted otherwise.
  2. All measurements are to the face of walls and floors.
  3. Do not scale from the drawing. Use figured dimensions only.
  4. Any discrepancies to be reported immediately to the engineer.
  5. This drawing to be read in conjunction with all relevant Architects, engineers, subcontractors and specialists drawings and specifications.

rev.	drawn	chkd.	apprvd.	date	description
1					
2					
3					
4					
5					

**Client**  
**MATTHEW JONES**

**Project**  
**3 DARREN CLOSE  
COWBRIDGE**

**Title**  
**EXISTING GROUND AND FIRST  
PLANS.**

**CONSULTING ENGINEERS**  
**VALE CONSULTANCY**

29 Bocain Park,  
Old Field Road,  
Bridgend,  
CF35 5LJ  
Tel: 01626 862794  
www.vale-consultancy.co.uk  
enquiries@vale-consultancy.co.uk

date	drawn	checked	approved
16.09.14	AJ	MNU	MNU
16.09.14			
16.09.14			

scale @ A1	1:50
status	4131-01
date	16.09.14
rev.	

