





- NOTES
1. All dimensions are in millimetres unless noted otherwise.
 2. All levels are shown in metres unless noted otherwise.
 3. Do not scale from the drawing. Use figured dimensions only.
 4. Any discrepancies to be reported immediately to the engineer.
 5. This drawing to be read in conjunction with all relevant Architects, engineers, subcontractors and specialists drawings and specifications.

THE VALE OF
GLAMORGAN COUNCIL
TOWN AND COUNTRY PLANNING ACT 1990
APPROVED
SUBJECT TO COMPLIANCE WITH CONDITIONS (IF ANY)

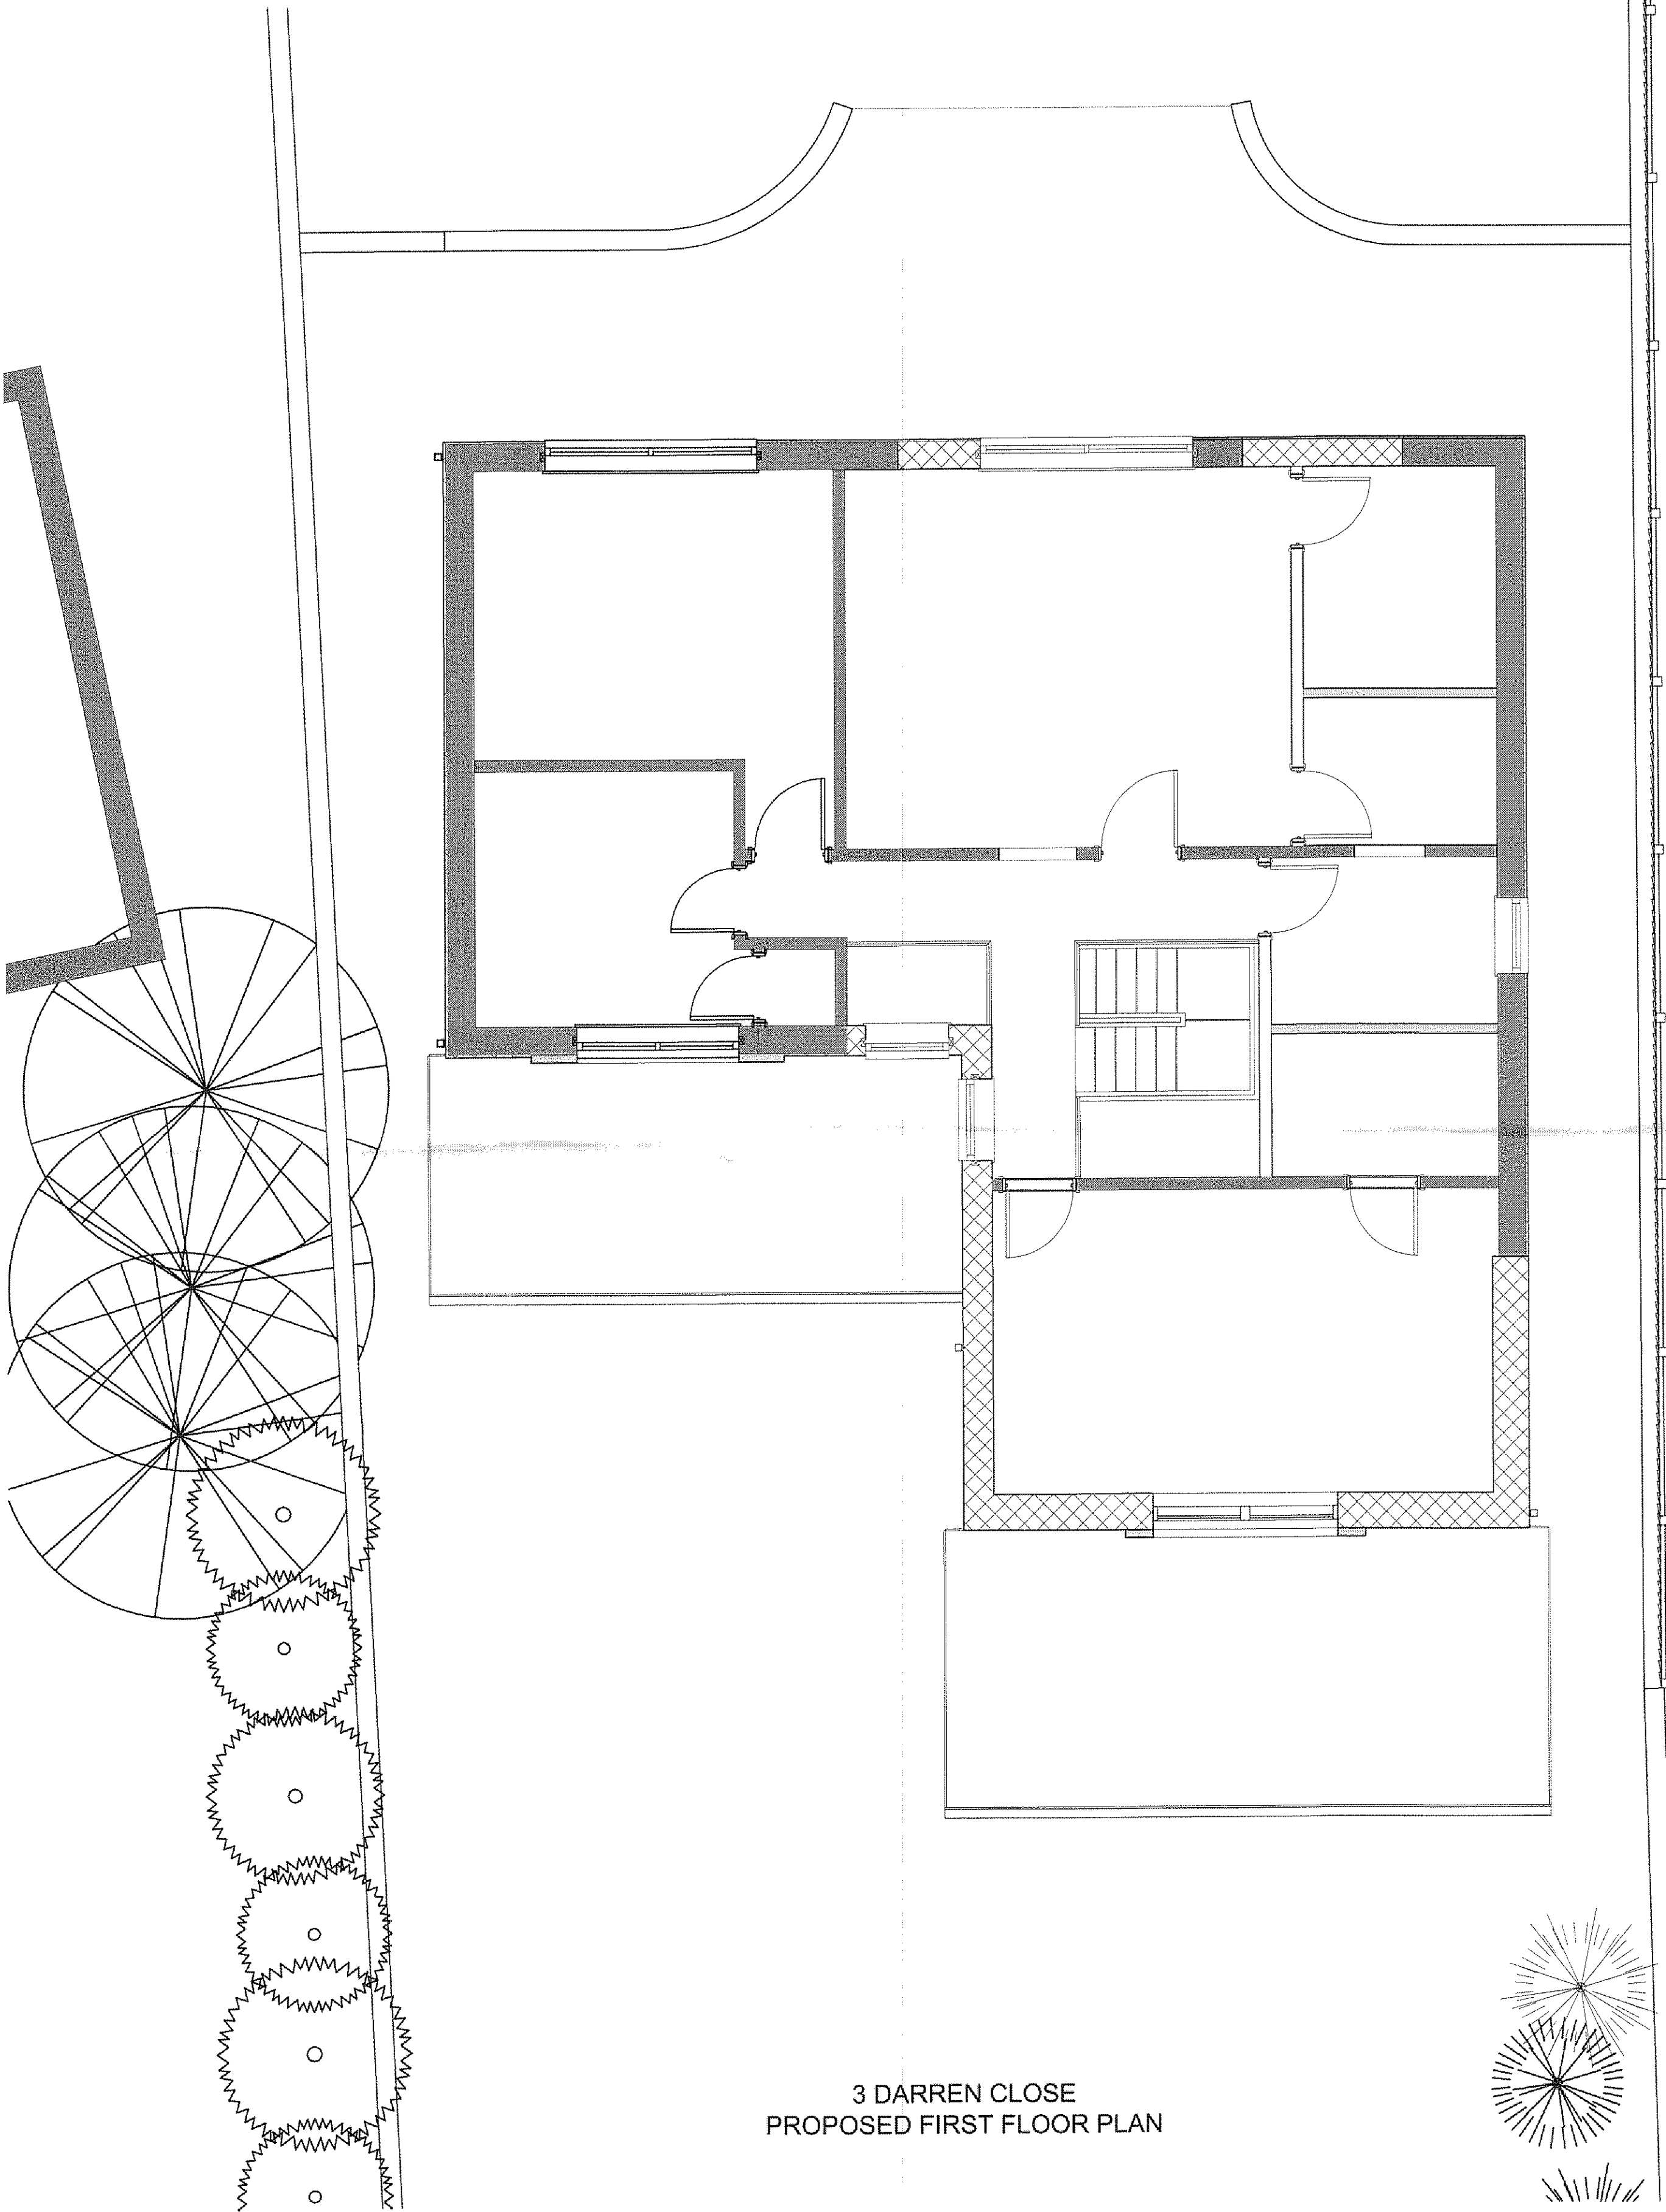

3 DARREN CLOSE
PROPOSED FIRST FLOOR PLAN

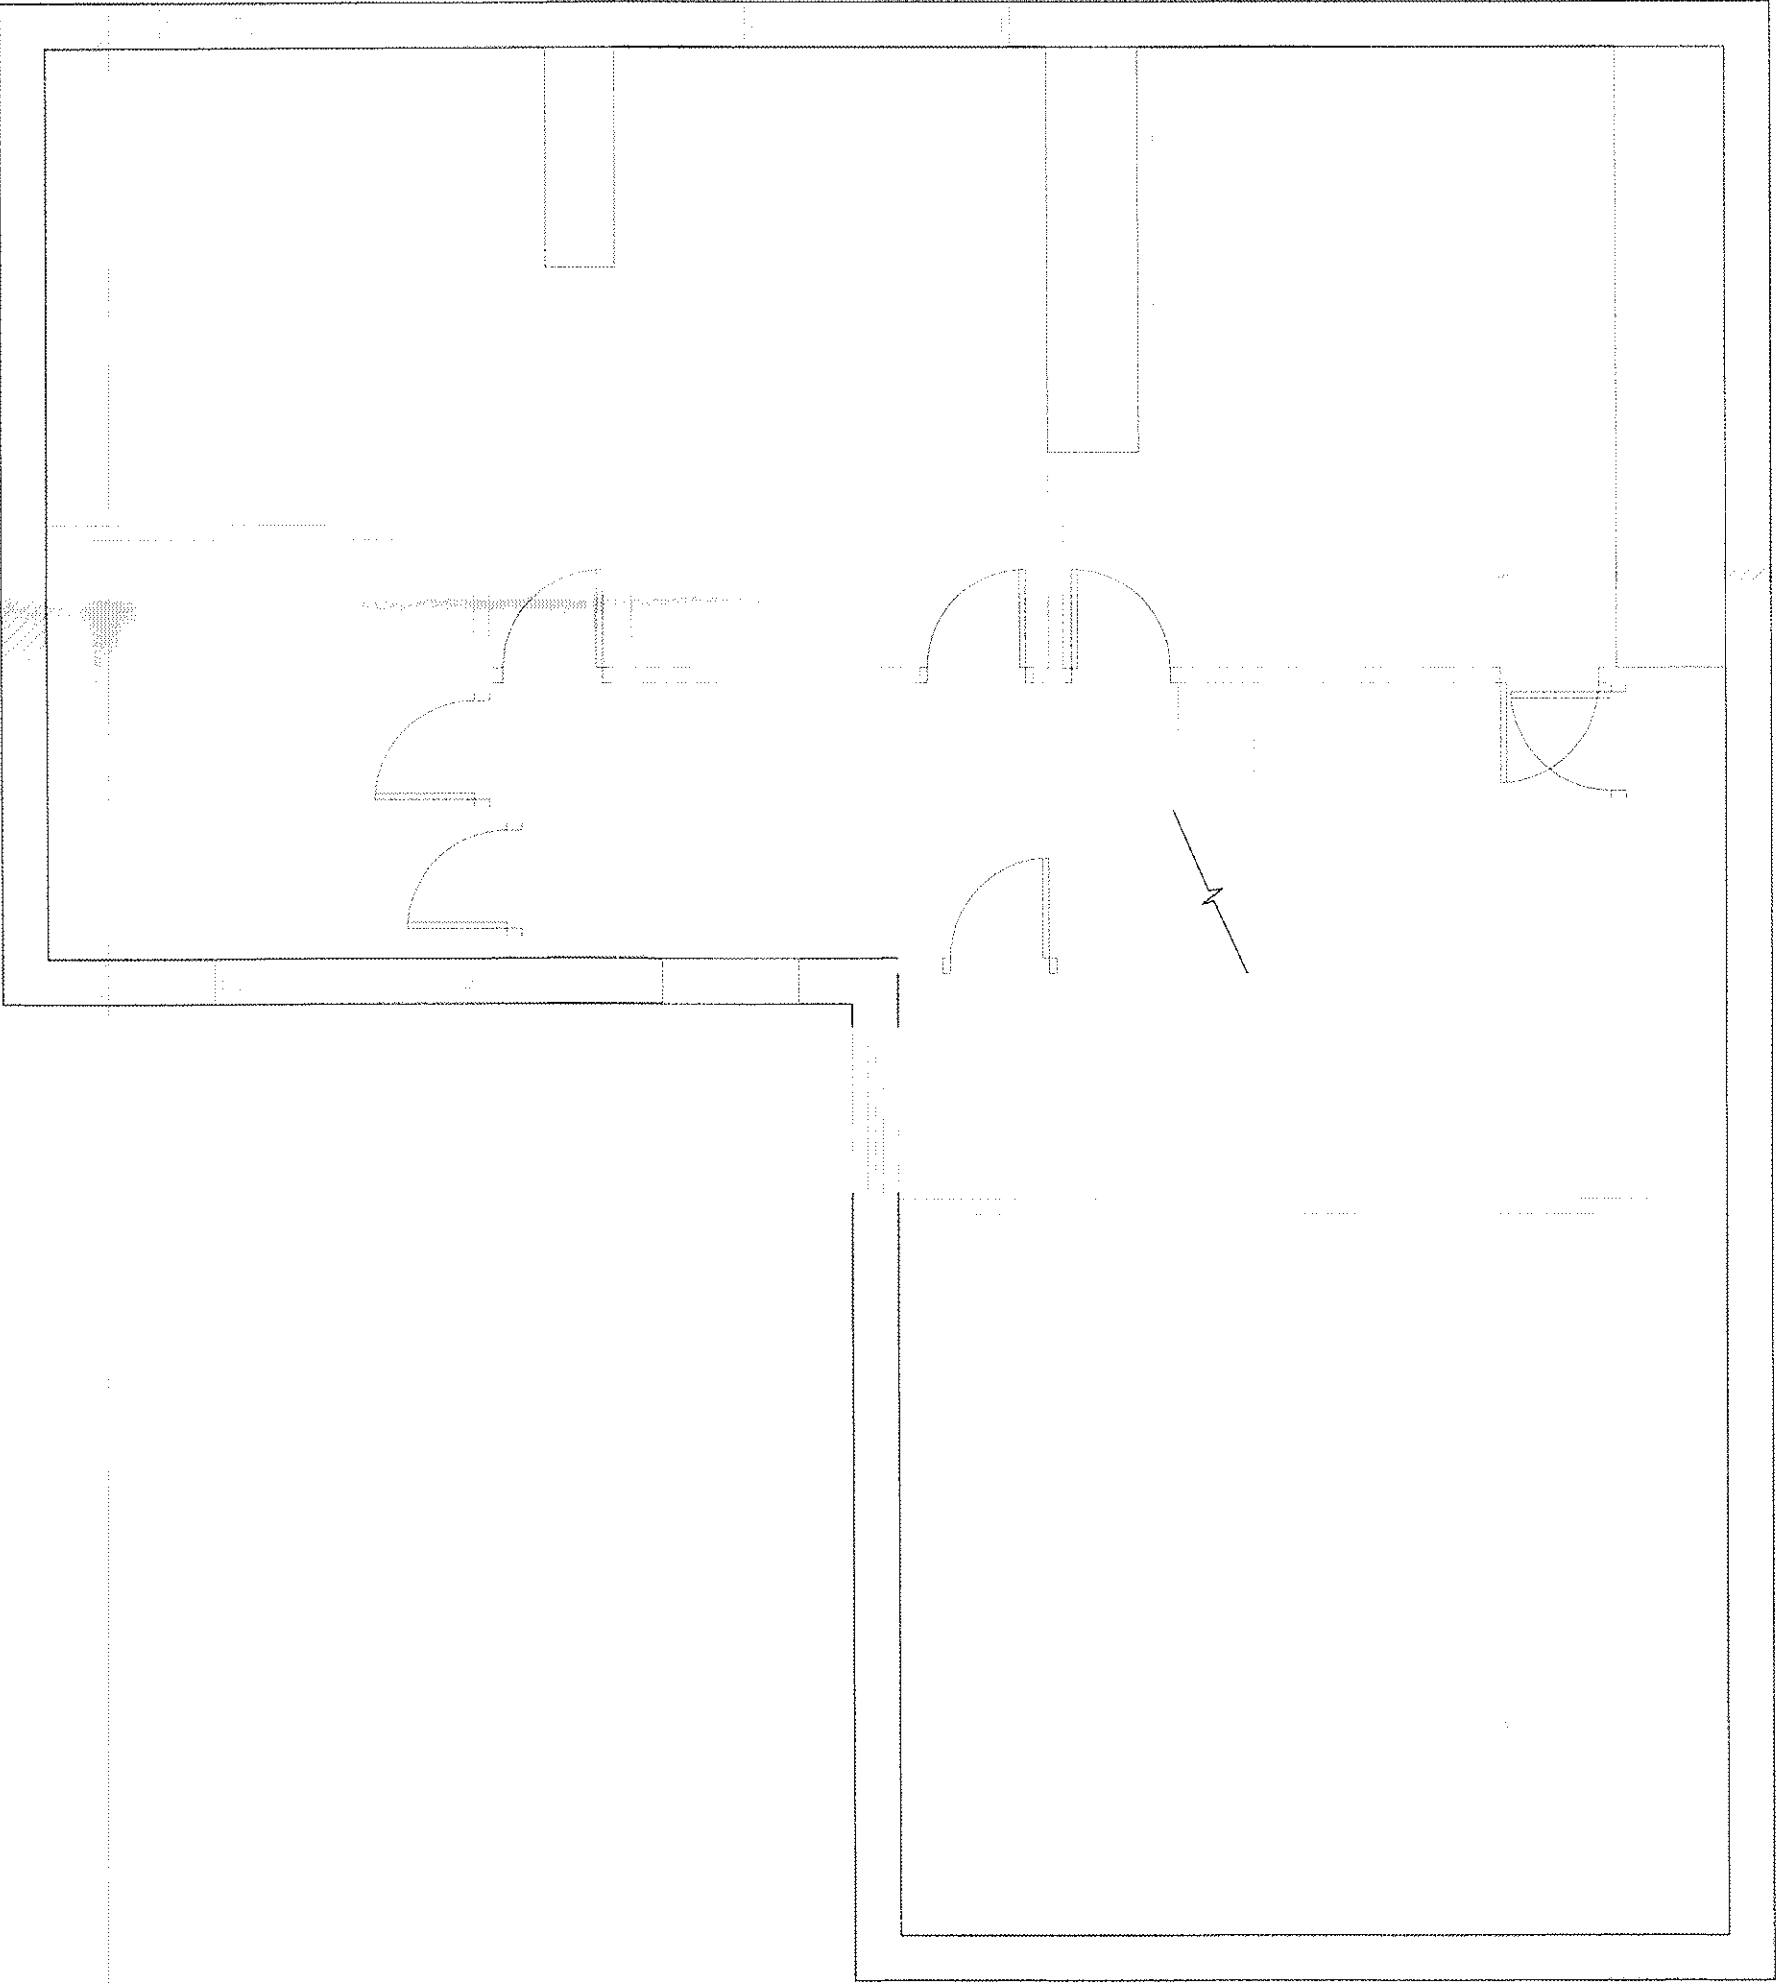

4 DARREN CLOSE
EXISTING FIRST FLOOR PLAN

15 002 13 FUL

VALE OF GLAMORGAN
COUNCIL
AMENDED PLANS
2015/00213/FUL
RECEIVED Date 6/5/15

rev.	drawn	checked	approved	date	description	
Client						
MATT JONES						
Project						
3 DARREN CLOSE COWBRIDGE CF71 7DE						
Title						
PLAN INDICATING POSITION OF NEIGHBOURING PROPERTIES						
Vale Consultancy Consulting Civil & Structural Engineers 29 Bocam Park, Old Field Road, Pencoed, Bridgend CF35 5LJ. Phone: 01656 863794 Email: enquiries@vale-consultancy.co.uk						
date	drawn	checked	approved			
05.05.15	J.S	M.J 05.05.15	M.J 05.05.15			
scale @ A1						
1:50						
status	drg. no.				rev.	
	4131 - 09					