



THE VALE OF
GLAMORGAN COUNCIL
 TOWN AND COUNTRY PLANNING ACT 1990
APPROVED
 SUBJECT TO COMPLIANCE WITH CONDITIONS (IF ANY)

1 Proposed Front
 1 : 100

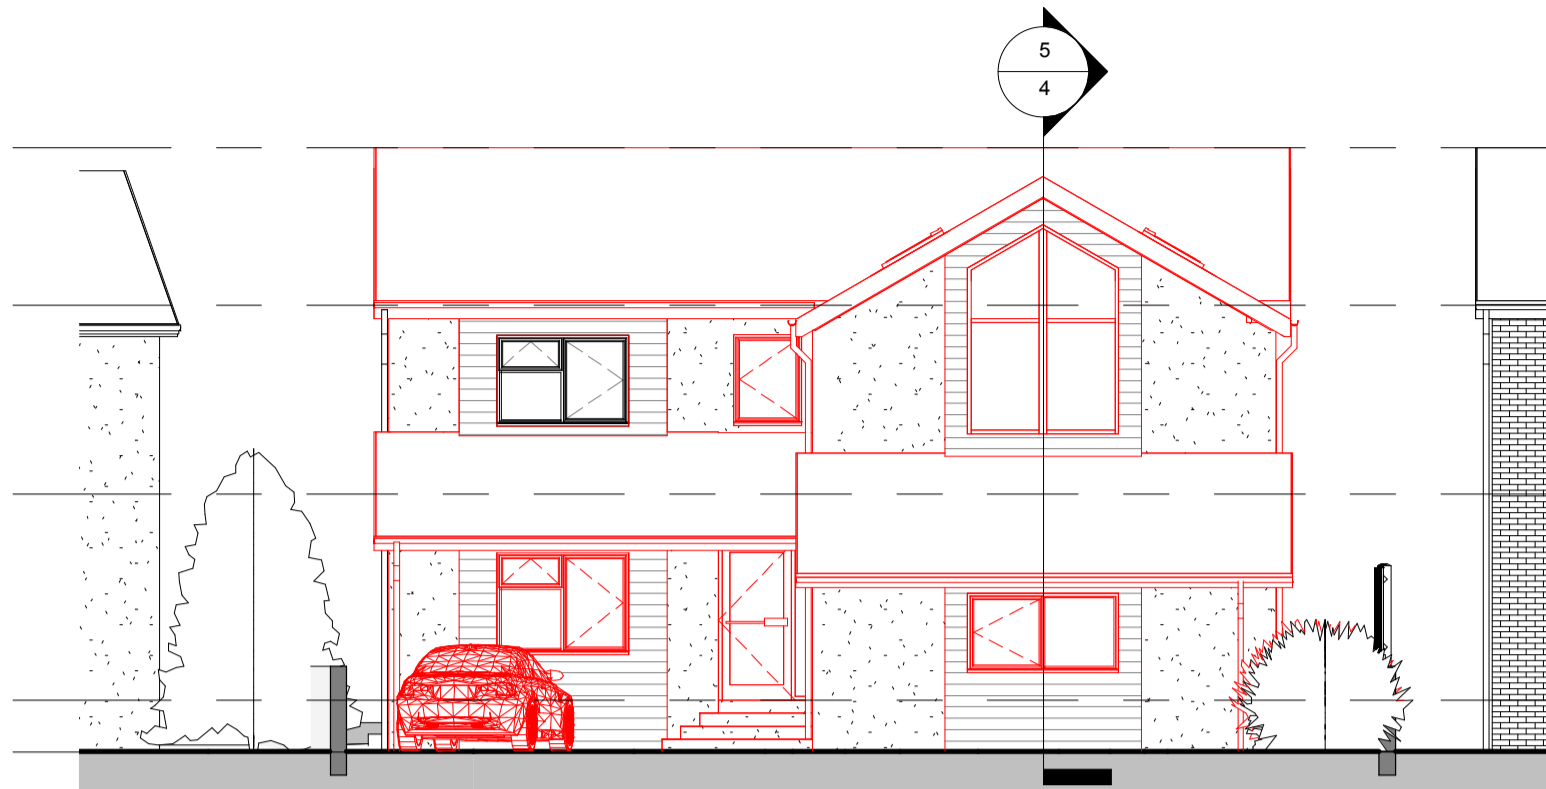


2 Proposed North side
 1 : 100

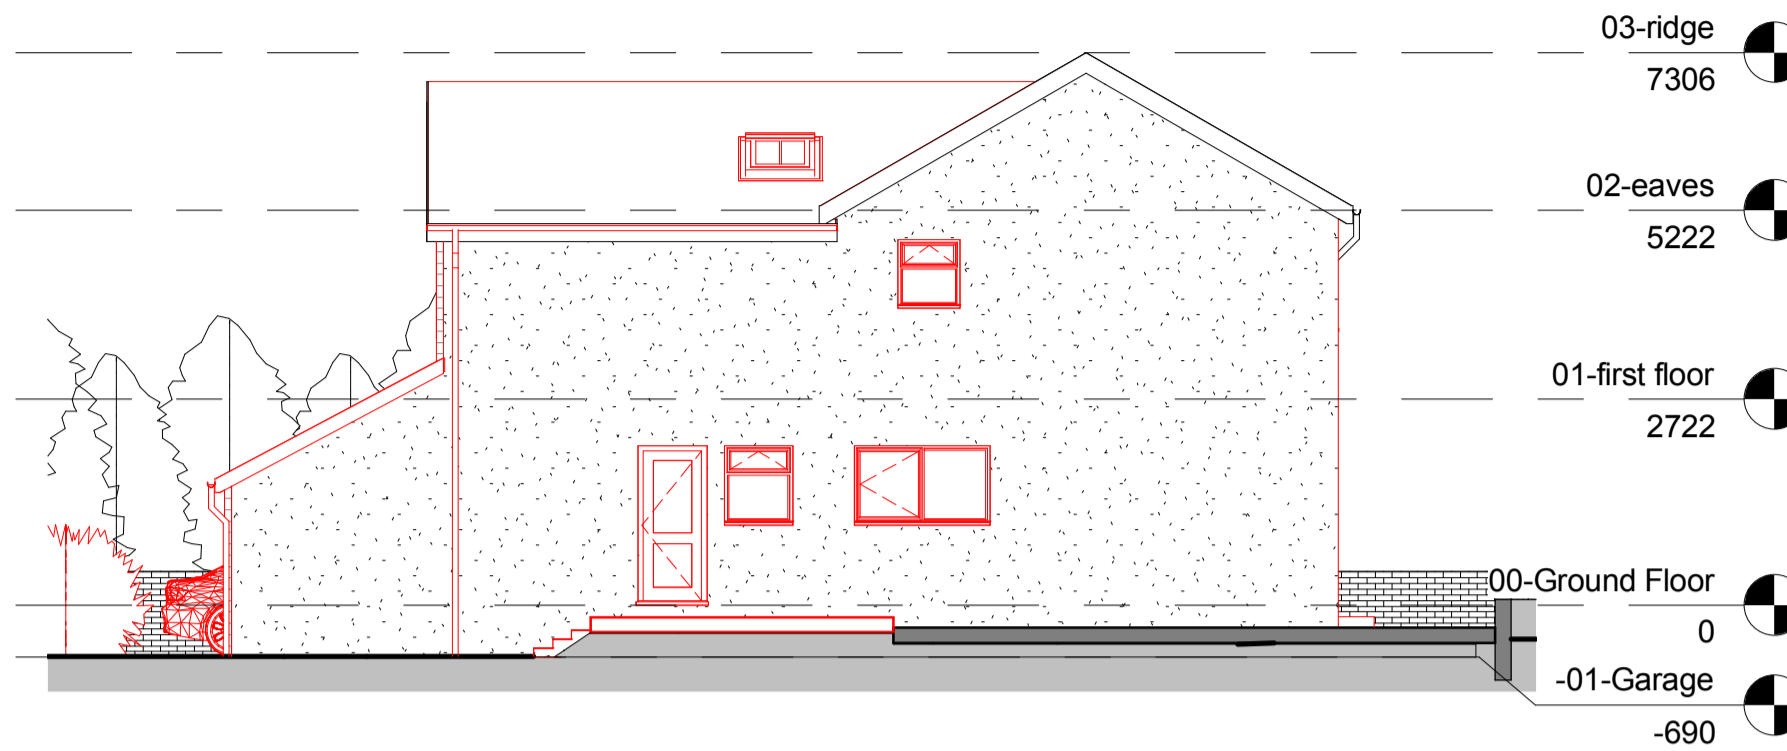


- 03-ridge 7306
- 02-eaves 5222
- 01-first floor 2722
- 00-Ground Floor 0
- 01-Garage -690

3 Proposed Rear
 1 : 100

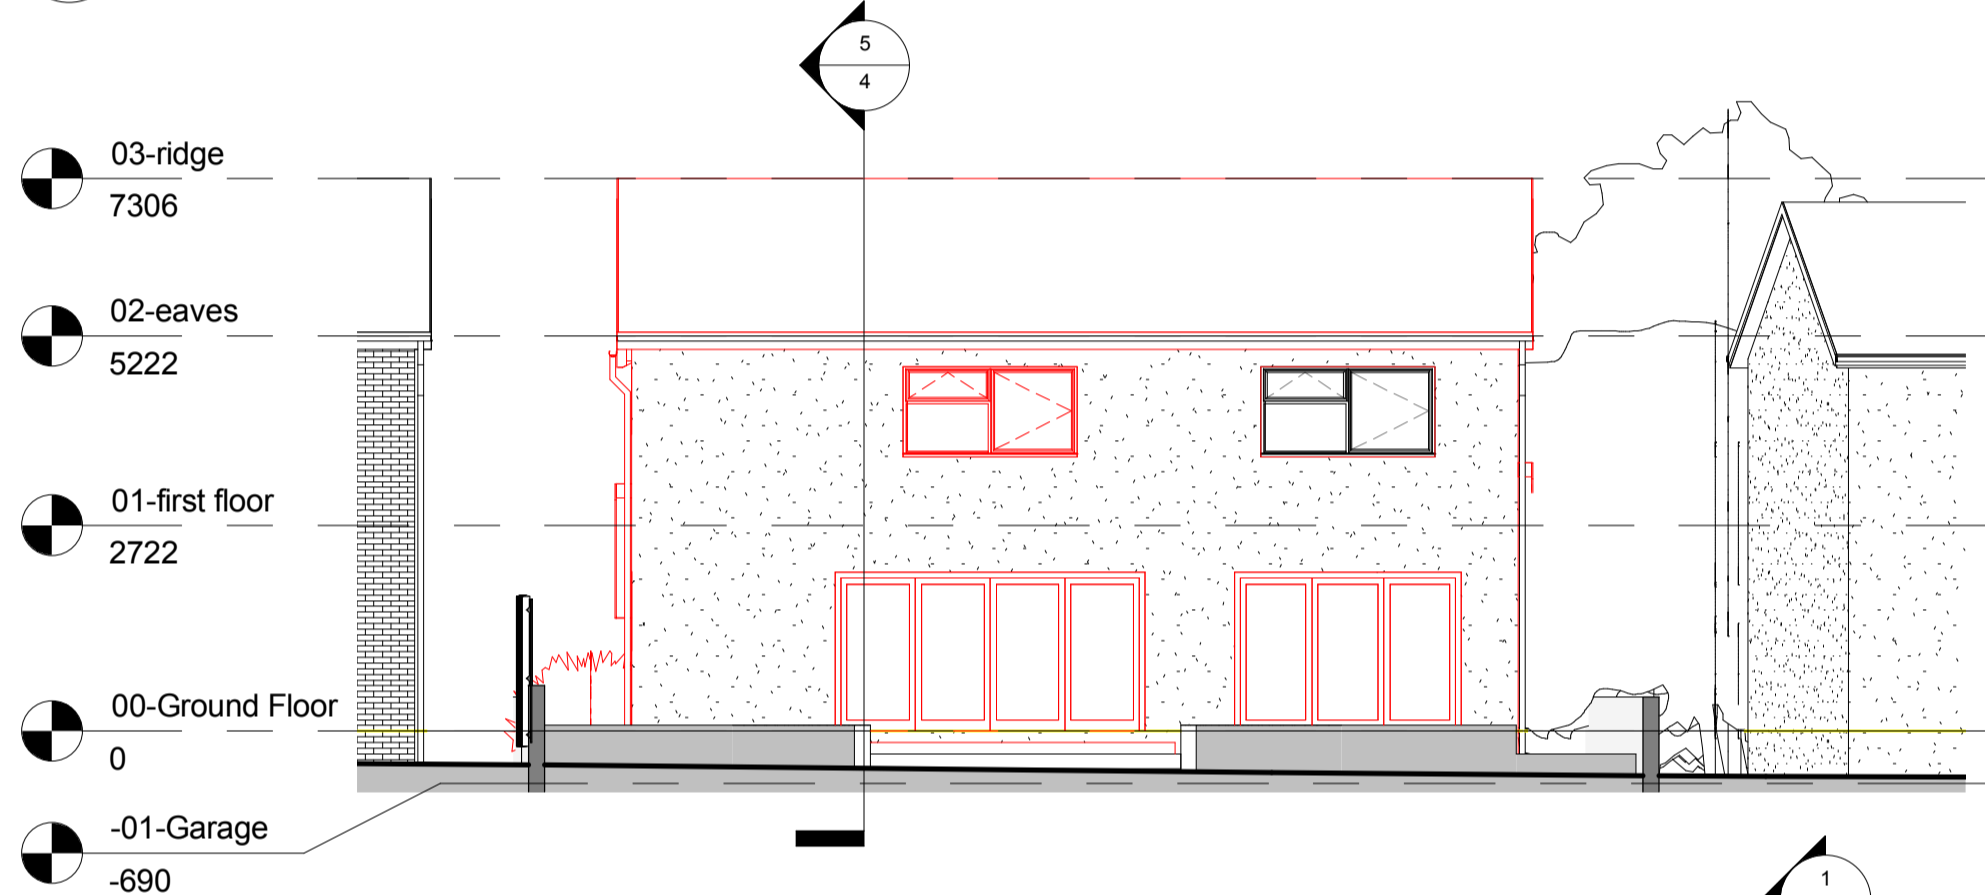

- 03-ridge 7306
- 02-eaves 5222
- 01-first floor 2722
- 00-Ground Floor 0
- 01-Garage -690

4 Proposed South side
 1 : 100

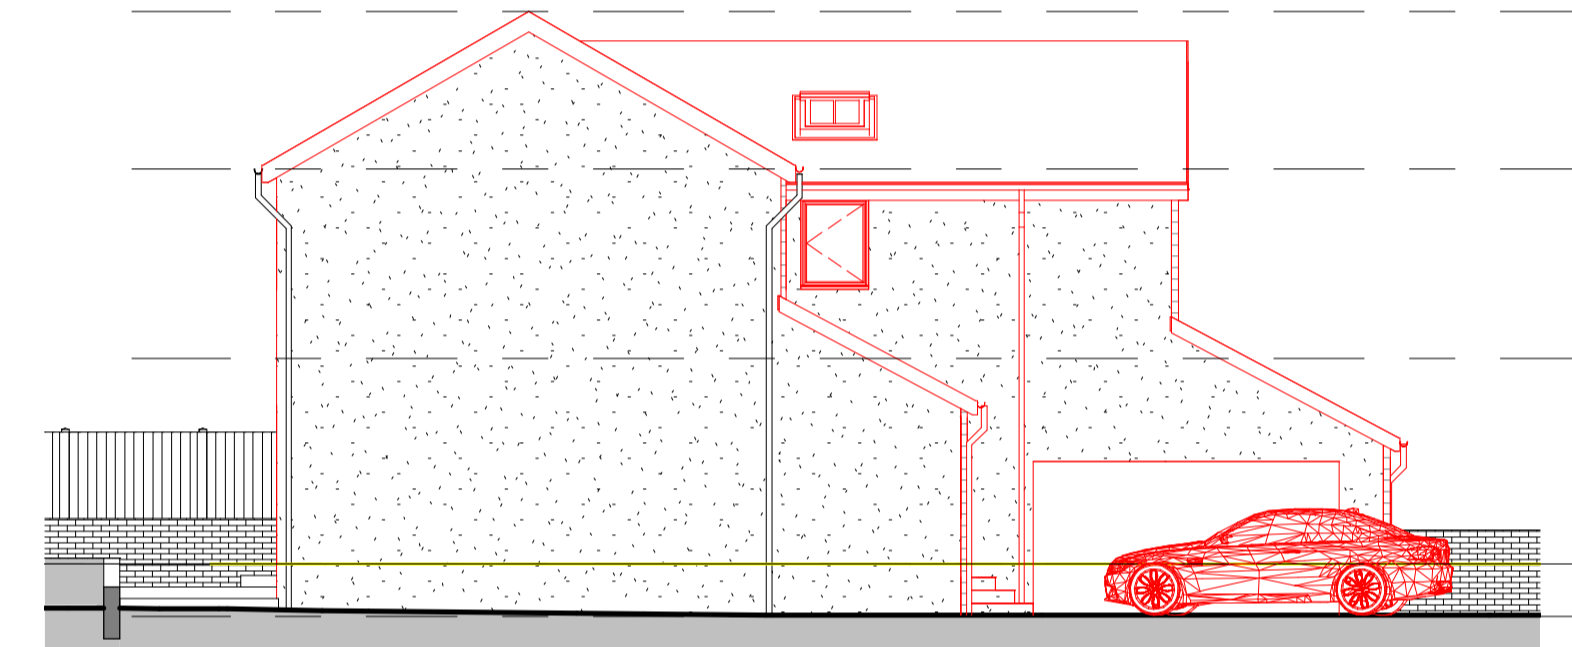

03-ridge 7306



02-eaves 5222

01-first floor 2722

00-Ground Floor 0

-01-Garage -690

5 Section 1
 1 : 50

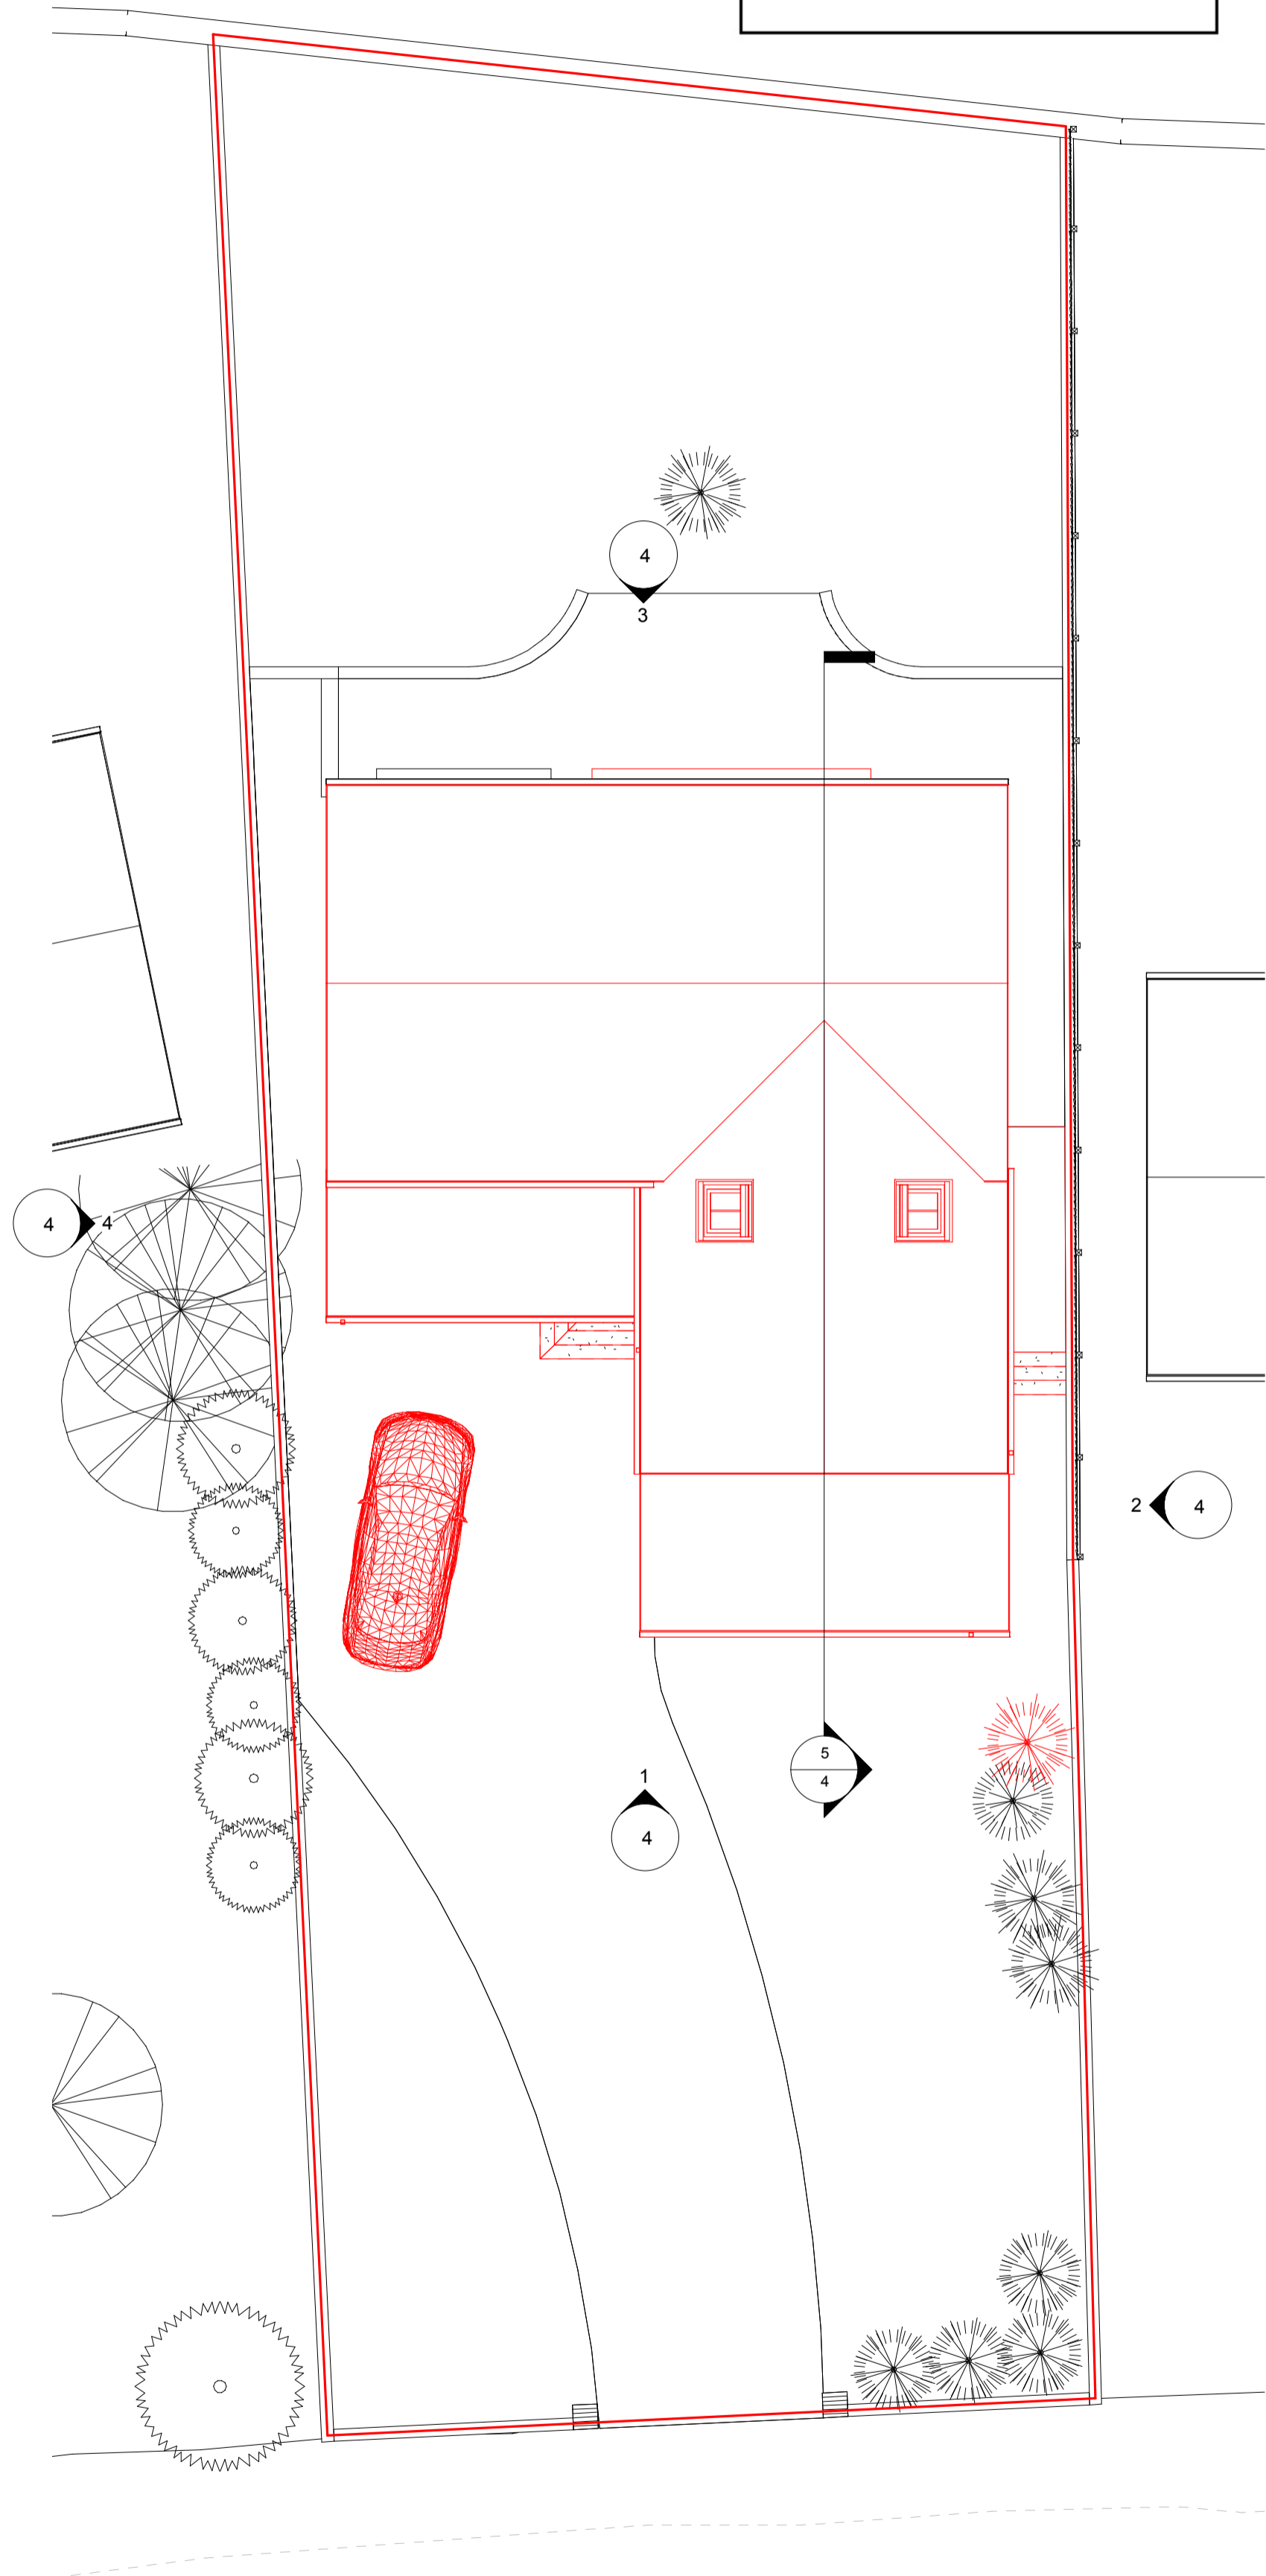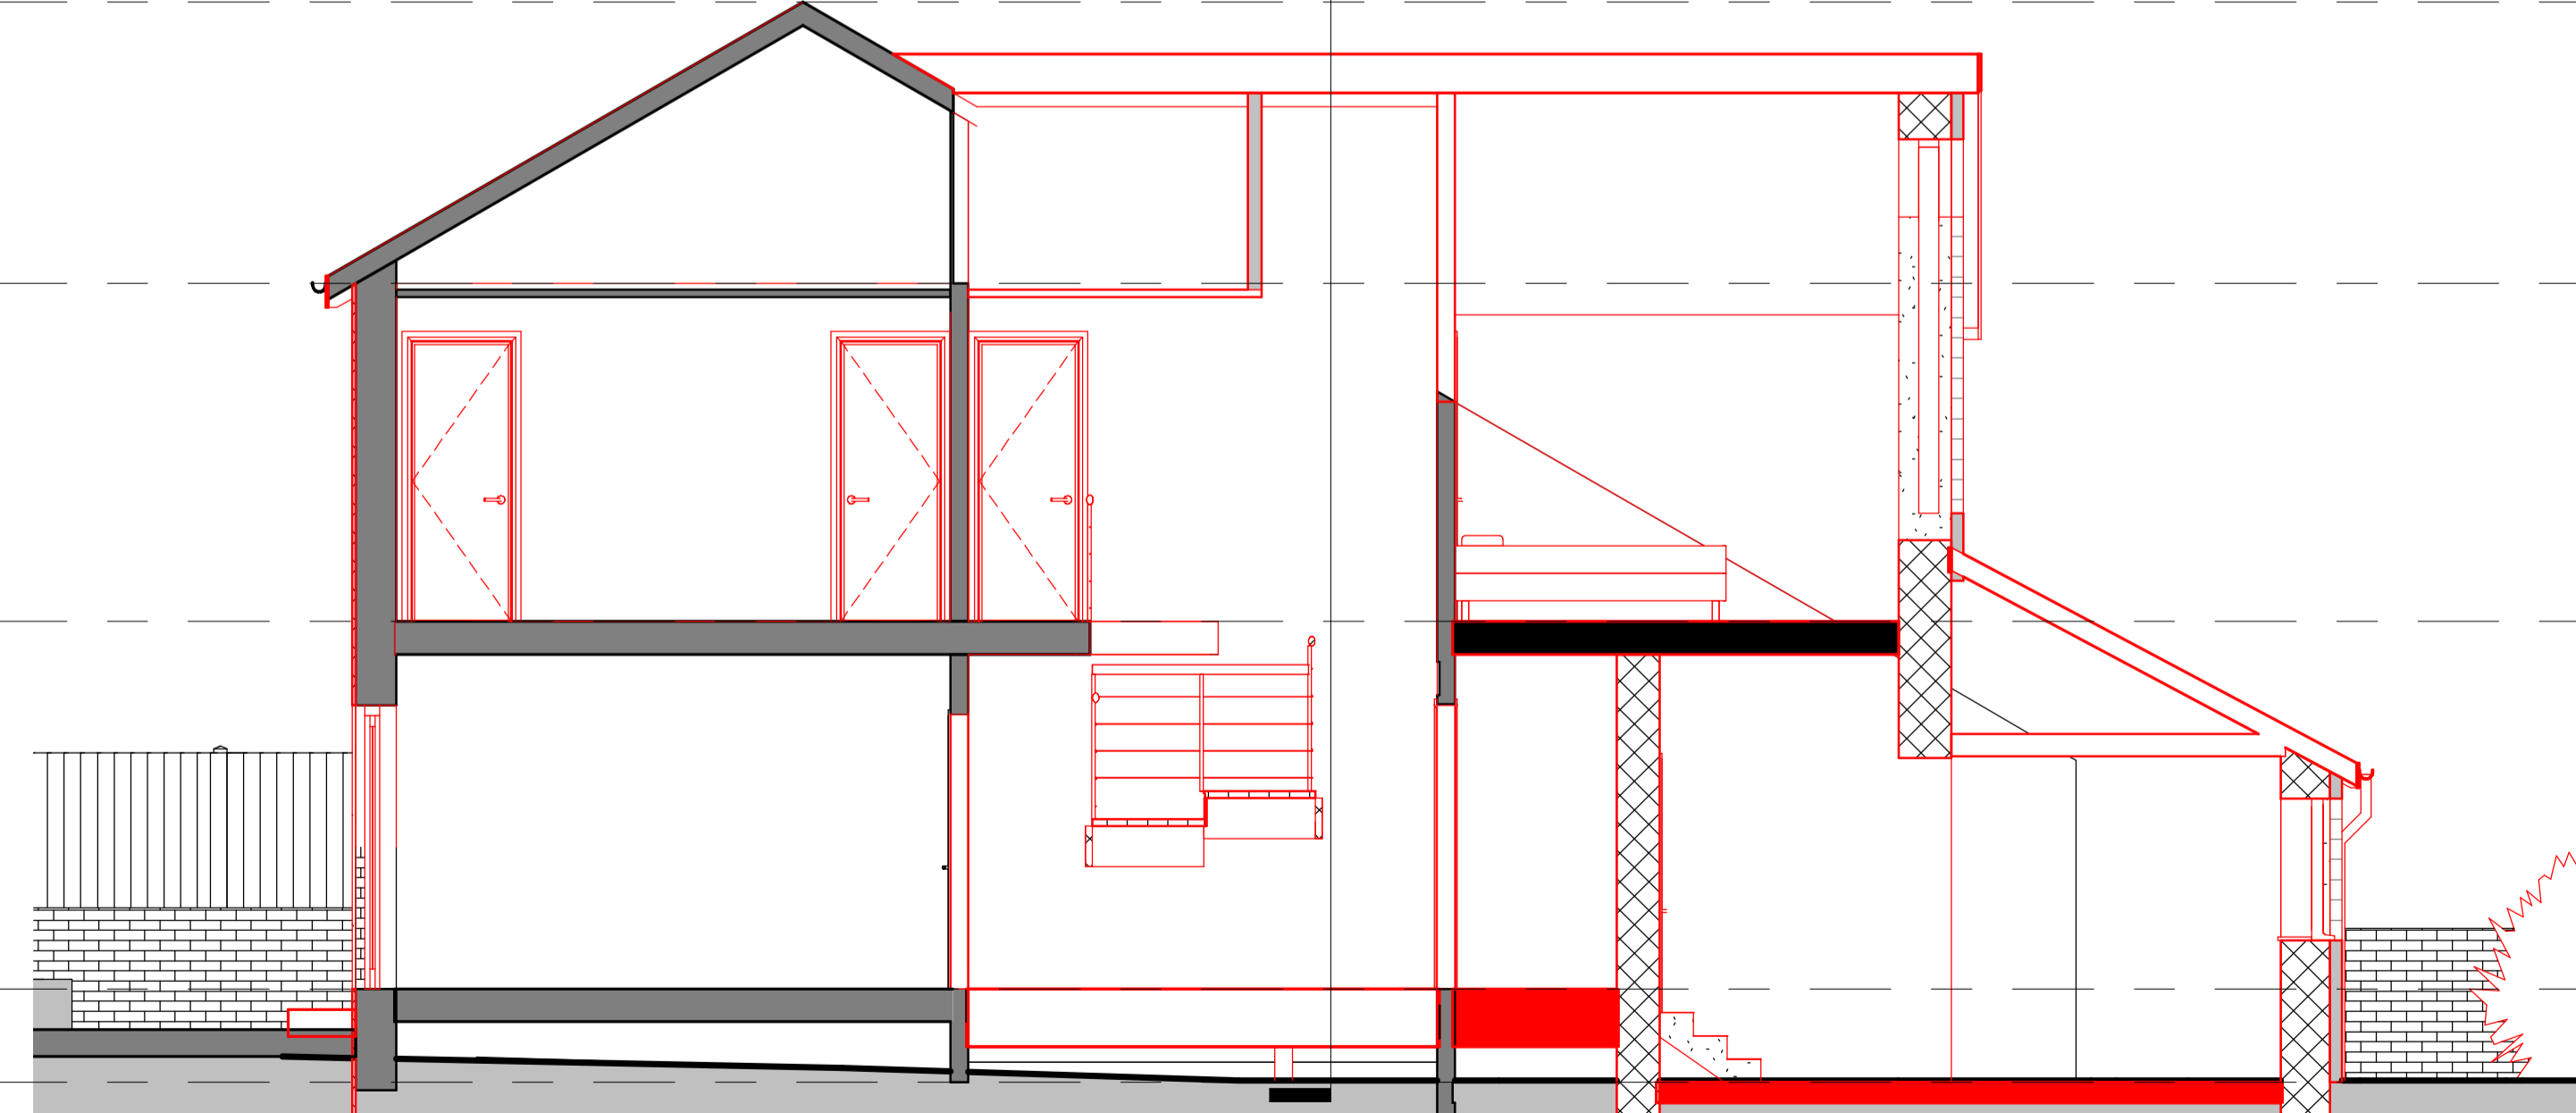

6 Site-proposed
 1 : 100

- NOTES
1. All dimensions are in millimetres unless noted otherwise.
 2. All levels are shown in millimetres unless noted otherwise.
 3. Do not scale from the drawing. Use figured dimensions only.
 4. Any discrepancies to be reported immediately to the Designer/Engineer.
 5. This drawing to be read in conjunction with all relevant Architects, engineers, subcontractors and specialists drawings and specifications.

ALL DIMENSIONS TO BE CHECKED ON SITE: Contractor to check and verify all building and site dimensions. The Contractor is to comply in all respects with the current Building Regulations whether specifically stated on this drawing or not. This drawing must be read and checked against any other specialist drawings provided & manufacturer's recommendations. Tabled quantities are for guidance only all specialist Consultants & Contractors to check and verify. Any discrepancies in all of the above must be reported to the Design team prior to installation

rev.	drawn	chkd.	apprvd.	date	description
B	ND	MJ		3/4/15	Added Study extension and reduce depth of new Bedroom
A	ND	MJ		31/03/15	Added balcony plus internal revisions

Client
Mr & Mrs M Jones
 3 Darren Close, Cowbridge,
 Vale of Glamorgan,
 CF71 7DE

Project
Dwelling Extension

Title
Proposed Elevations, Section & Site Plan

CONSULTING ENGINEERS
VALE CONSULTANCY
 29 Bocarn Park,
 Old Field Road,
 Pencoed,
 Bridgend,
 CF35 5LJ.
 Tel: 01656 863794

date	drawn	checked	approved
6.2.15	ND	MJ	

scale @ A1	Project number
As indicated	070-15

status	System Number	drg. no.	rev.
Planning	ND/HS/DO(Vale)/070-15-g	4	B