



Church Place South

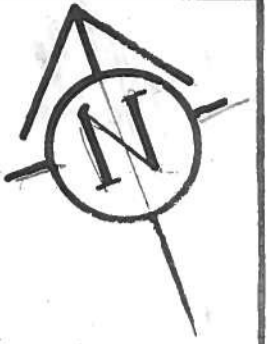

THE VALE OF  
GLAMORGAN COUNCIL  
TOWN AND COUNTRY PLANNING ACT 1990  
**APPROVED**  
SUBJECT TO COMPLIANCE WITH CONDITIONS (IF ANY)

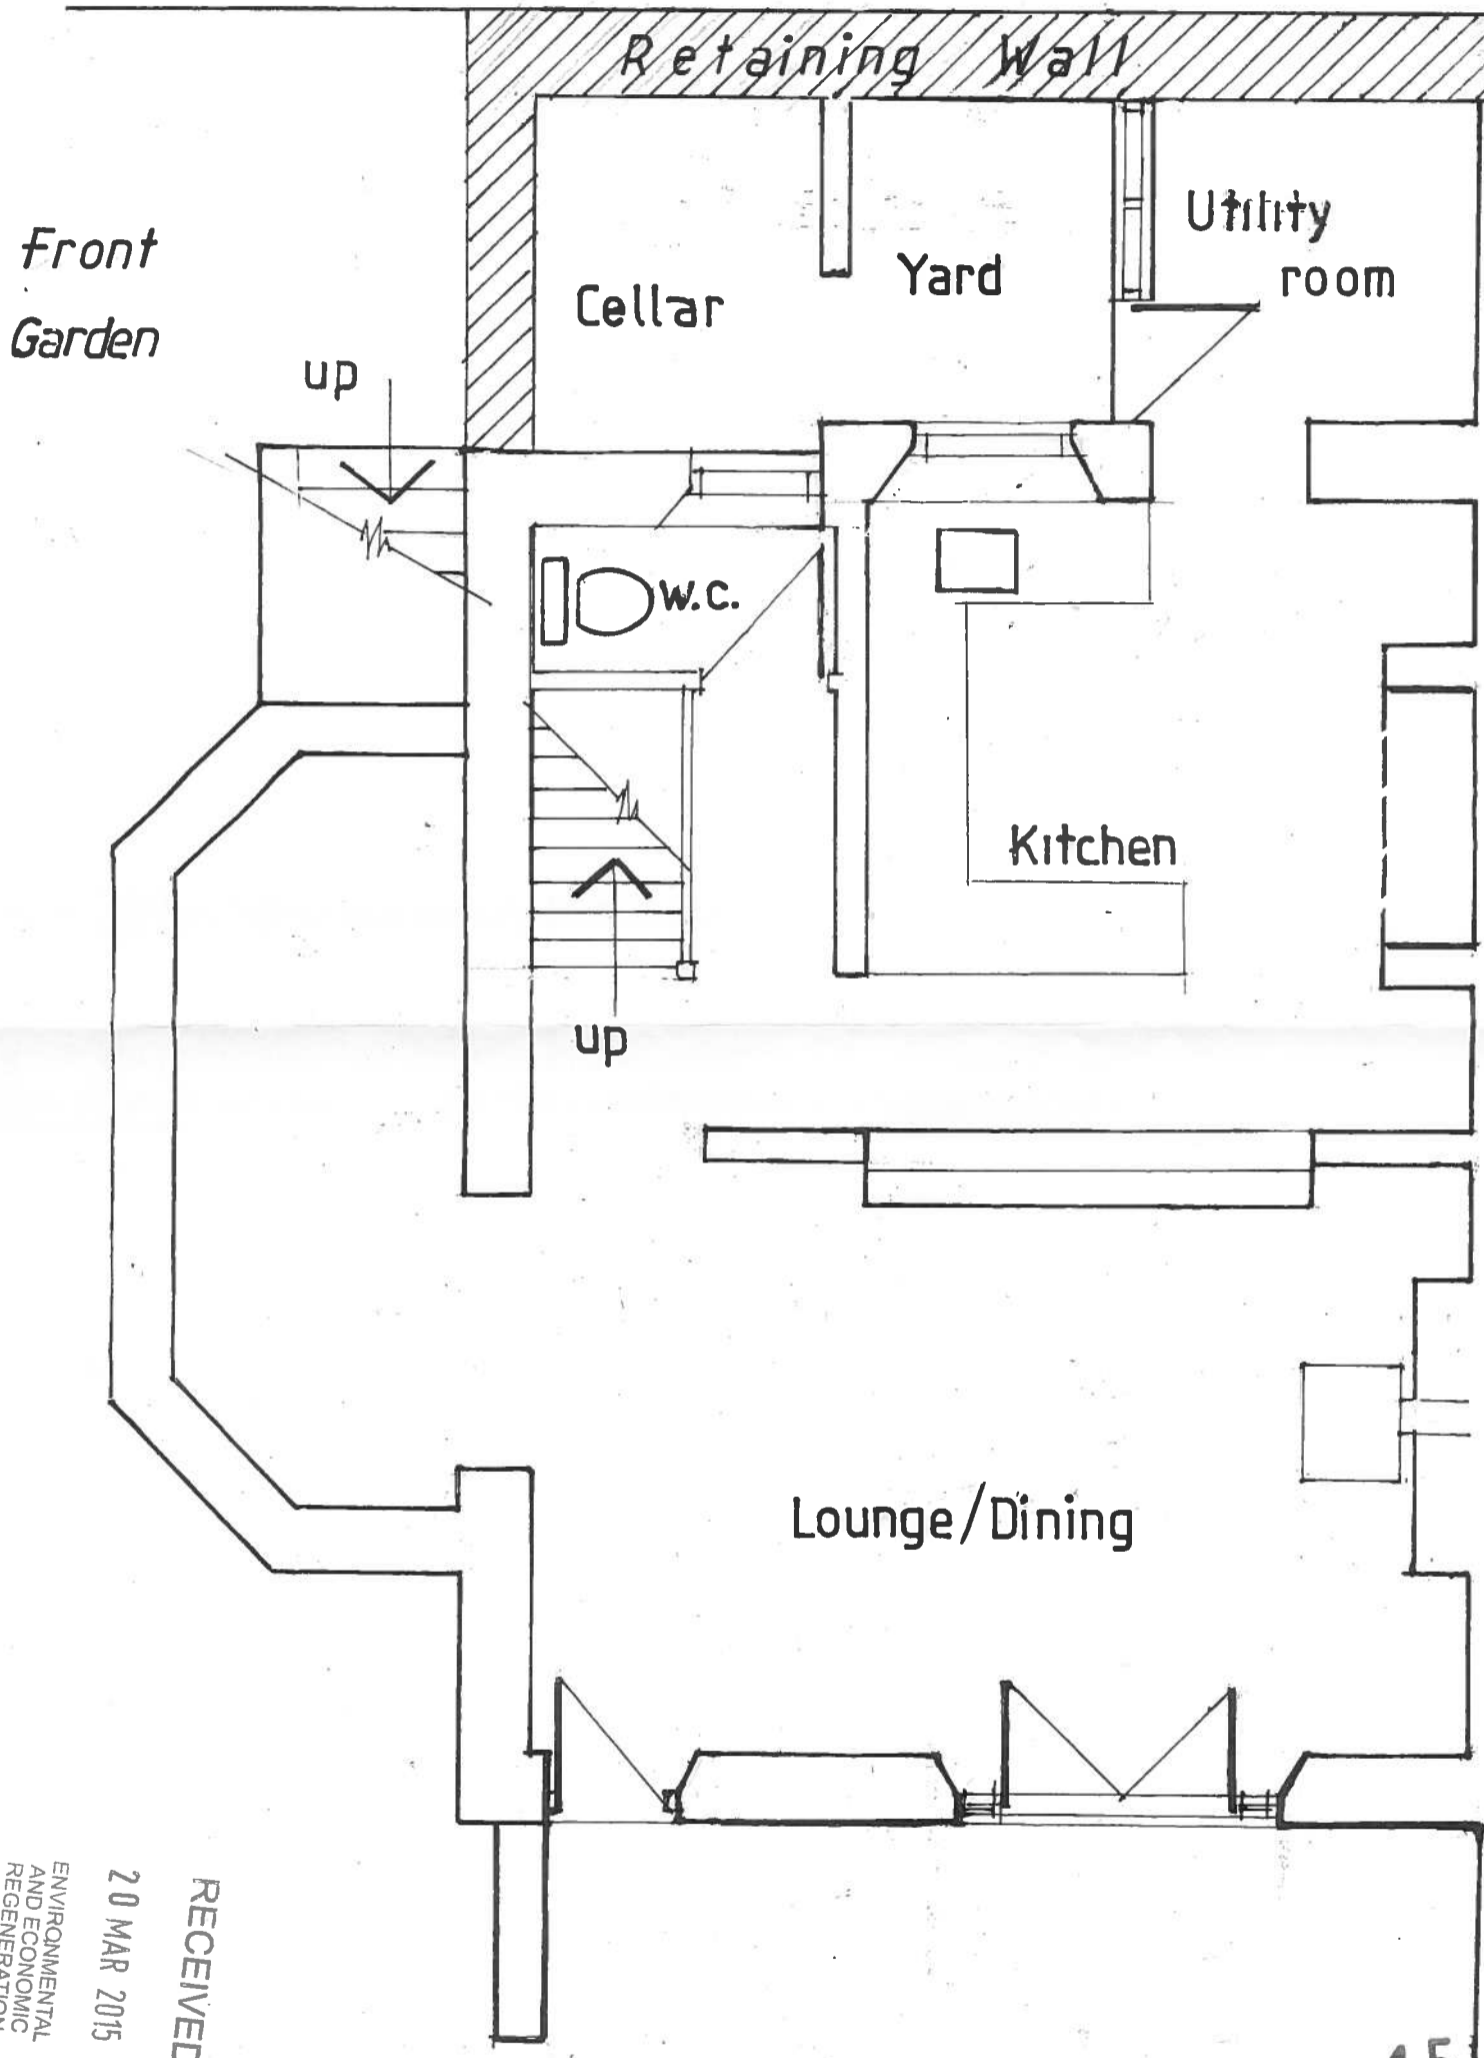

RECEIVED  
20 MAR 2015  
ENVIRONMENTAL  
AND ECONOMIC  
REGENERATION

15'00'30'5'FUL

Rear Garden

Existing Ground Floor Plan  
6 Church Place South,  
Penarth. Scale:1:50. Drwg.Nº1