




North elevation

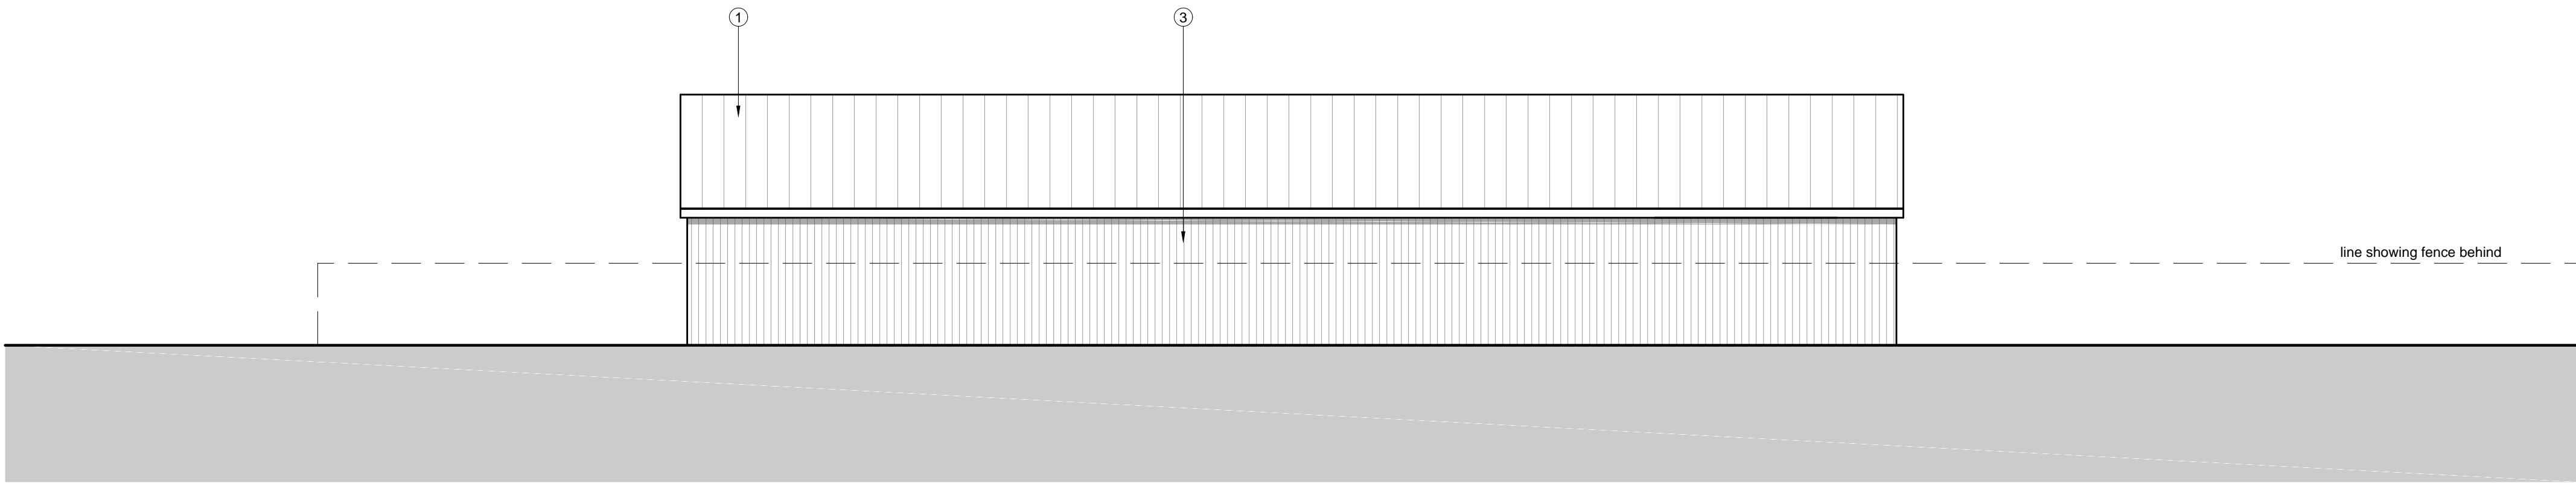


South elevation

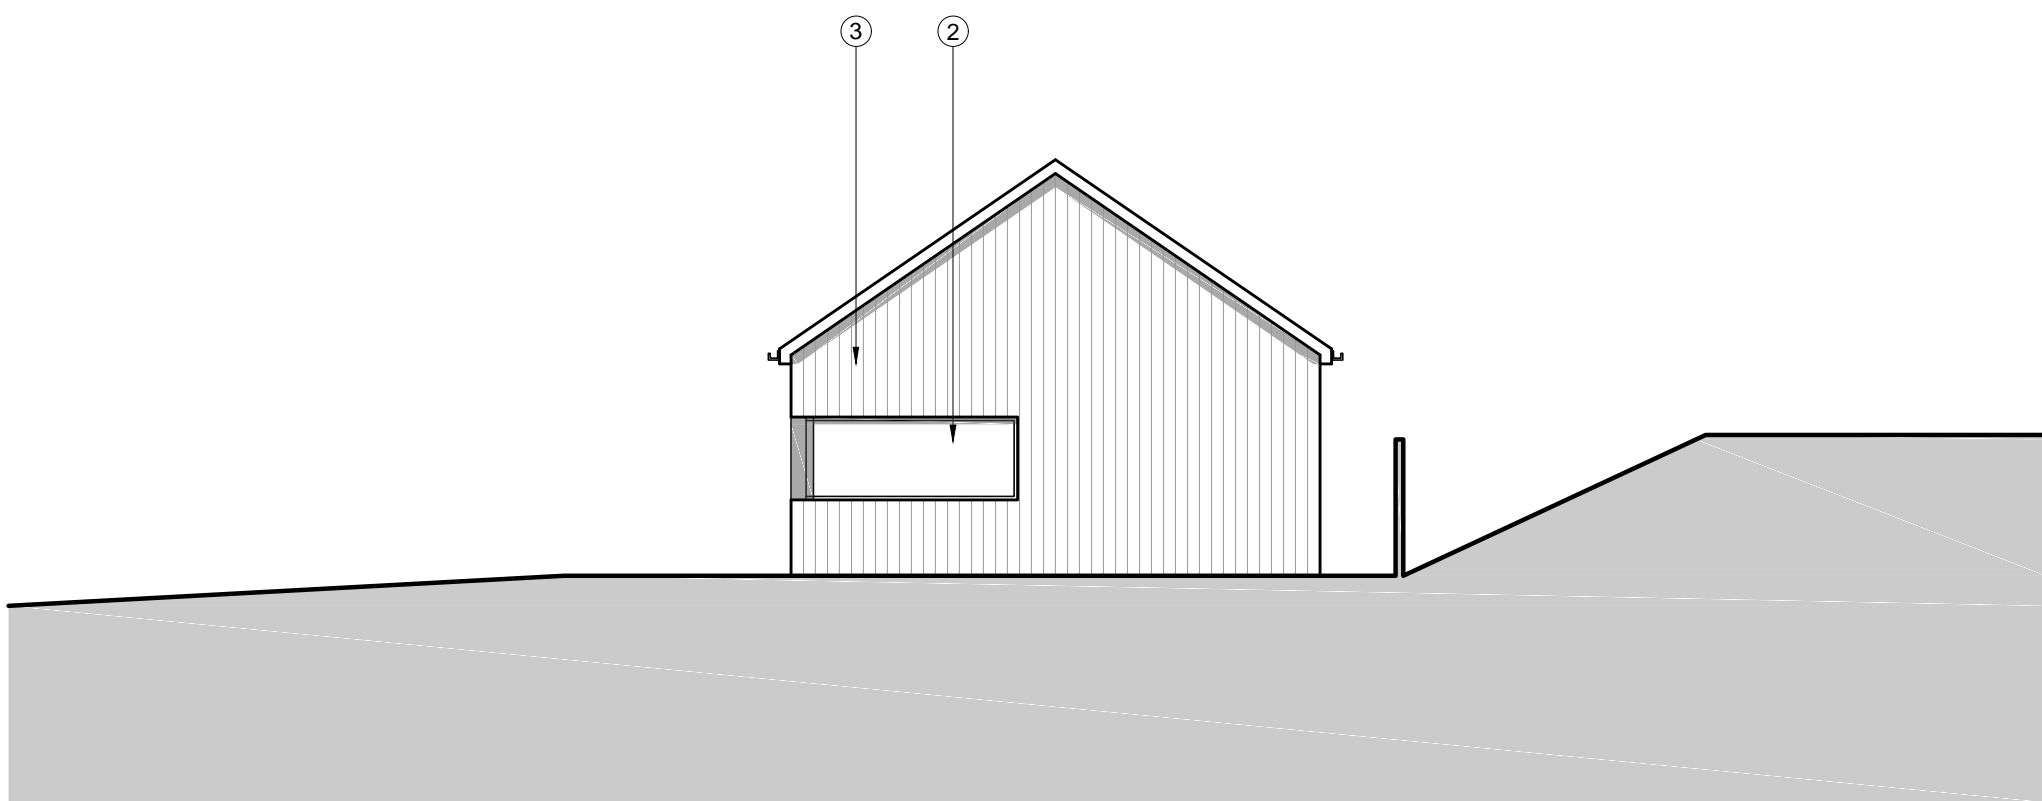

East elevation

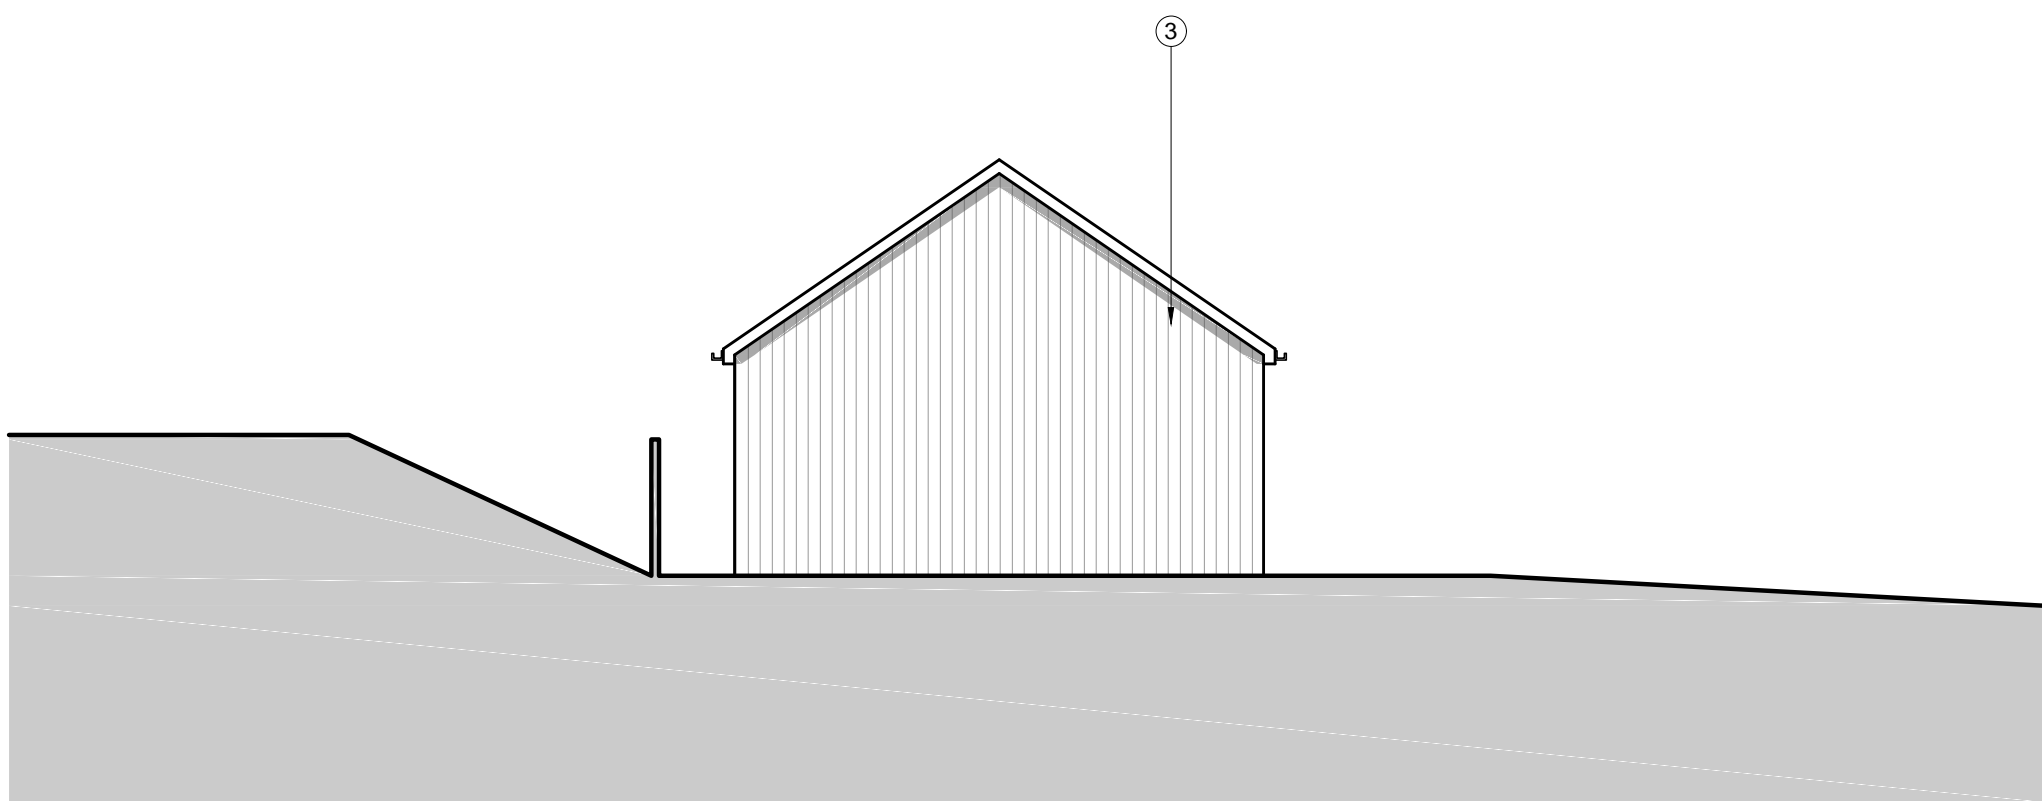

West elevation

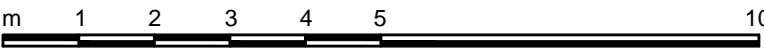

Key

- ① Zinc standing seam roof
- ② Timber framed window
- ③ Stained timber cladding
- ④ 'Velux' type rooflight
- ⑤ Timber door
- ⑥ Metal revolving shutter door
- ⑦ 1.8m high close boarded timber fence

Revisions

Job Title

Sully Sports Ground

Client

St Modwen and Sully Sports and Social Club

Drawing

Elevations

Caravan Park Sevice Building

Project No.

3773

Drawing No.

(08)331

Rev

Scale

1:100 @ A1

Date **12.05.16**

Drawn / Checked

gm/rg

Status

Planning

Quayside
40 Howell Road
BRISTOL
BS8 4UQ
T +44 (0) 117 3169 467
E mailbox@arturus.co.uk
W www.arturus.co.uk

