

View from within site looking up to Mill Lay Lane

NTS



View from Mill Lay Lane looking into site

NTS



View from existing access looking right along Mill Lay Lane

NTS




View from existing access looking left along Mill Lay Lane

NTS

Visibility Splay


Land hatched in blue shall be clear of all obstructions over 0.6m in height above the adjoining highway, and nothing over that height shall be permitted to remain, built, placed, planted or grown on the land designated at any time thereafter.

Typical Profile

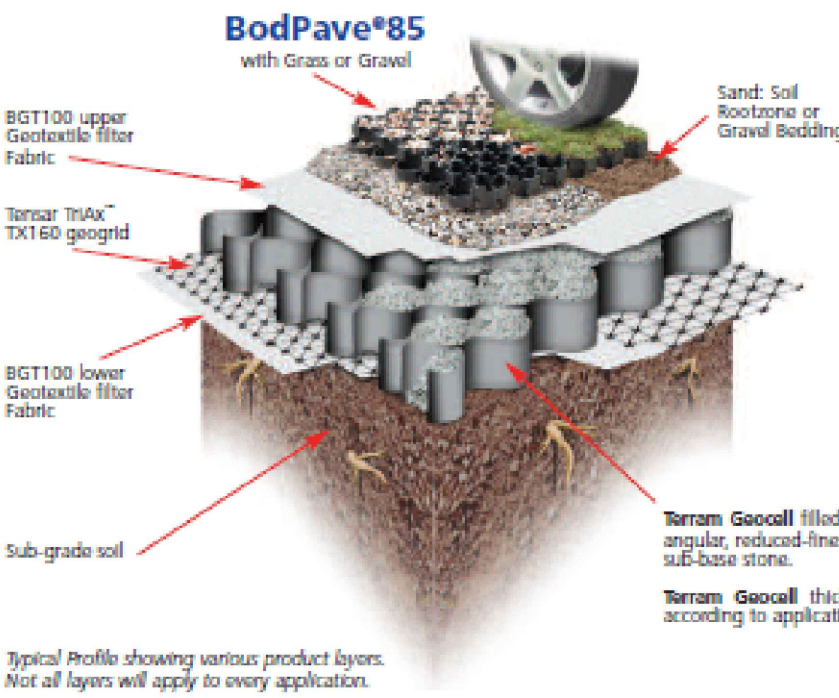


Typical Root Protection

NTS

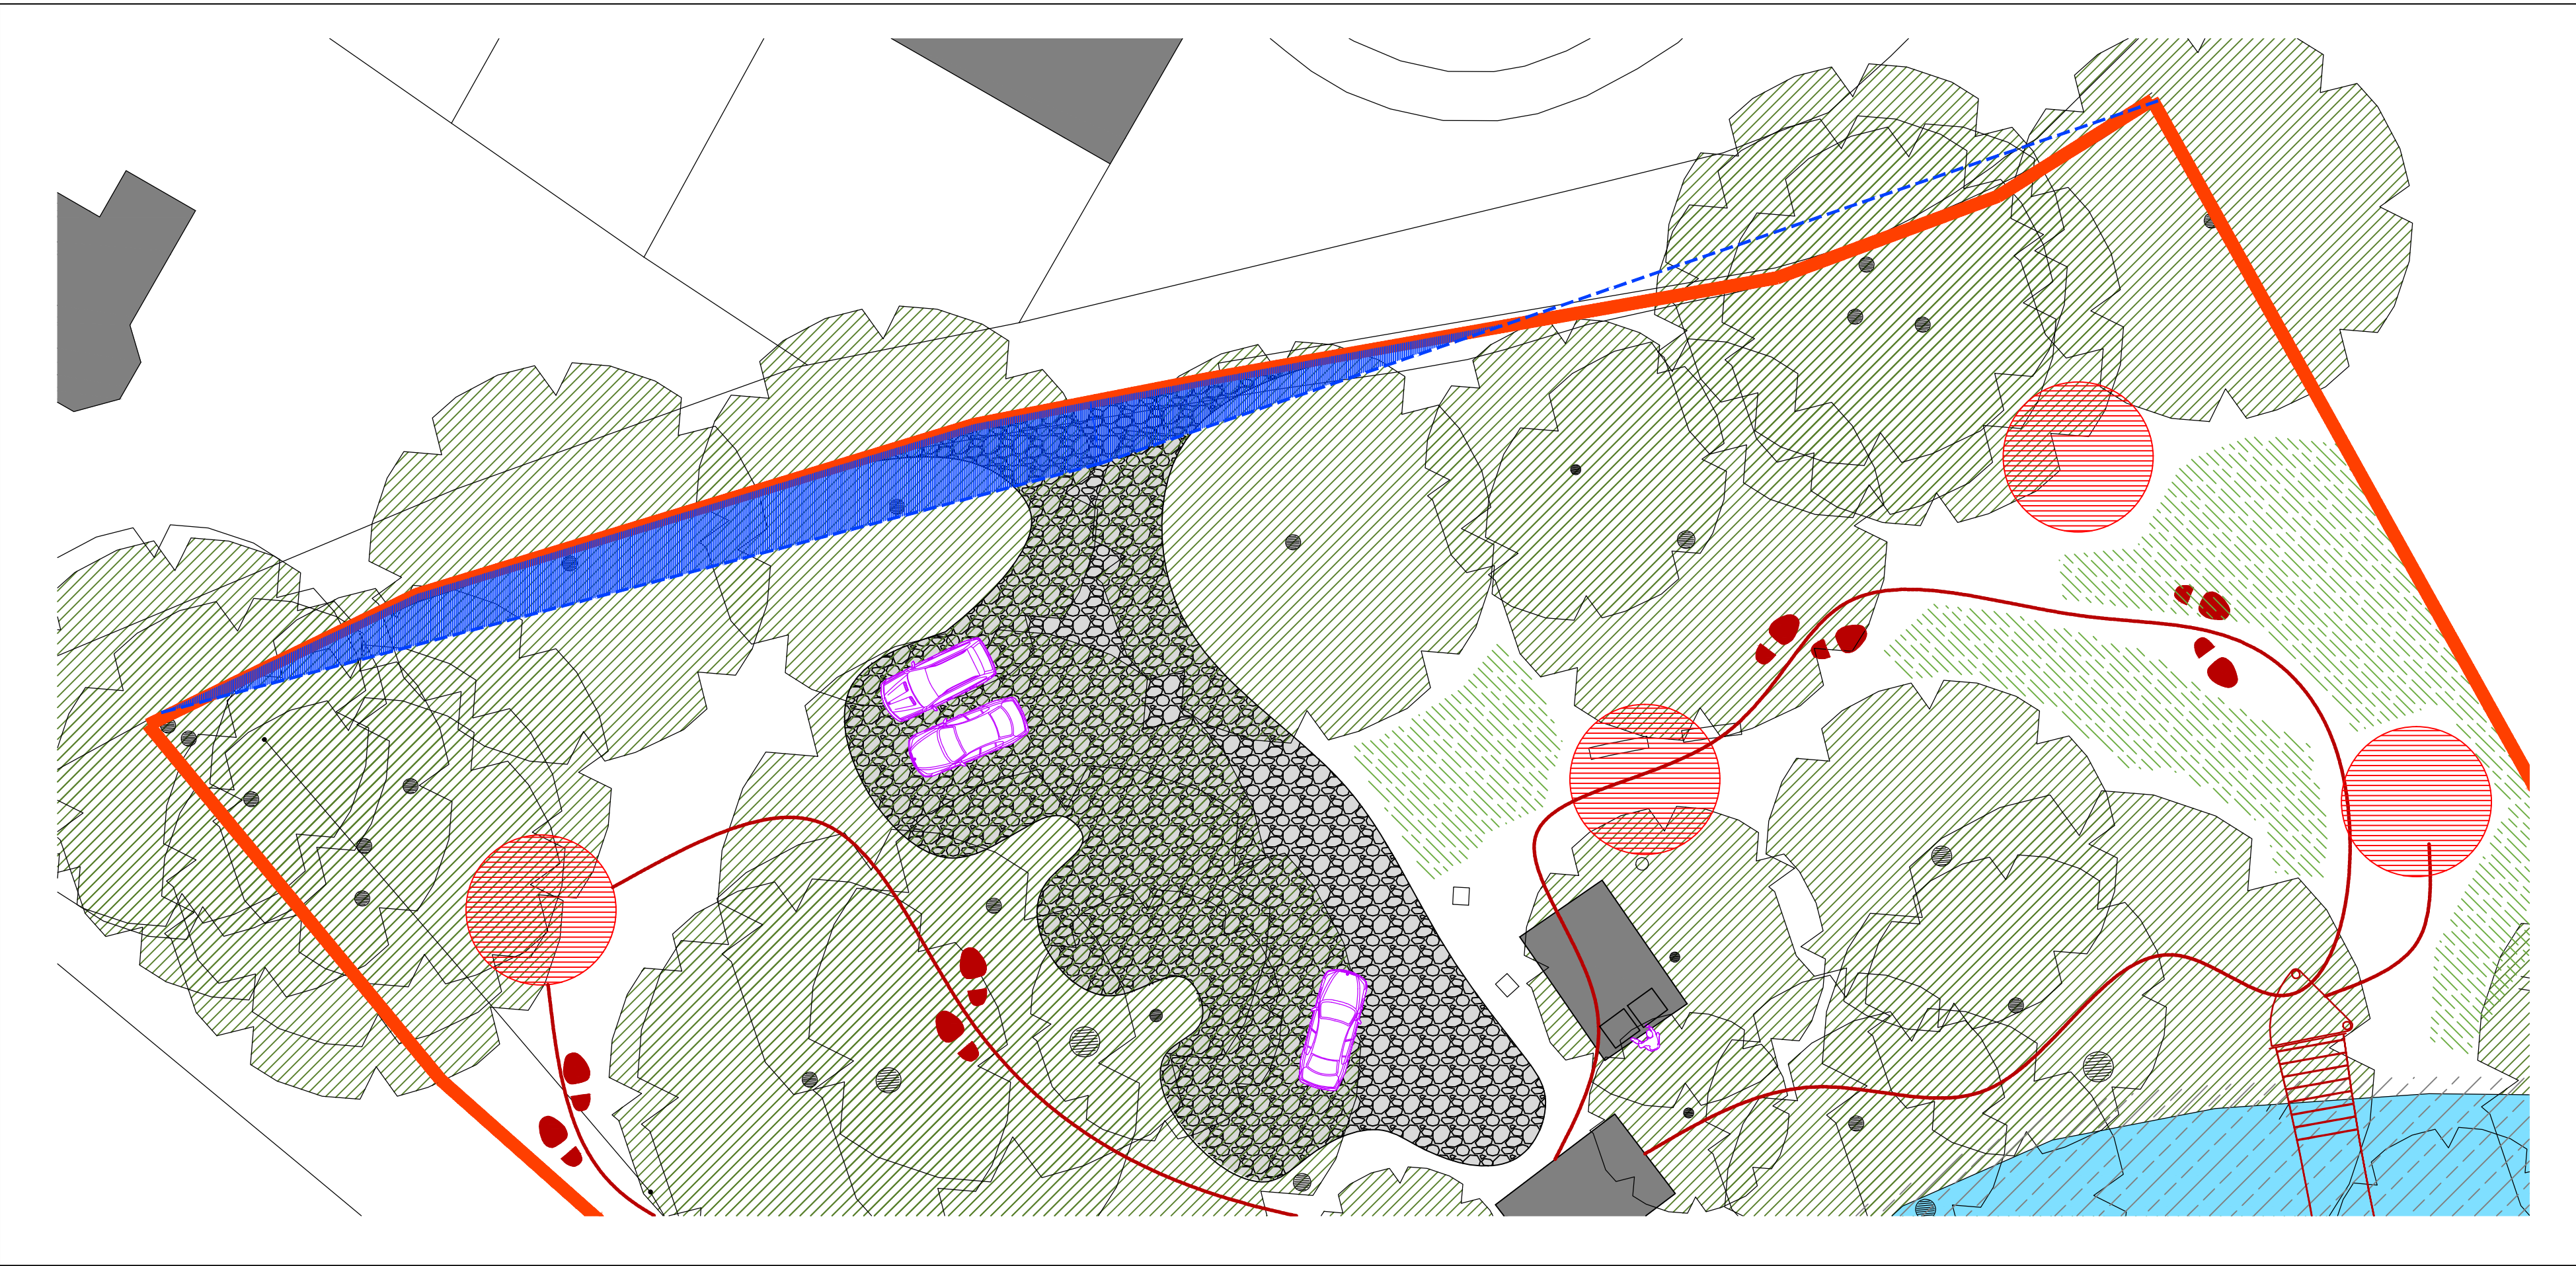

Proposed Site Plan

Scale 1:250
Ordnance Survey (c) Crown Copyright 2012.
All rights reserved. Licence Number 100020449

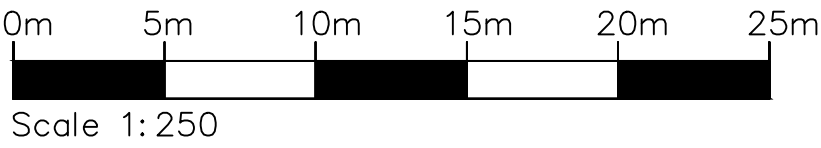

© This drawing is the copyright of Morgan Design Studio Ltd. All dimensions to be checked on site by contractor and not scaled from this drawing. Morgan Design Studio Ltd accept no liability for any expense, loss or damage of whatsoever nature and however arising from any variation made to this drawing or in the execution of the work to which it relates, which has not been referred to them and their approval obtained. This drawing may not be copied or distributed or displayed without prior consent.



| Rev. | Drawn | Date | Change |
|----------|-------|------------|--------|
| As shown | @ A1 | 19.08.2015 | SJM |

Drawing Title
Site Plan Proposals

Parking & Access

Client



Project Name
Tree Tent Camp Facilities

Land at Ham Woods, Ham Manor Park, LLANTWIT MAJOR
Vale of Glamorgan CF61 1BD

Drg. no.

MDS 1068/PA204

Rev.

