



Proposed timber footbridge over the river




Existing footpaths through the woodlands to be retained and extended to suit site layout. Areas of suggested soft landscaping subject to ecologist design/spec.

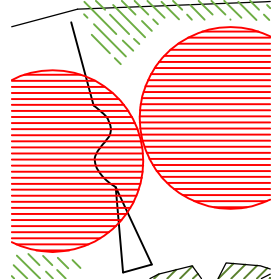


Proposed dual pod tree tents

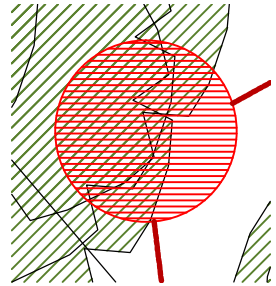


Proposed single pod tree tent

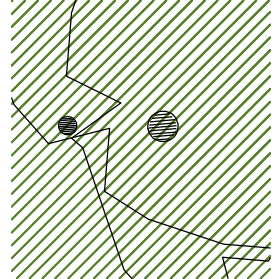


Existing trees on the site to be retained. Allow for management works during tree tent installation with Tree Consultant and Ecologist in attendance.

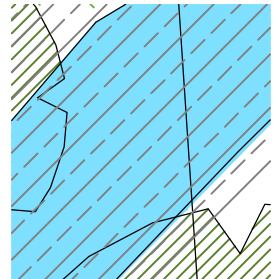


Flood extent for land on the south side of Millay Lane. Proposed 1 in 1000 chance of flooding (Shown Approx)

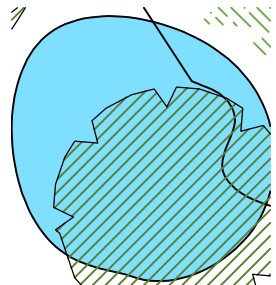


Existing natural pond to be retained and enhanced in accordance with Ecologist report.

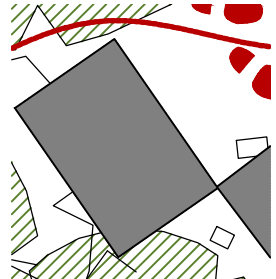


Specialist eco-shower/toilet facilities, self composting.

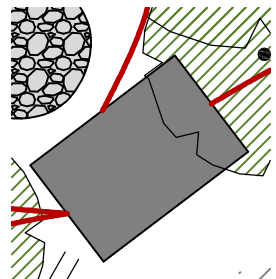

Specialist eco-wash-up facilities, self composting, with integrated cooking facility.

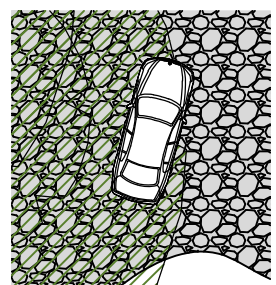

Grass grid type parking bays, on tree root protection system to specialist design. Parking for 10 cars.

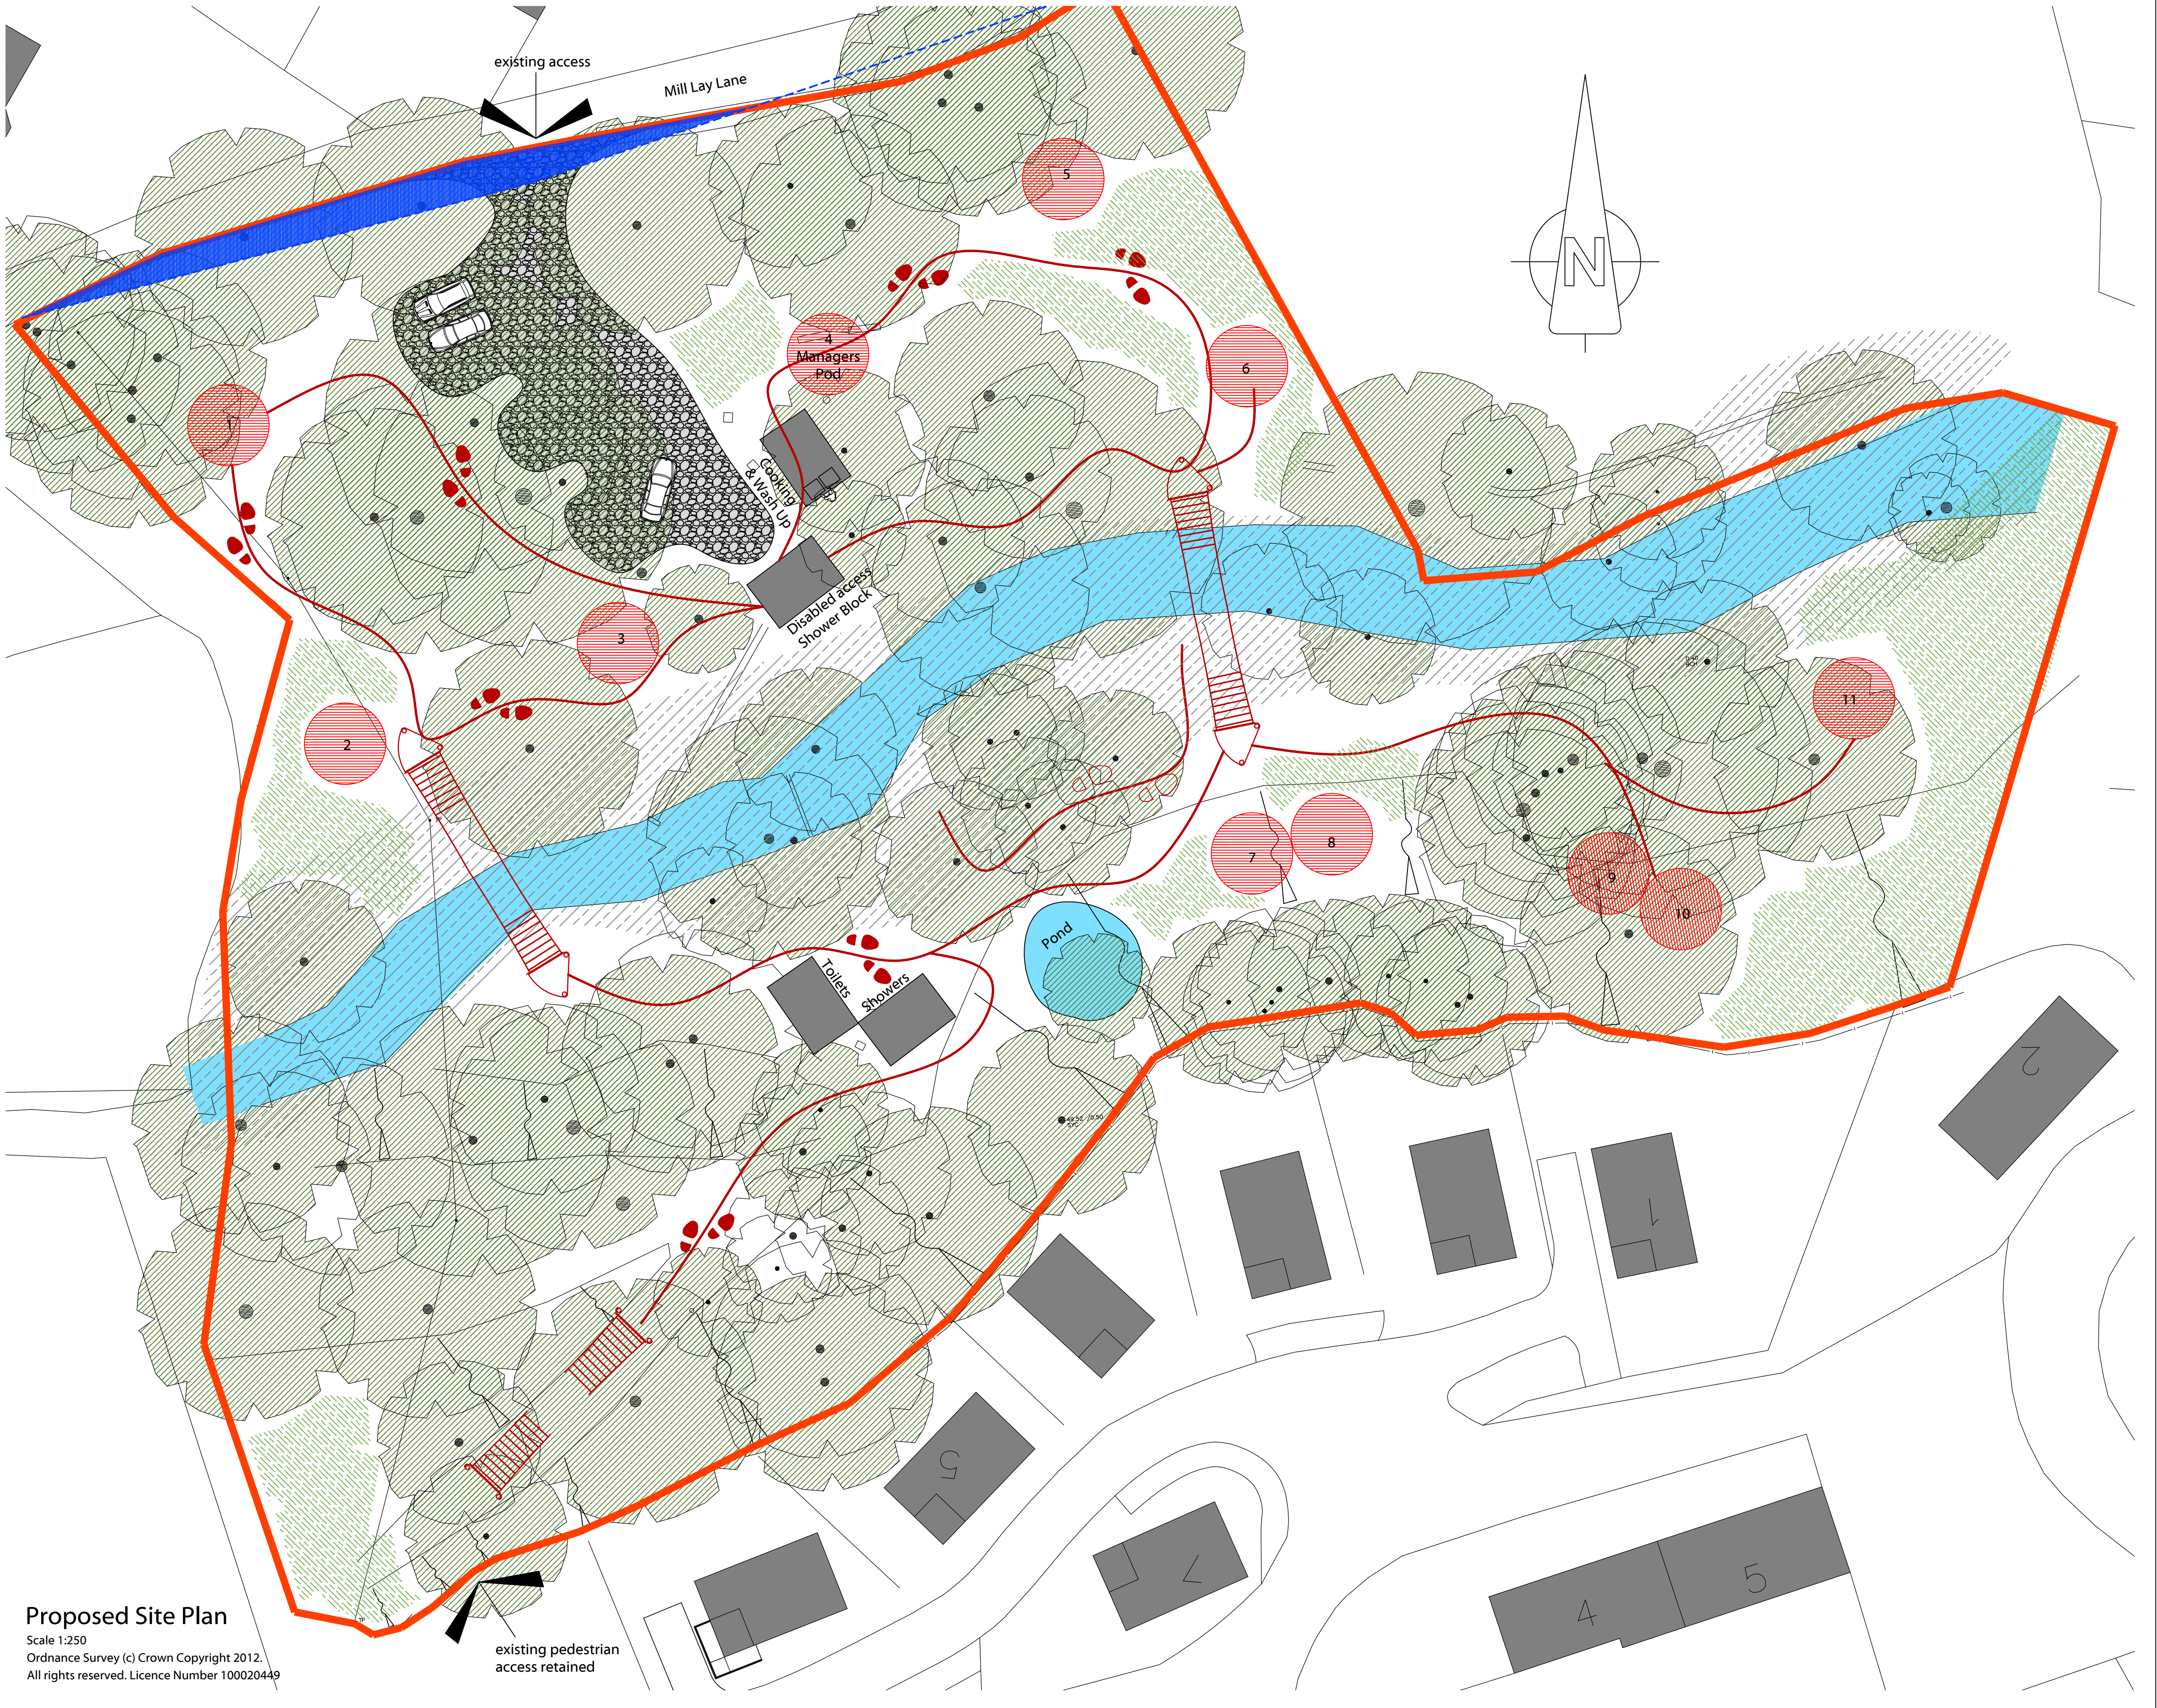

Proposed Site Plan

Scale 1:250
Ordnance Survey (c) Crown Copyright 2012.
All rights reserved. Licence Number 100020449

0m 5m 10m 15m 20m 25m

Scale 1: 250

10 0 10 20 50 100mm NATURAL SCALE ORIGINAL DRAWING SIZE 841 x 594



© This drawing is the copyright of Morgan Design Studio Ltd. All dimensions to be checked on site by contractor and not scaled from this drawing. Morgan Design Studio Ltd accept no liability for any expense, loss or damage of whatever nature and however arising from any variation made to this drawing or in the execution of the work to which it relates, which has not been referred to them and their approval obtained. This drawing may not be copied or distributed or displayed without prior consent.



C	SJM	26/06/16	PLANNING APP ISSUE
Rev.	Drawn	Date	Change
As shown	@ A1	19.08.2015	SJM

Drawing Title	
Site Plan Proposals	
General Arrangement Plan	
Client	COTA
Oota Property Ltd	

Project Name	
Tree Tent Camp Facilities	
Land at Ham Woods, Ham Manor Park, LLANTWIT MAJOR	
Vale of Glamorgan CF61 1BD	
Drg. no.	MDS 1068/PA203
Rev.	C

