


NOTES

- GENERAL**
1. ALL DIMENSIONS ARE IN MILLIMETRES UNLESS NOTED OTHERWISE.
 2. ALL LEVELS ARE IN METRES UNLESS NOTED OTHERWISE.
 3. ALL LEVELS RELATE TO ORDNANCE DATUM UNLESS NOTED OTHERWISE.
 4. DO NOT SCALE FROM THIS DRAWING. USE FIGURED DIMENSIONS ONLY.
 5. ANY DISCREPANCIES TO BE REPORTED IMMEDIATELY TO THE ENGINEER.
 6. THIS DRAWING TO BE READ IN CONJUNCTION WITH ALL RELEVANT ARCHITECTS, SUBCONTRACTORS AND SPECIALISTS DRAWINGS AND SPECIFICATIONS.
 7. THIS DRAWING IS COPYRIGHT © PROPERTY OF SHEAR DESIGN LIMITED.

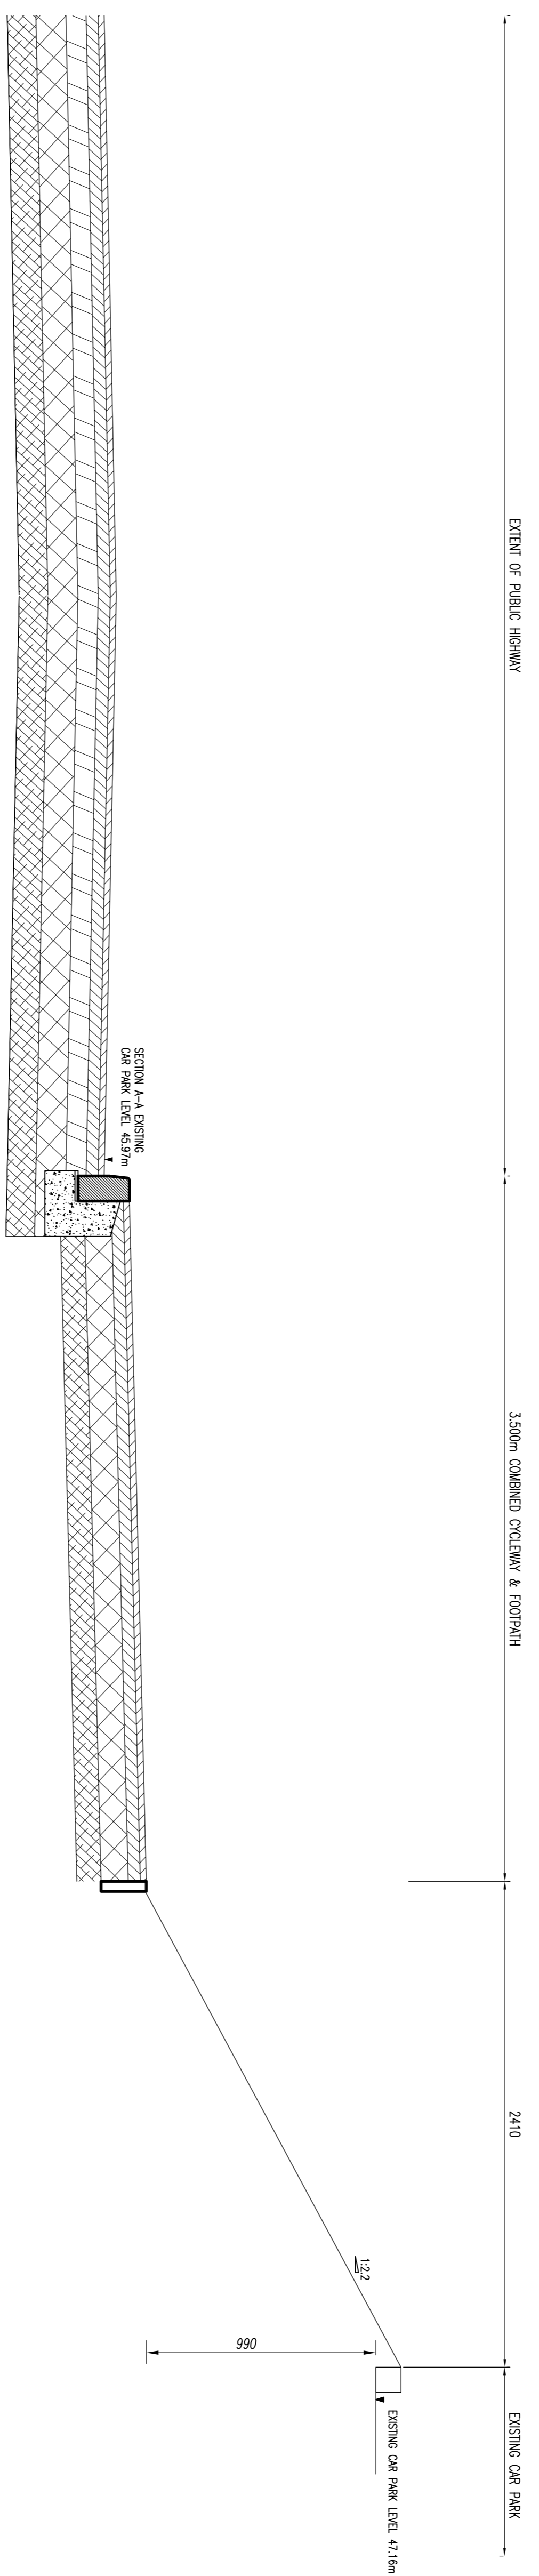

SECTION G-G
SCALE 1:20

| REV | DATE | DESCRIPTION | BY | CHK |
|--|------|-------------|----|-----|
| <p>CLIENT EDENSTONE HOMES</p> <p>PROJECT CORRIDGE ROAD, ST ATHAN RESIDENTIAL DEVELOPMENT</p> <p>TITLE RETAINING WALL SECTIONS</p> | | | | |
| <p>DESIGNER K8</p> <p>DATE APRIL 2018</p> <p>SCALE 1:20 @ A1</p> | | | | |
| <p>STATUS I</p> <p>FORM NUMBER 16156-014</p> | | | | |

SHEAR design
Consulting Civil and Structural Engineers

7 Ashtree Court - Woodsy Close - Cardiff Gate Business Park - Cardiff - CF23 8RW
Tel: 029 2054 7000 - Fax: 029 2054 7001 - www.shear-design.com - engineers@shear-design.com

STATEMENT 1 = INFORMATION P = PRELIMINARY A = APPROVAL CO = CONTRACT
DESIGNER DRAWN CHECKED
C = COMPLETION RE = REVISION