


Proposed Ground Floor Plan @1:200

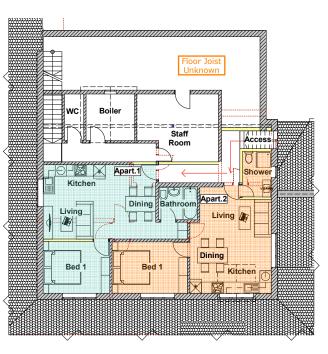

Proposed Side Visual




Proposed First Floor Plan @1:200



Proposed Front Visual



Proposed Front Visual

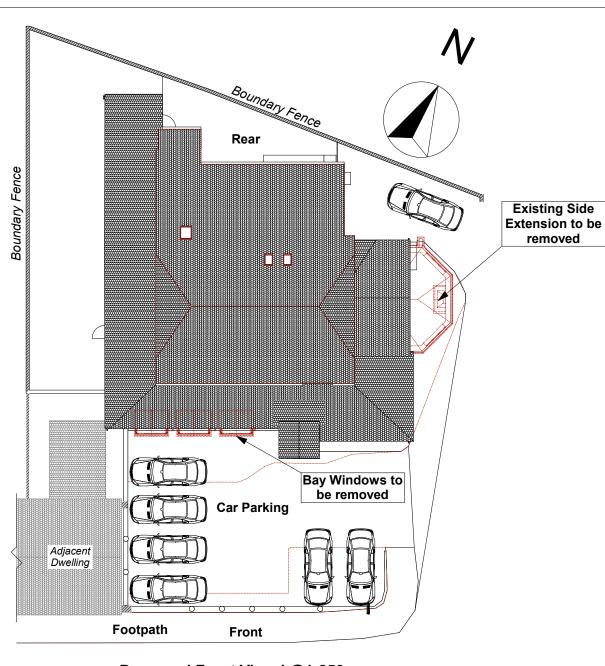

Proposed Front Visual @1:250

Ground Floor Alterations and

Apartment Area 1

Apartment Area 2

Denotes Proposed Skylights

Denotes Proposed High Level Beams Denotes Tall/High Level Units

Denotes Proposed External Walls

Denotes Existing Walls: Stud/Solid

Denotes Existing Walls/Doors/Windows to be Demolished

Denotes Infill of Existing Walls: Stud/Solid

Denotes Proposed Internal Walls: Stud/Solid

Drawing No. Drawing Name: Proposed Floor Plans,

PL02

Block Plan, & Visuals Drawing Scale: 1:200 & 1:250 on A3

Date: August 2016 Drawn by: MC, April 2017 Checked by: BM, April 2017

All Party Wall Notices to neighbours to be issued by client prior to construction, in accordance with the Party Wall Act

For Planning Purposes Only

Additional First Floor Apartment at the

Royal India Restaurant, 213 Cardiff Rd, **Dinas Powys CF64 4JW**

Scaled dimensions maybe used for approximation. Ensure only figured dimensions are used for construction.

All dimensions are structural and do not include dry-lining or plaster finish. All dimensions to be checked on site.

BMac Design & Developments Ltd.

3 Bishops Road, Whitchurch, Cardiff. CF14 1LT 07766 317970 / 02920 310595 bmac-design.com

