

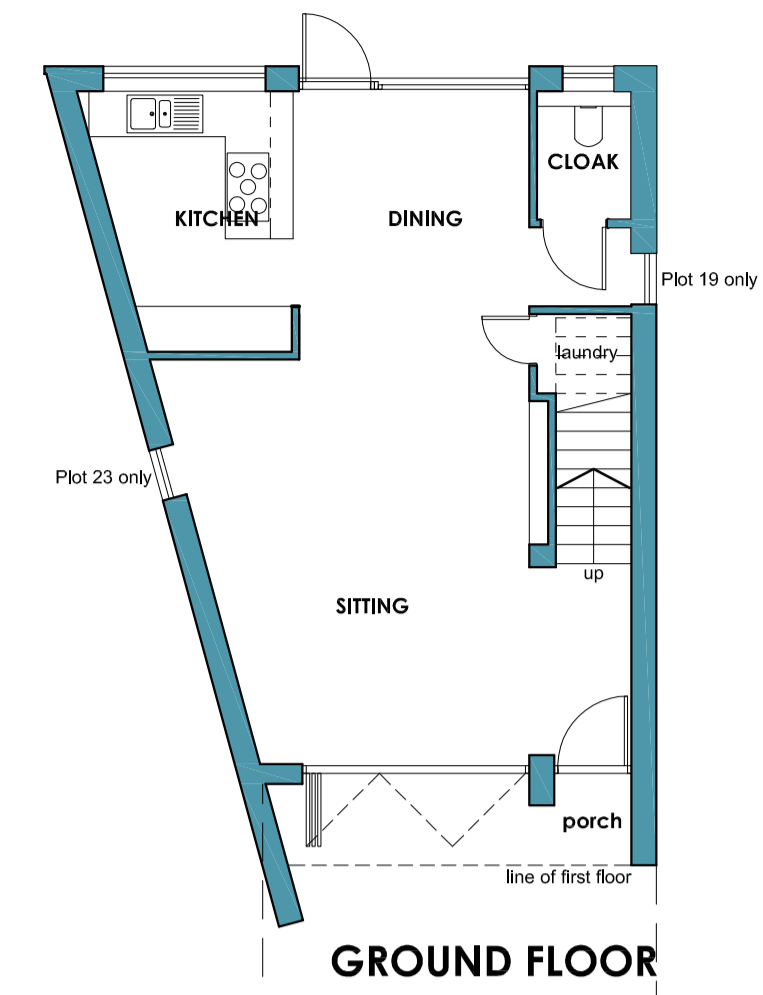
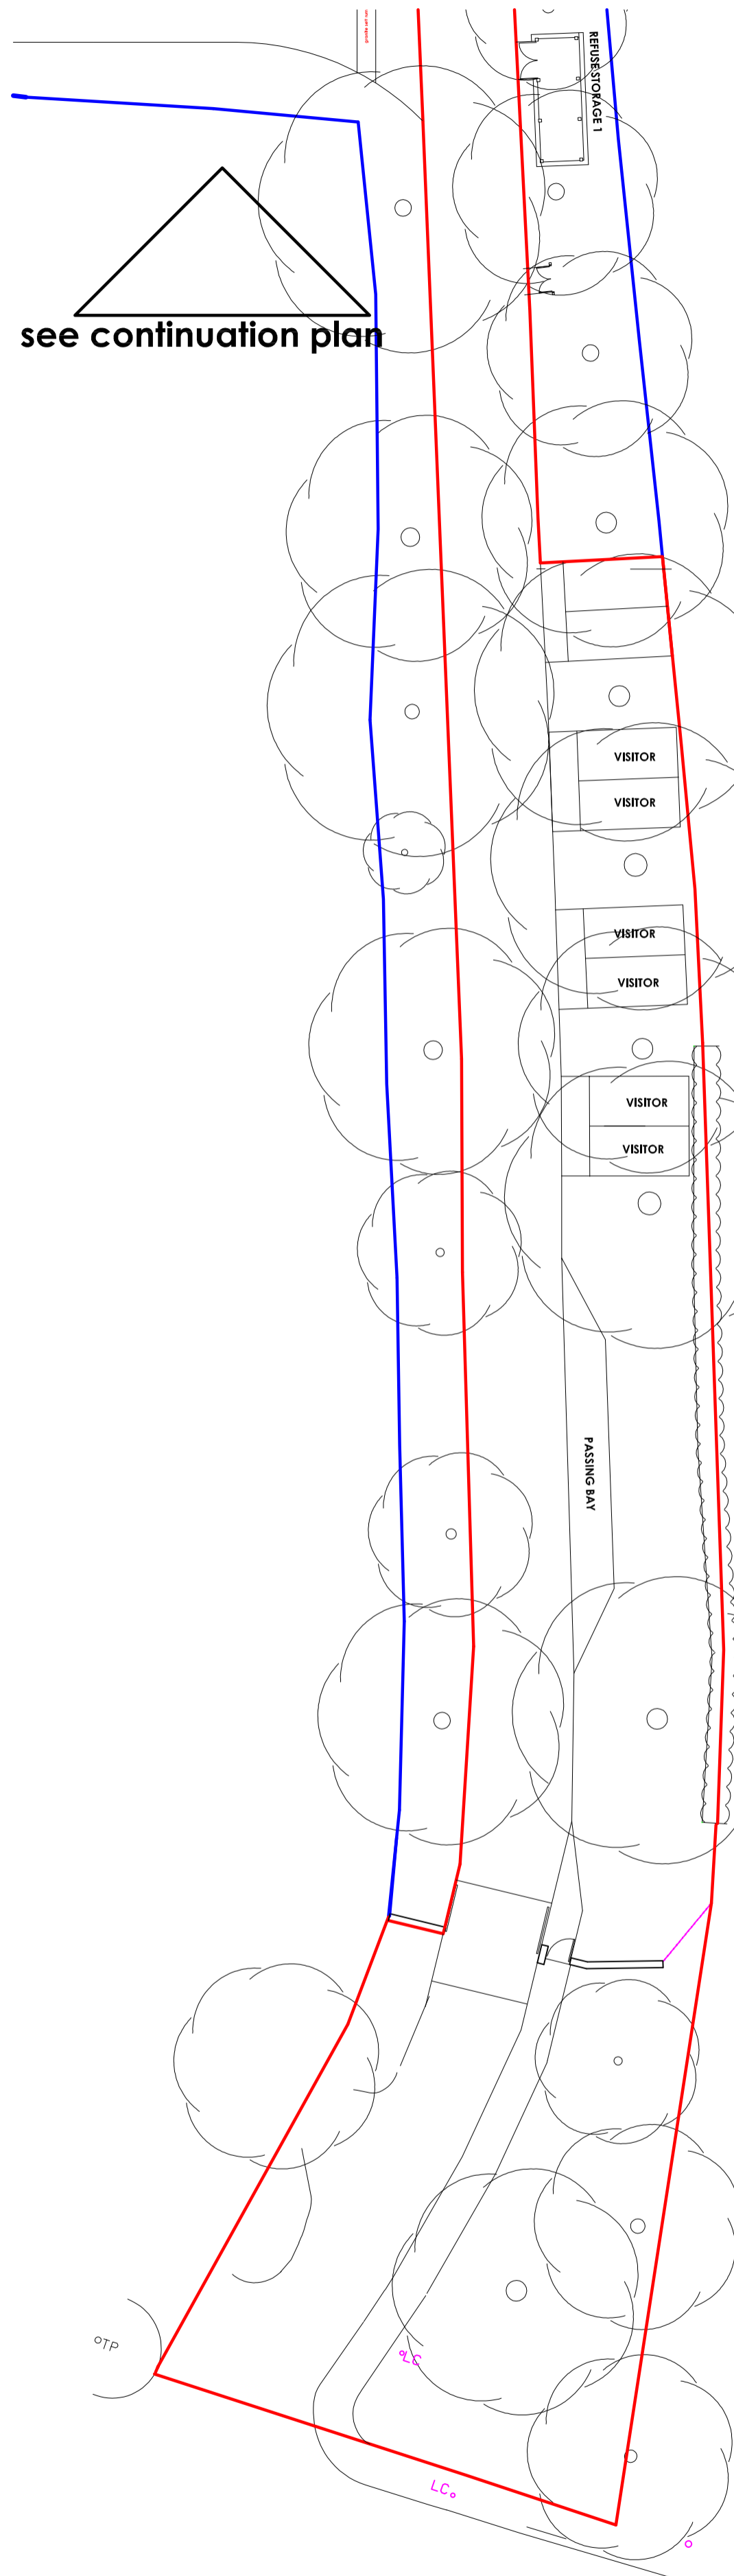


PROPOSED SITE PLAN
SCALE 1:250

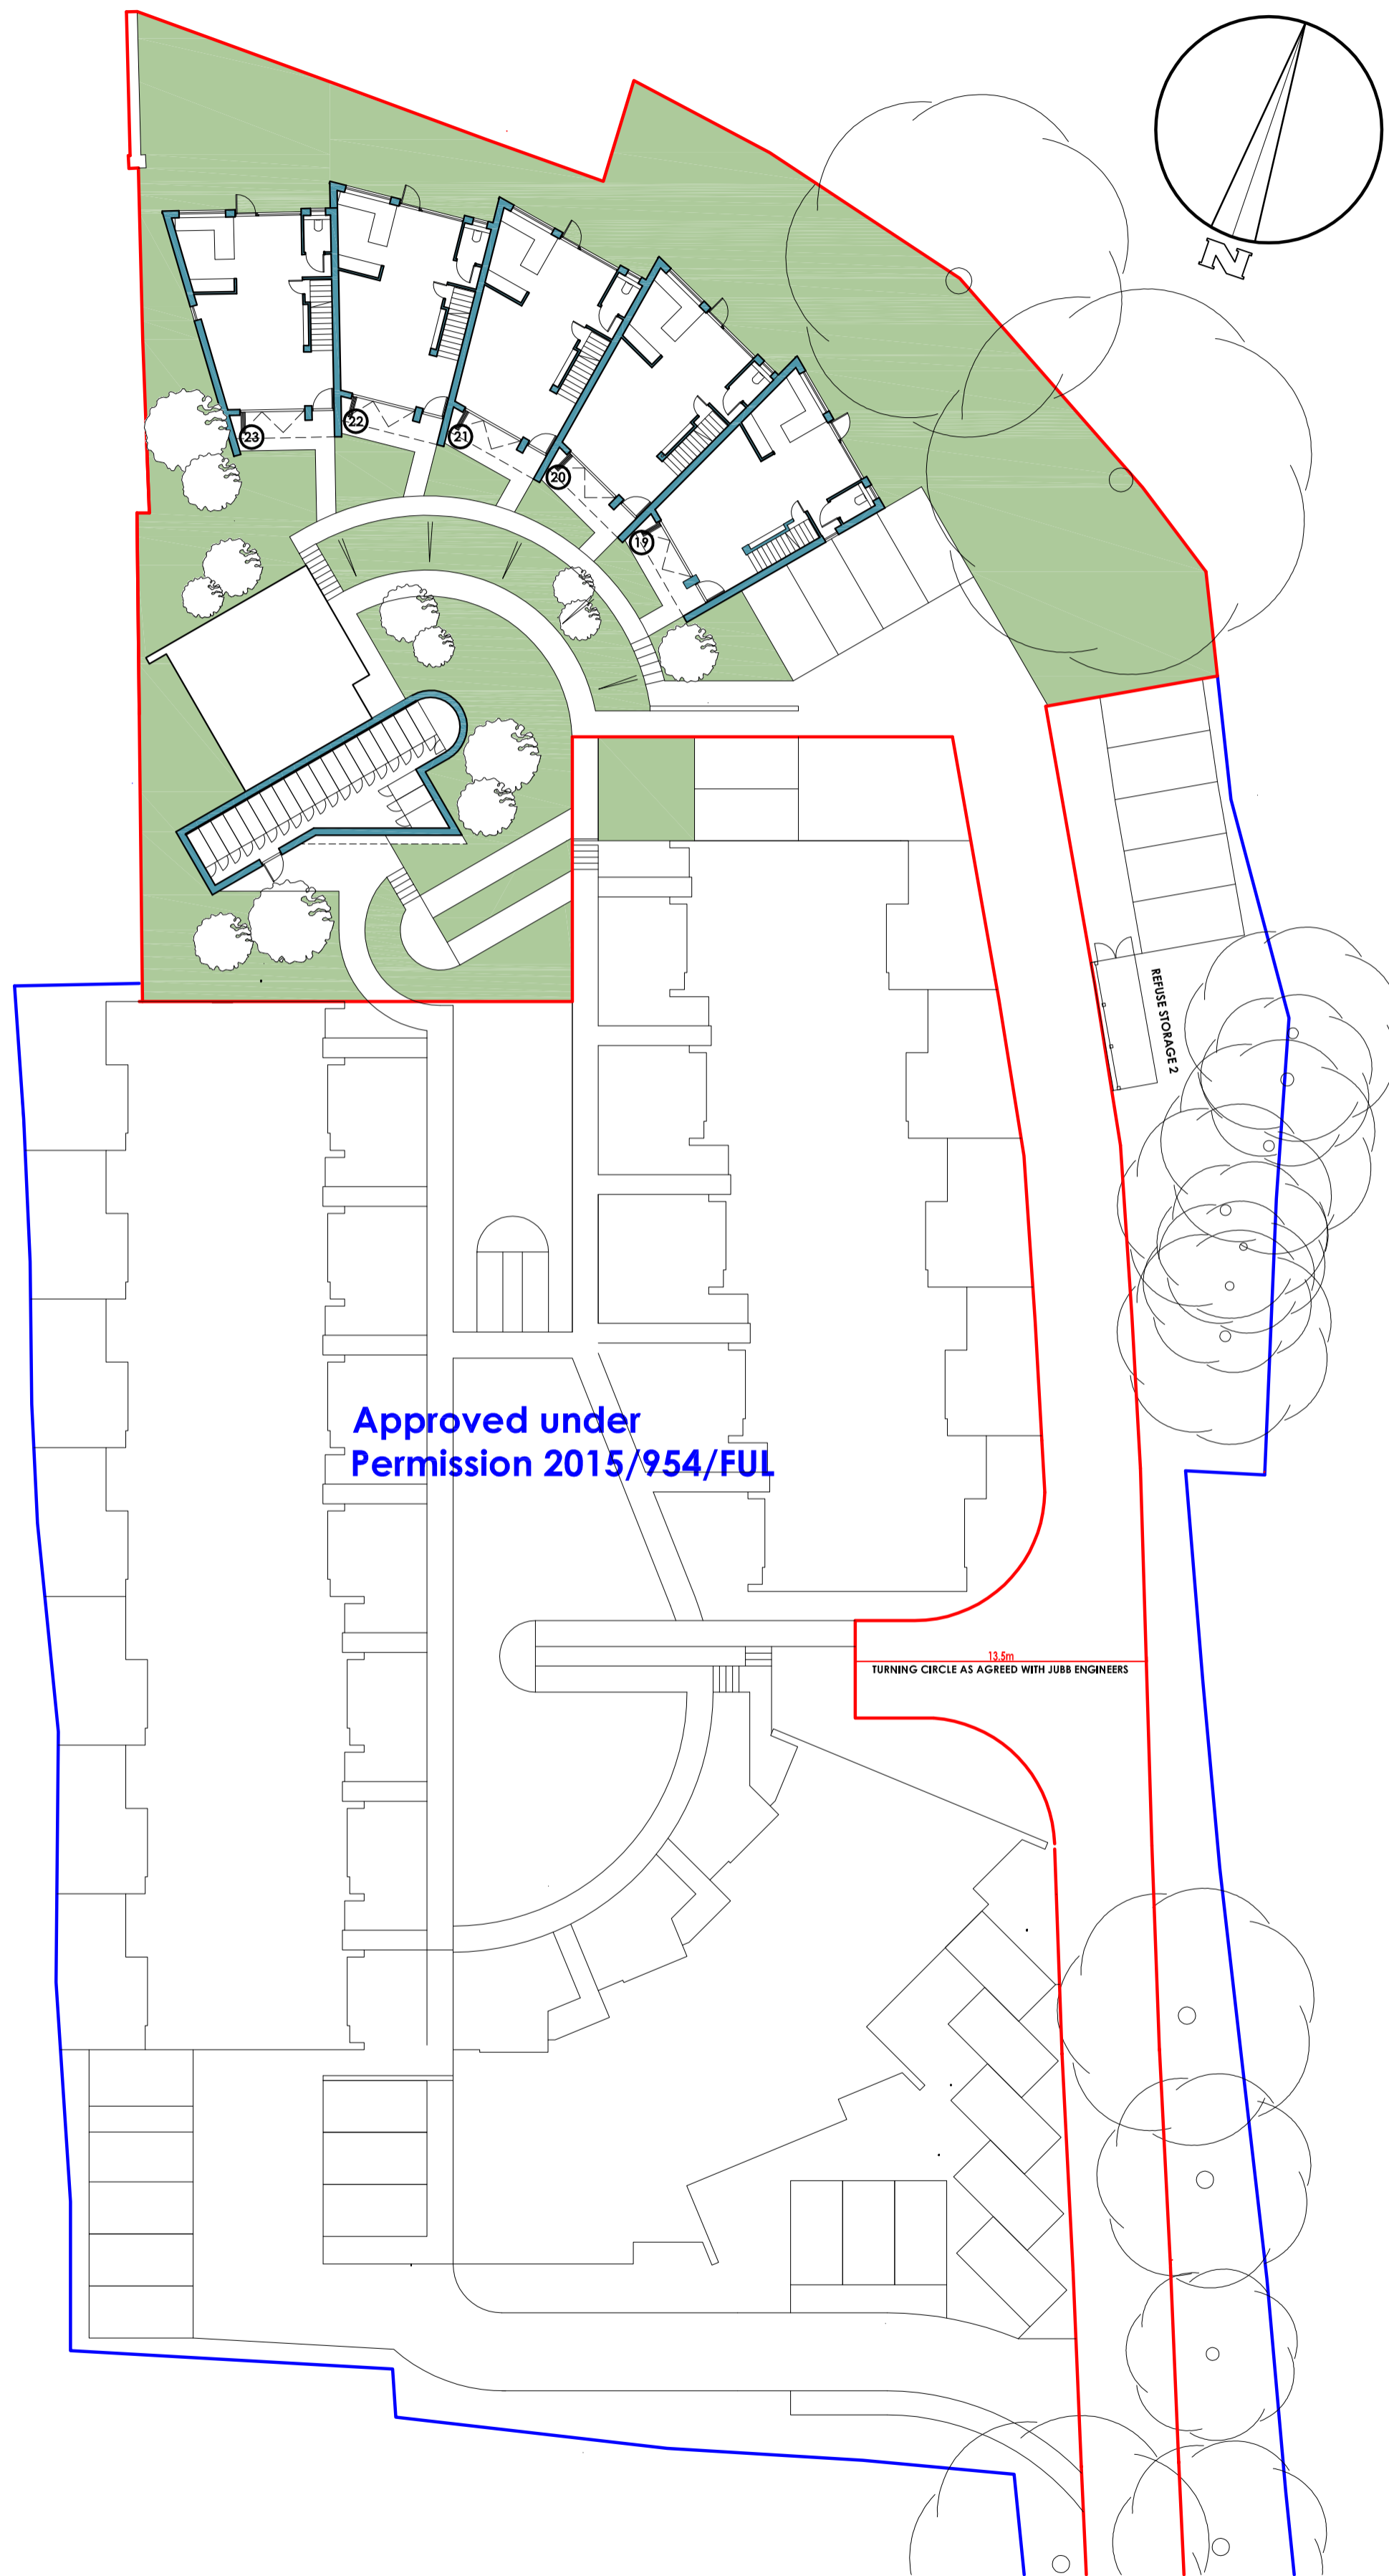

GROUND FLOOR

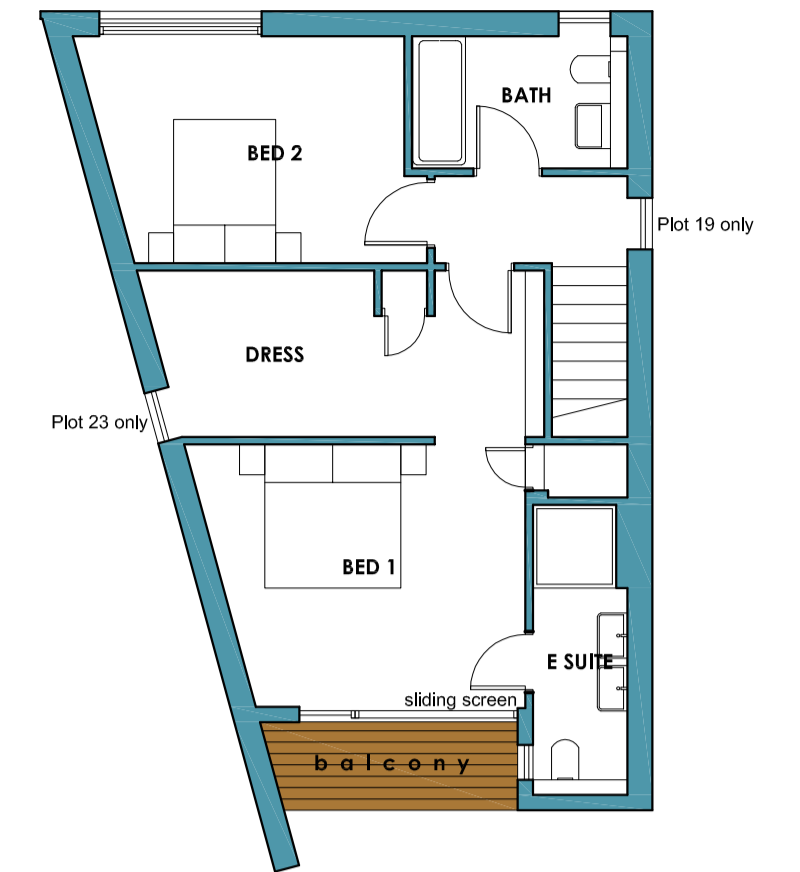


FIRST FLOOR



FRONT ELEVATION TO COMMUNAL GARDEN



REAR ELEVATION (NORTH)

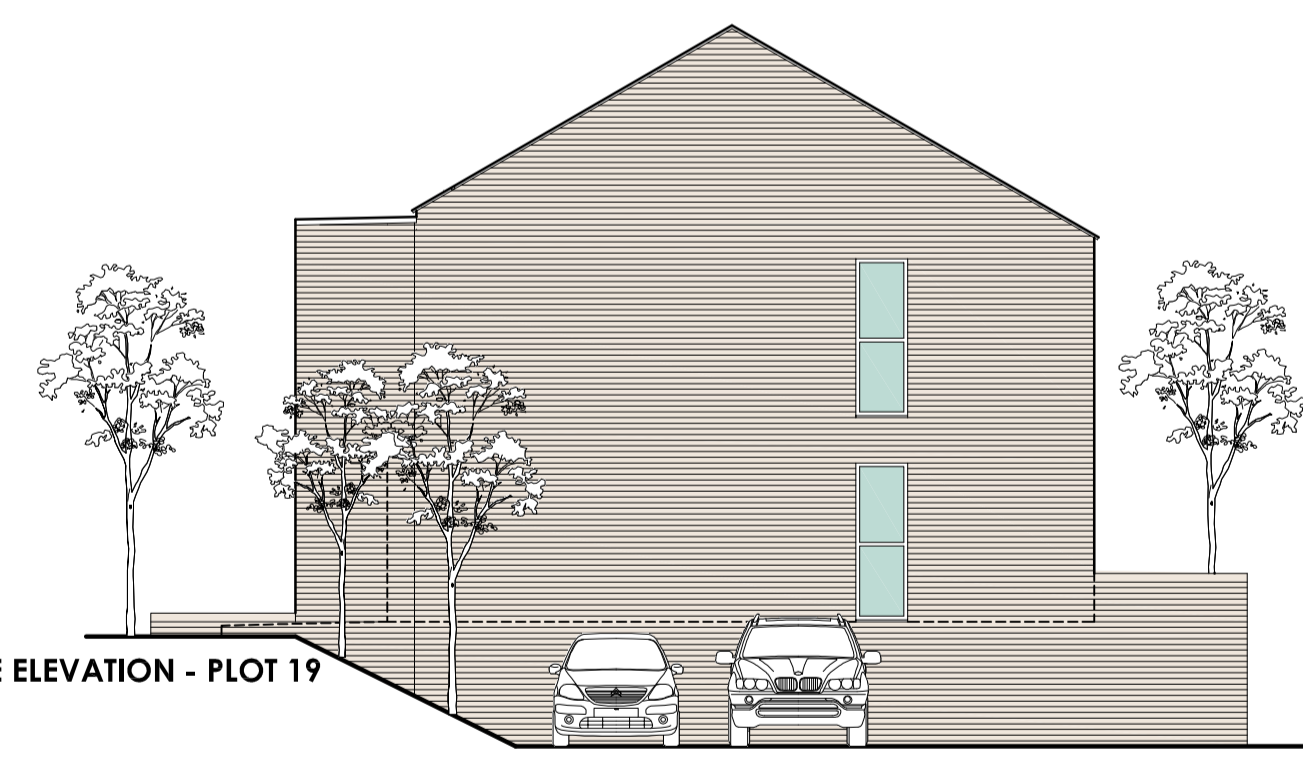

SIDE ELEVATION - PLOT 19



SIDE ELEVATION - PLOT 23

PROJECT PROPOSED RETIREMENT VILLAGE, DINAS POWYS		CLIENT PORTABELLA	
TITLE PROPOSED 5 NO 2 BEDROOM LINK HOUSES		 NIGEL ARNOLD ARCHITECT <small>11 THE WINDMILL SPANWELL ROAD DUNSTON ROAD DUNSTON GLOUCESTERSHIRE</small>	
DRAWN NA	DATE 04/16	SCALE 1:100 / 250	DRWG No. 39314:AP23
<small>This drawing is copyright. Scaled dimensions may be used for approximation. Ensure only dimensions are used for construction.</small>			REV. D