



EXTENT OF HOUSE



EXISTING FENCE

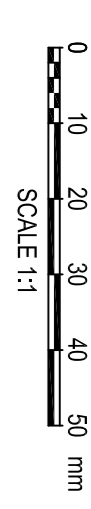



- NOTES
1. ALL DIMENSIONS ARE IN MILLIMETRES UNLESS NOTED OTHERWISE.
 2. ALL LEVELS ARE SHOWN IN METRES UNLESS NOTED OTHERWISE.
 3. DIMENSIONS ARE FROM THE DRAWING. USE FIGURED DIMENSIONS ONLY.
 4. ANY DISCREPANCIES TO BE REPORTED IMMEDIATELY TO THE ENGINEER.
 5. THIS DRAWING TO BE READ IN CONJUNCTION WITH ALL RELEVANT ARCHITECT'S, ENGINEERS', SPECIALTIES' DRAWINGS AND SPECIFICATIONS.

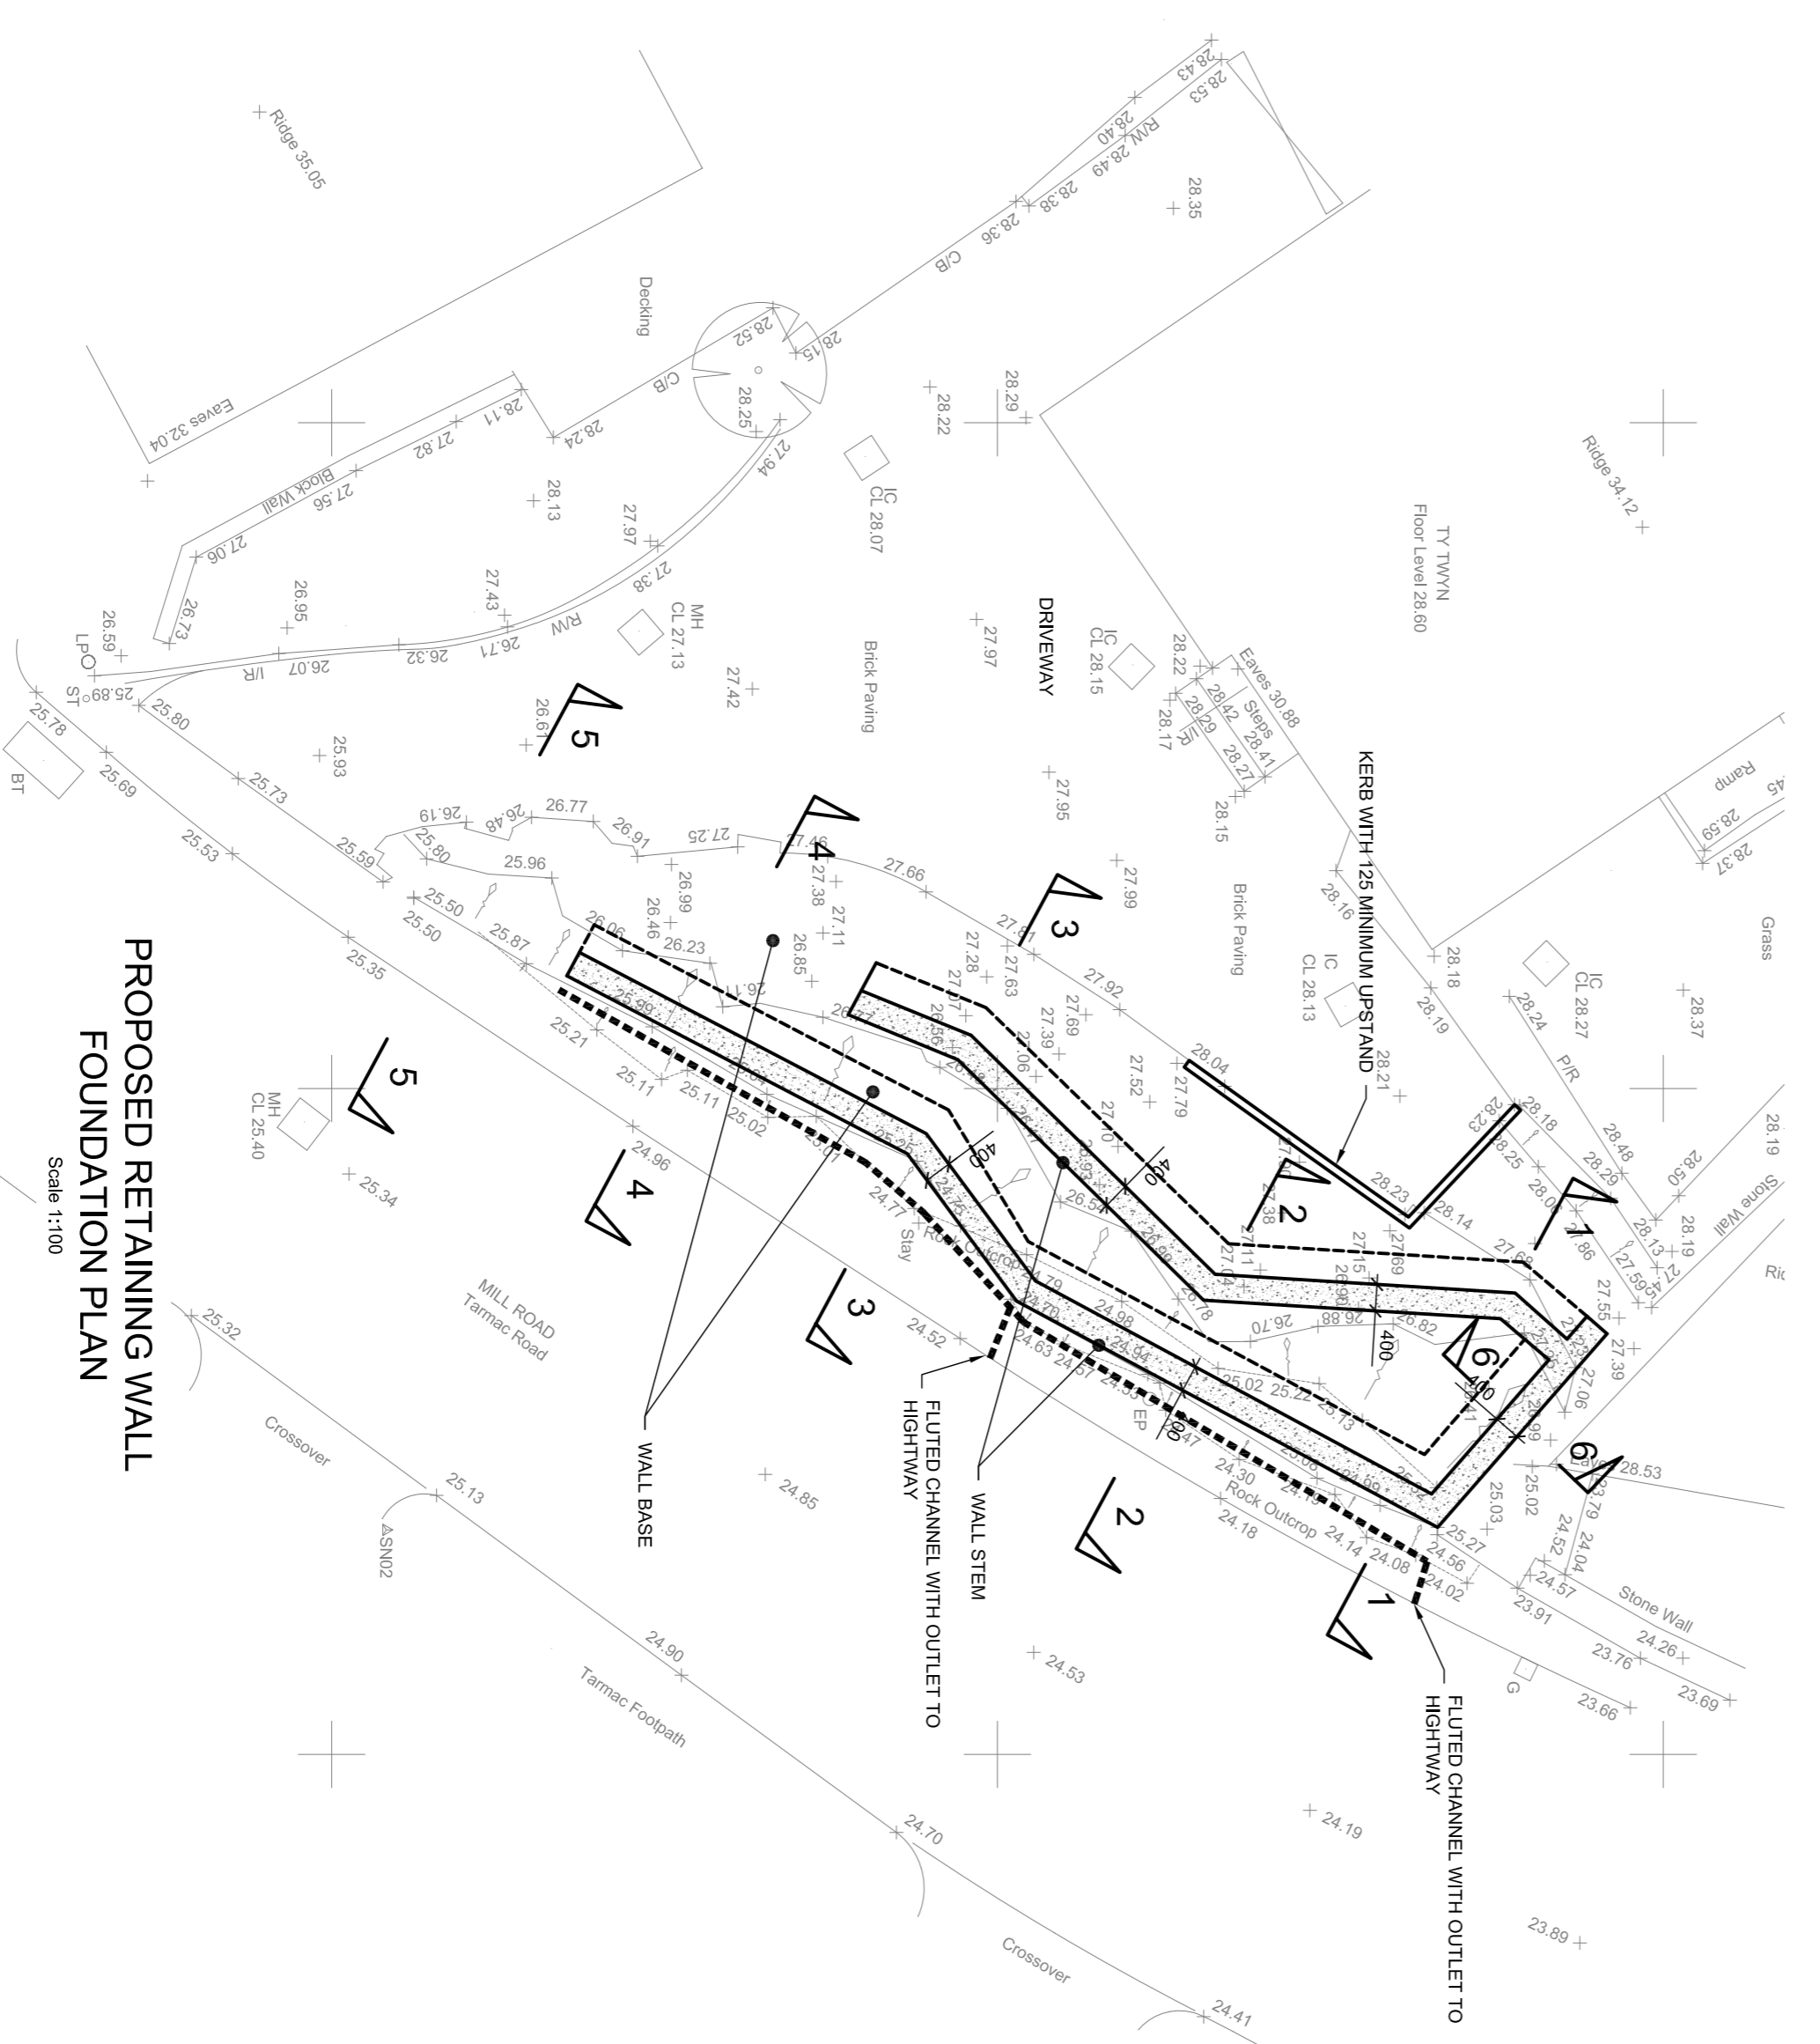

PROPOSED RETAINING WALL FOUNDATION PLAN
Scale 1:100

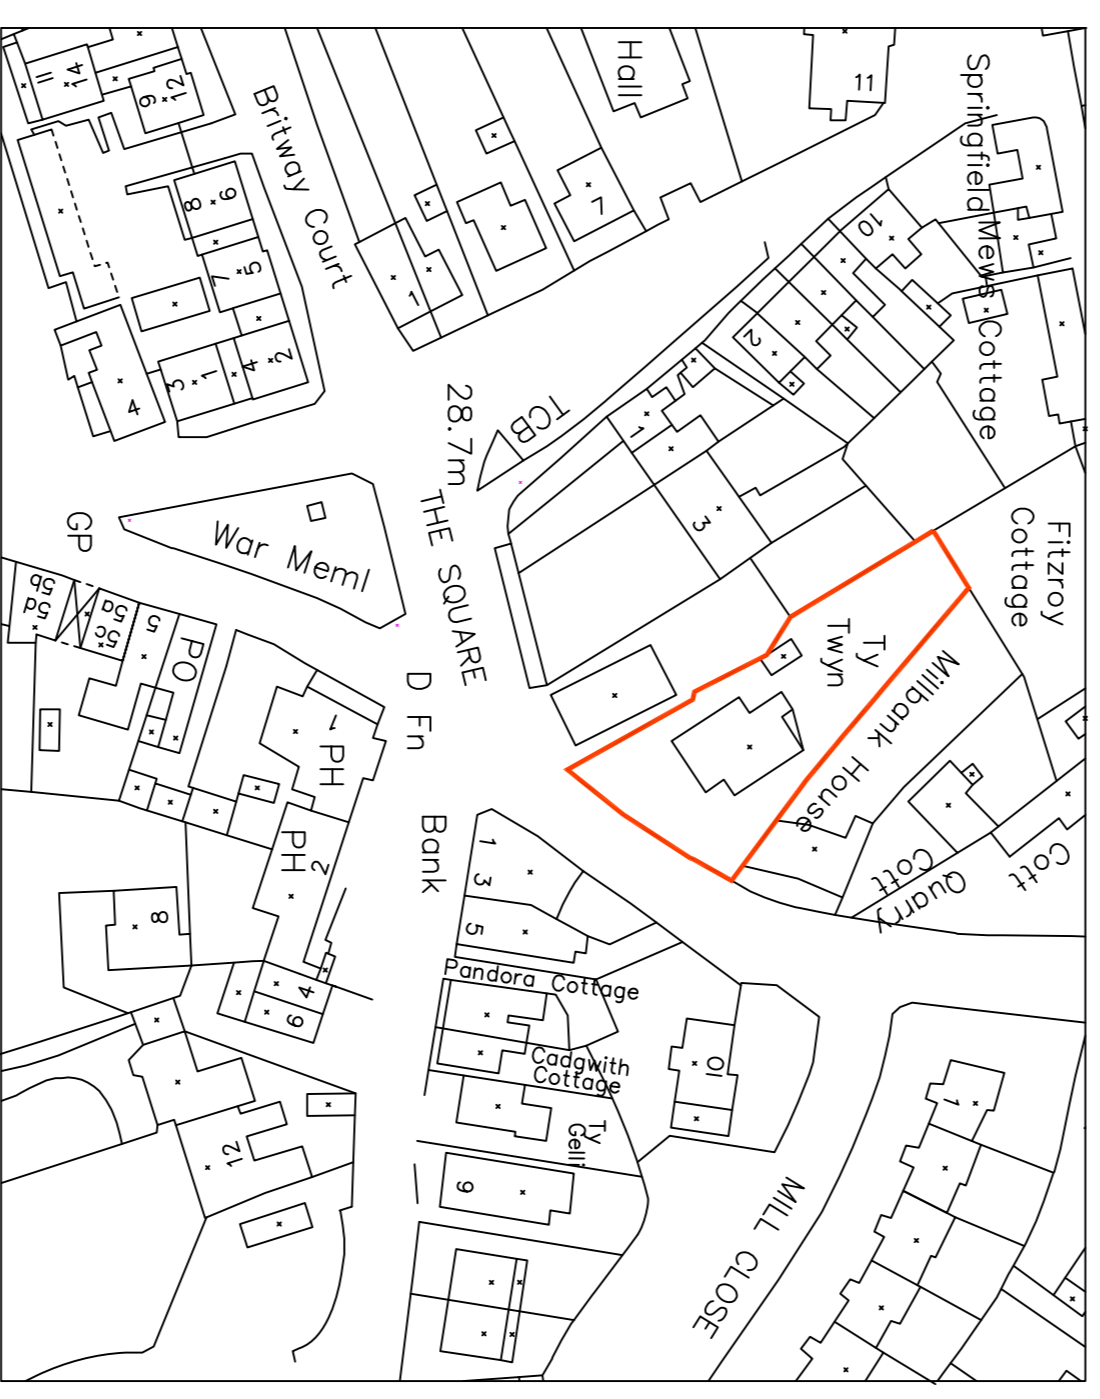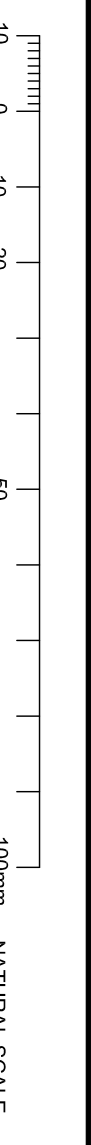

LOCATION PLAN
Scale 1:1000

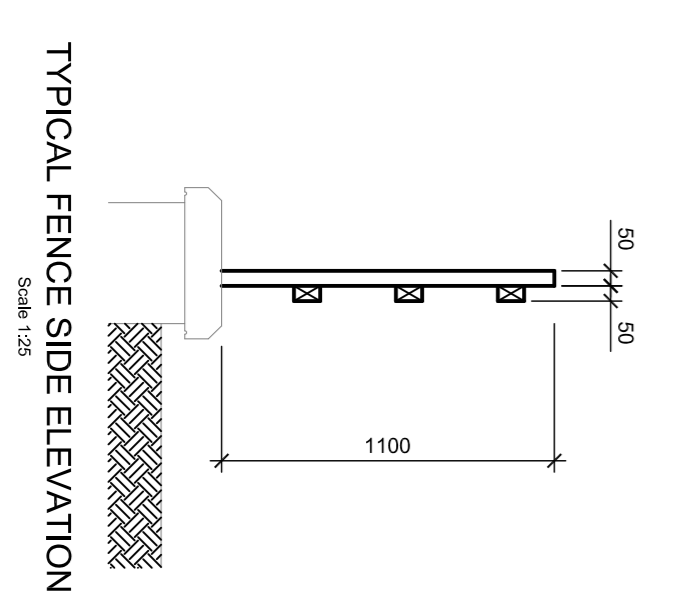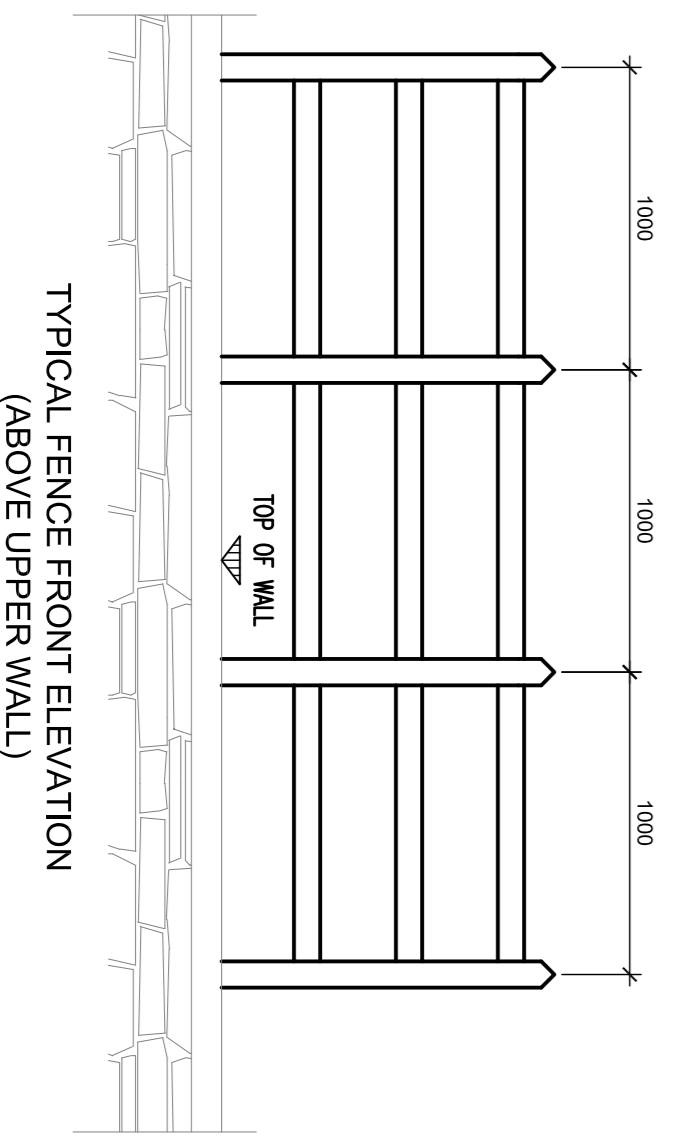

<p>VALE CONSULTANCY CONSTRUCTION & REMEDIATION SERVICES 29 Beaman Park, Oak Hill Road, Newport, Bridgend CF35 5LJ, Phone: 01558 669794 Email: enquiries@vale-consultancy.co.uk</p>		<p>date drawn checked approved 30.06.17 SO NC 11.09.17 NC 11.09.17</p>	
<p>scale @ A1 AS SHOWN</p>		<p>date dwp. no. rev. - 6154-01 B</p>	