

GARAGE FLOOR PLAN

Proposed
Scale 1:100




GARAGE SOUTH ELEVATION

Proposed
Scale 1:100



GARAGE PERSPECTIVE

Proposed
NTS

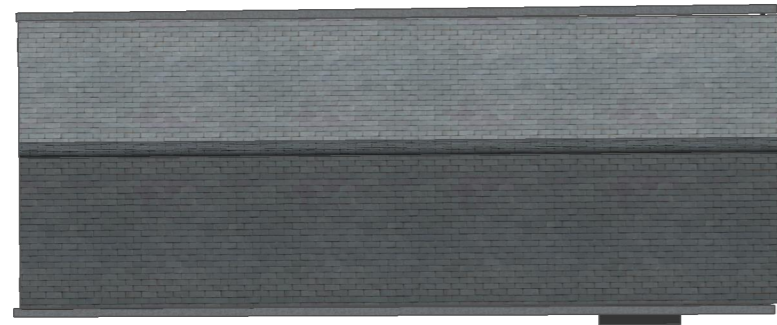

GARAGE ROOF PLAN

Proposed
Scale 1:100



GARAGE NORTH ELEVATION

Proposed
Scale 1:100




GARAGE WEST ELEVATION

Proposed
Scale 1:100



GARAGE EAST ELEVATION

Proposed
Scale 1:100

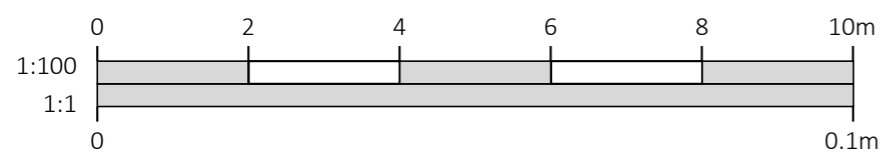

A	Layout Amended	02.12.22	JTF
A	Layout Amended	29.06.21	CA
-	Layout Amended	16.06.21	CA

DRAWINGS PRODUCED BY

T.J. Crump Oakwrights Ltd
The Lakes, Swainshill,
Hereford, HR4 7PU

+44 (0)1432 353353
enquiries@oakwrights.co.uk

© This drawing, its contents, and all information contained therein is protected by Copyright. It may be used once only for its intended purpose under a contract with T.J. Crump Oakwrights Ltd, but not for any other use or purpose. This drawing is for Planning purposes and does not constitute a construction issue drawing. All setting out dimensions and levels are indicative and are subject to detailed site survey and site conditions. The Client and their agent are responsible for ensuring that Building Control and construction drawings are carried out following Planning approval. Scaling from this drawing is for Local Planning Authority information only.

CLIENT
Mr & Mrs Paul Booth

SITE ADDRESS
Land adj. Littlemoor Farm,
Llysworney, Cowbridge,
Vale of Glamorgan, CF71 7NQ

PROJECT
Proposed New Dwelling

DEPARTMENT

DRAWING
PROPOSED GARAGE

SCALE
1:100 @ A3

DATE DRAWN 02.12.22	DATE ISSUED
-------------------------------	--------------------

DRAWN CA JTF MA	CHECKED
---------------------------	----------------

ISSUE STATUS
PLANNING

DRG. NO.
19-201.BOO

REV.
A