



House Type: 4P2B WDQR

Floor Area = 81.0 m² 872.11 ft²


Measured structurally between inner faces of blockwork & excludes any integral garage

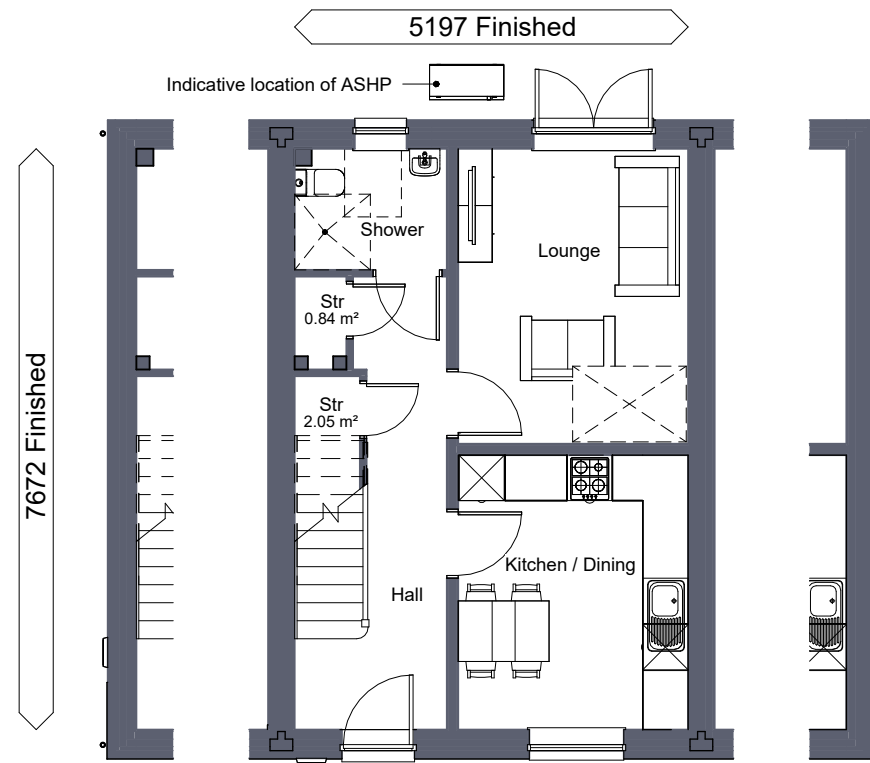

GROUND FLOOR
1 : 100

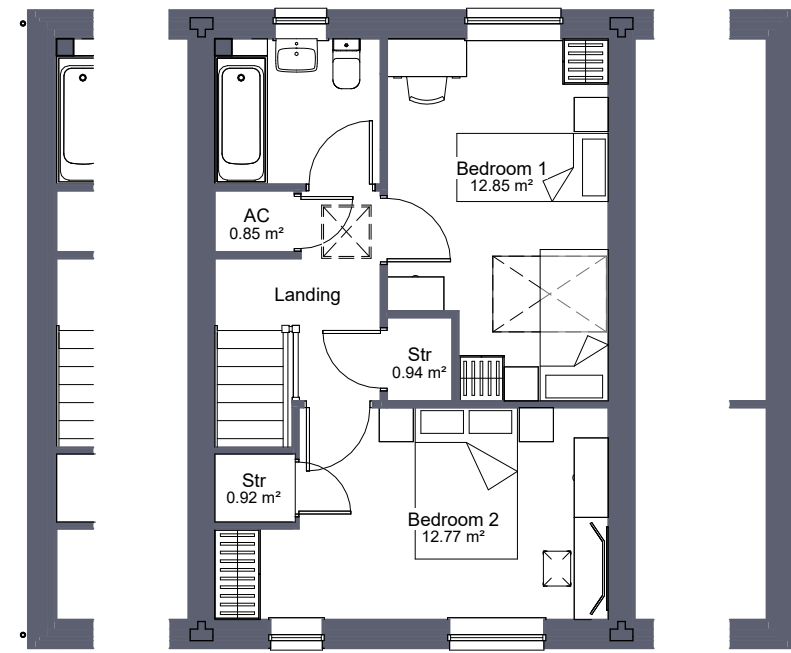


FIRST FLOOR
1 : 100

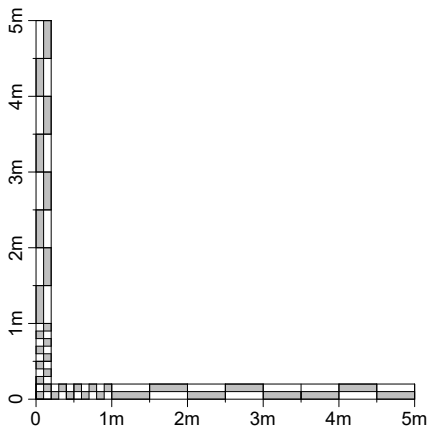


<p>07.02.24 Date:</p>		<p>Indicative PV & ASHP added Rev: Description:</p>		<p>SCALE 1 : 100 @ A3</p>		<p>DATE May 2023</p>		<p>DRAWN BY hammond Architectural Ltd</p>		<p>REVISION A</p>	
<p>PROJECT HOUSE TYPE 4P2B WDQR</p>		<p>PROJECT NO. 2364/ P/4P2B/01</p>		<p>SCALE 1 : 100 @ A3</p>		<p>DATE May 2023</p>		<p>DRAWN BY hammond Architectural Ltd</p>		<p>REVISION A</p>	
<p>DRAWING TITLE FLOOR PLANS</p>		<p>YEAR 2023</p>		<p>SCALE 1 : 100 @ A3</p>		<p>DATE May 2023</p>		<p>DRAWN BY hammond Architectural Ltd</p>		<p>REVISION A</p>	



DO NOT SCALE FROM THIS DRAWING. WORK TO FIGURED DIMENSIONS ONLY. Any discrepancies are to be referred to Hammond Architectural Ltd.
Contractors, subcontractors and suppliers must verify all dimensions on site before commencing any work or making any workshop drawings. All drawings are copyright of Hammond Architectural Ltd 2022

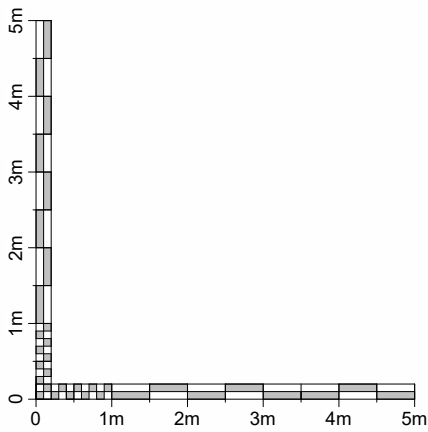


FRONT
1 : 100

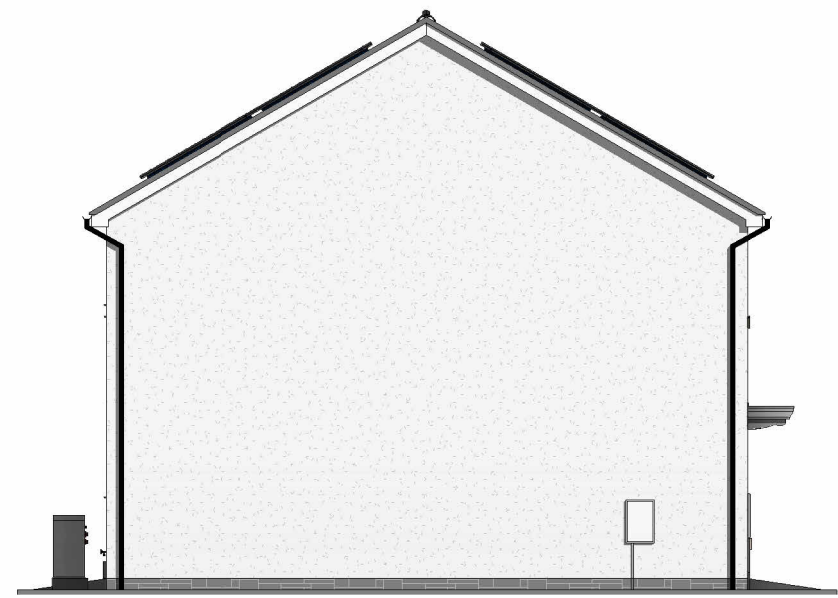

SIDE
1 : 100



REAR
1 : 100

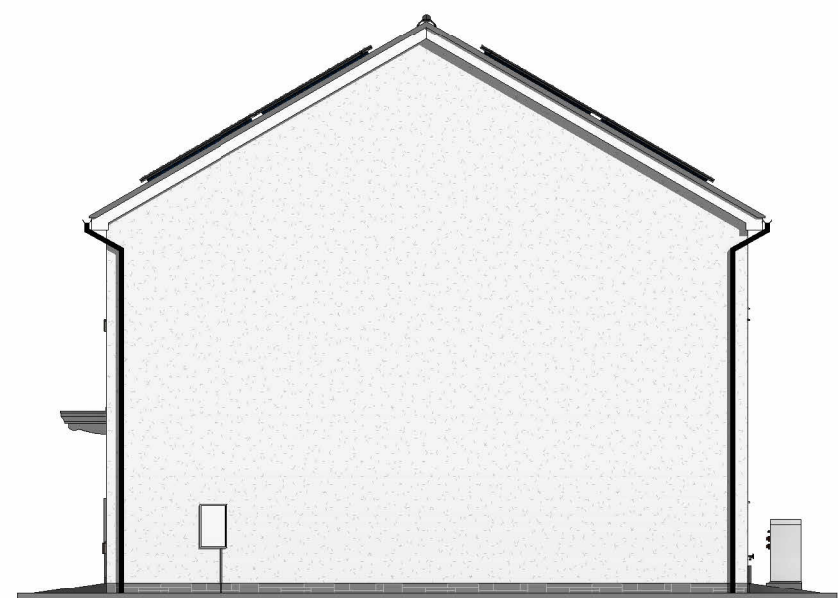

SIDE
1 : 100

<p>Lewis Homes</p>	<p>PROJECT HOUSE TYPE 4P2B WDQR</p>	<p>SCALE 1 : 100 @ A3</p>	<p>DATE May 2023</p>	<p>DRAWN BY </p>	<p>Date:</p>
	<p>DRAWING TITLE ELEVATIONS RENDER/STONE ST4</p>	<p>PROJECT NO. 2364/ P/4P2B/03</p>	<p>2023</p>	<p>DRAWING NO. P/4P2B/03</p>	<p>REVISION</p>

DO NOT SCALE FROM THIS DRAWING. WORK TO FIGURED DIMENSIONS ONLY. Any discrepancies are to be referred to Hammond Architectural Ltd. Contractors, subcontractors and suppliers must verify all dimensions on site before commencing any work or making any workshop drawings. All drawings are copyright of Hammond Architectural Ltd 2023