


House Type: BURNABY CORNER


Floor Area = 94.9 m² 1021.89 ft²

Measured structurally between inner faces of blockwork & excludes any integral garage

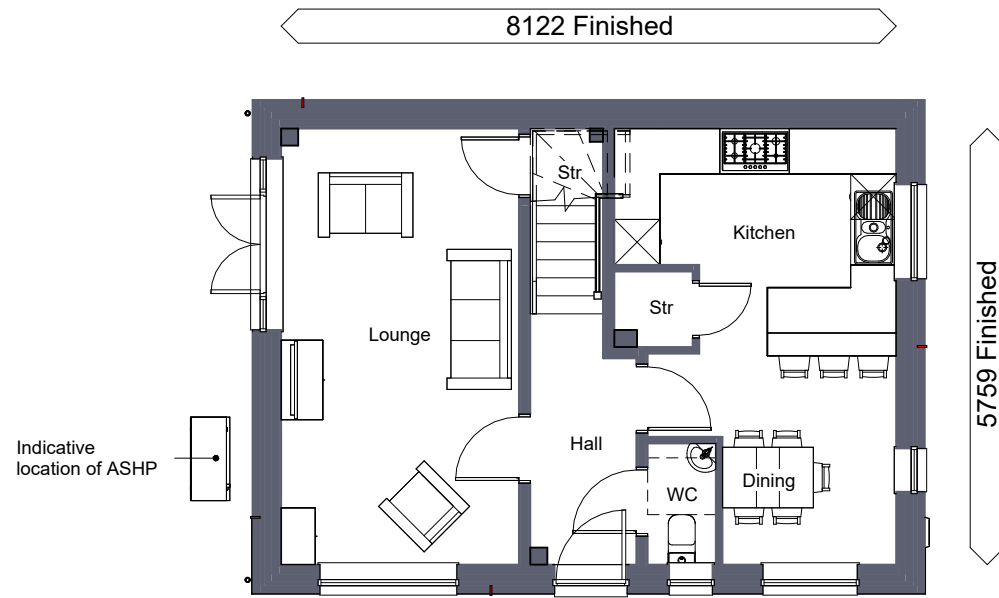

GROUND FLOOR

1 : 100

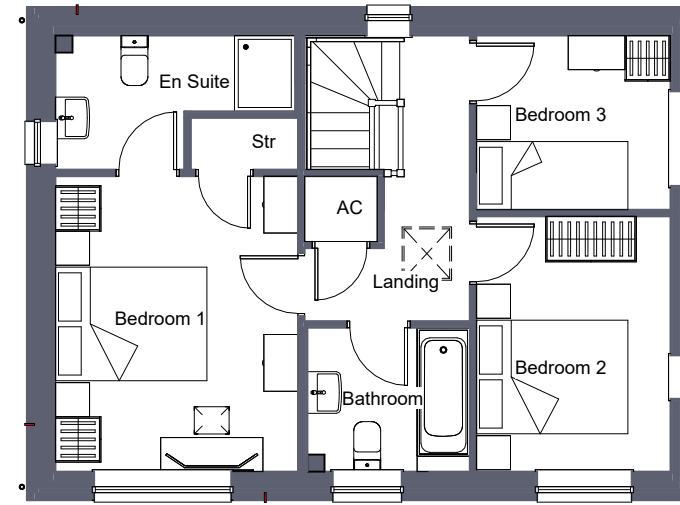




FIRST FLOOR

1 : 100

	PROJECT HOUSE TYPE BURNABY CORNER	PROJECT NO. 2364/ P/BURC/01	DRAWN BY 	REVISION A
	DRAWING TITLE FLOOR PLANS	DATE 2023	DRAWING NO. P/BURC/01	DATE May 2023
07.02.24 Date:		A Indicative PV & ASHP added Rev: Description:		
SCALE 1 : 100 @ A3		SCALE 1 : 100 @ A3		

DO NOT SCALE FROM THIS DRAWING. WORK TO FIGURED DIMENSIONS ONLY. Any discrepancies are to be referred to Hammond Architectural Ltd. Contractors, subcontractors and suppliers must verify all dimensions on site before commencing any work or making any workshop drawings. All drawings are copyright of Hammond Architectural Ltd 2022

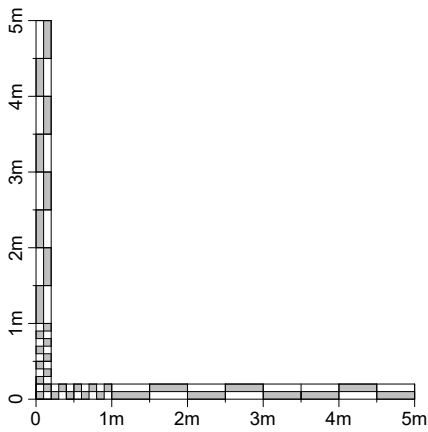


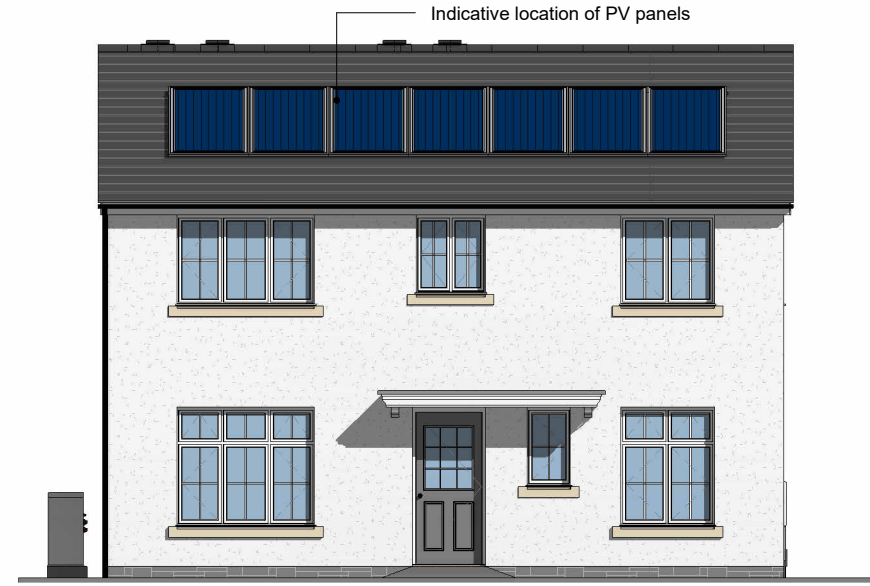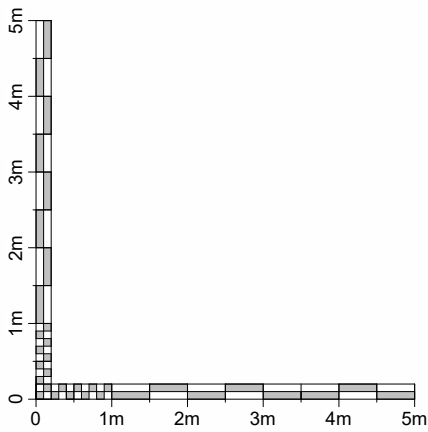

FRONT
1 : 100



SIDE
1 : 100

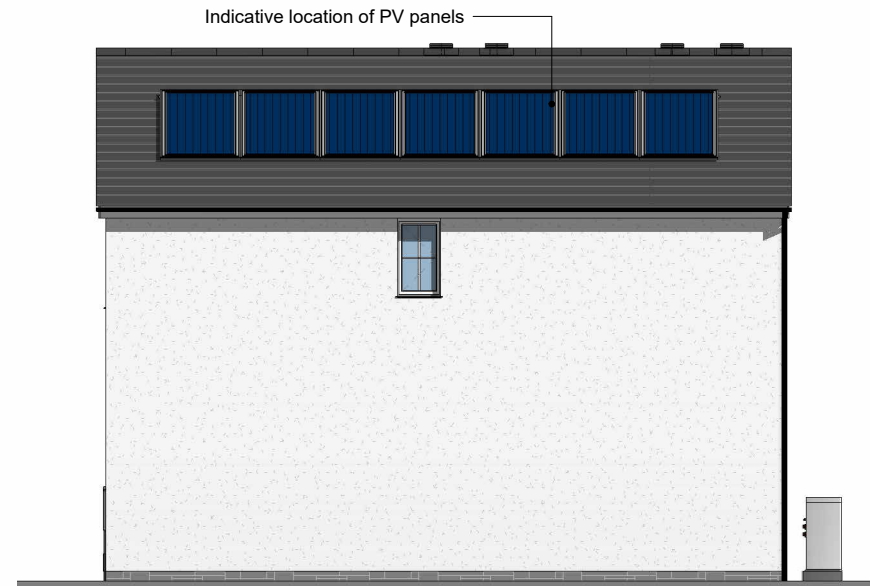

REAR
1 : 100



SIDE
1 : 100

	PROJECT HOUSE TYPE BURNABY CORNER	SCALE 1 : 100 @ A3	DATE May 2023	DRAWN BY 	Date:
	DRAWING TITLE ELEVATIONS RENDER/STONE ST4	PROJECT NO. 2364/ P/BURC/03	DRAWING NO.	REVISION	2023

DO NOT SCALE FROM THIS DRAWING. WORK TO FIGURED DIMENSIONS ONLY. Any discrepancies are to be referred to Hammond Architectural Ltd. Contractors, subcontractors and suppliers must verify all dimensions on site before commencing any work or making any workshop drawings. All drawings are copyright of Hammond Architectural Ltd 2023