




GROUND FLOOR
1 : 100





FIRST FLOOR
1 : 100

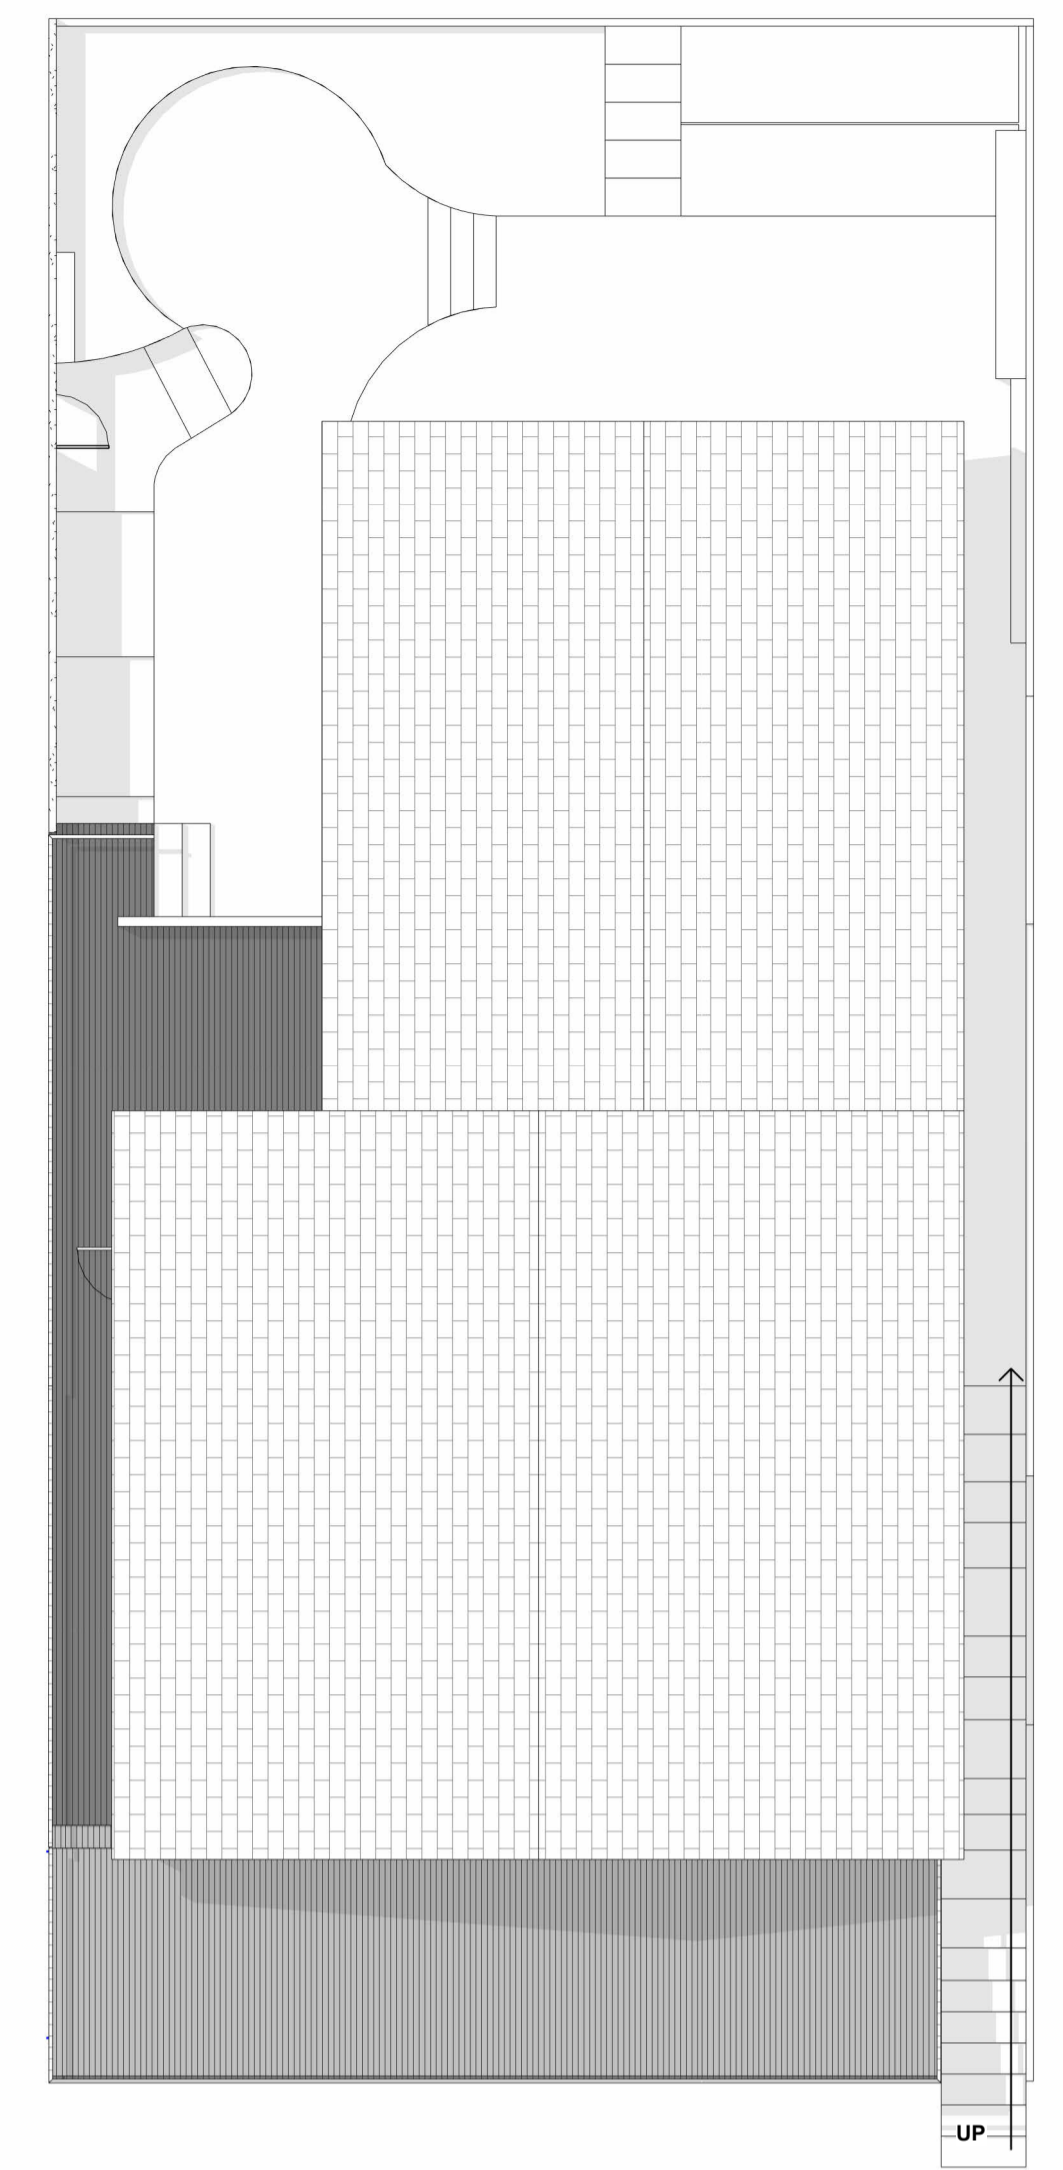


ROOF PLAN
1 : 100

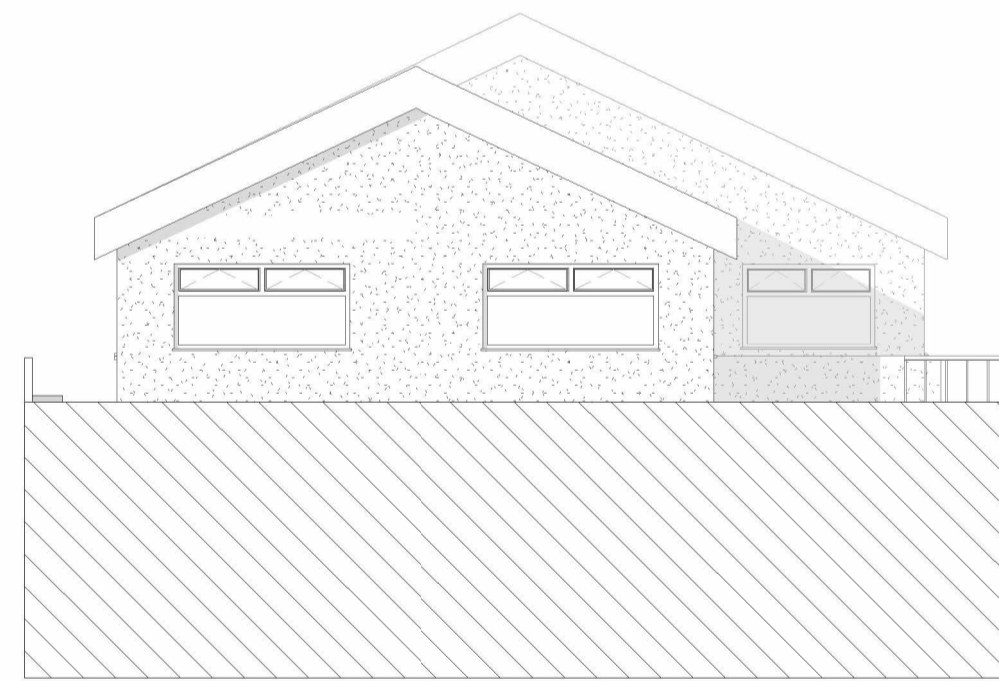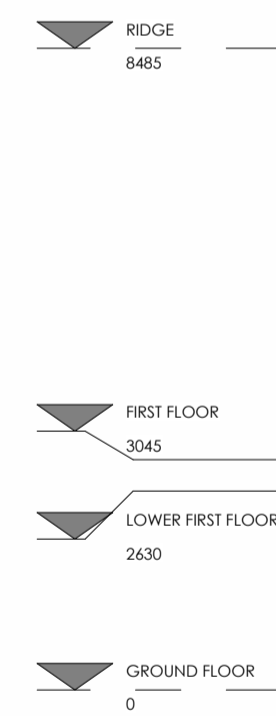



NORTH ELEVATION
1 : 100

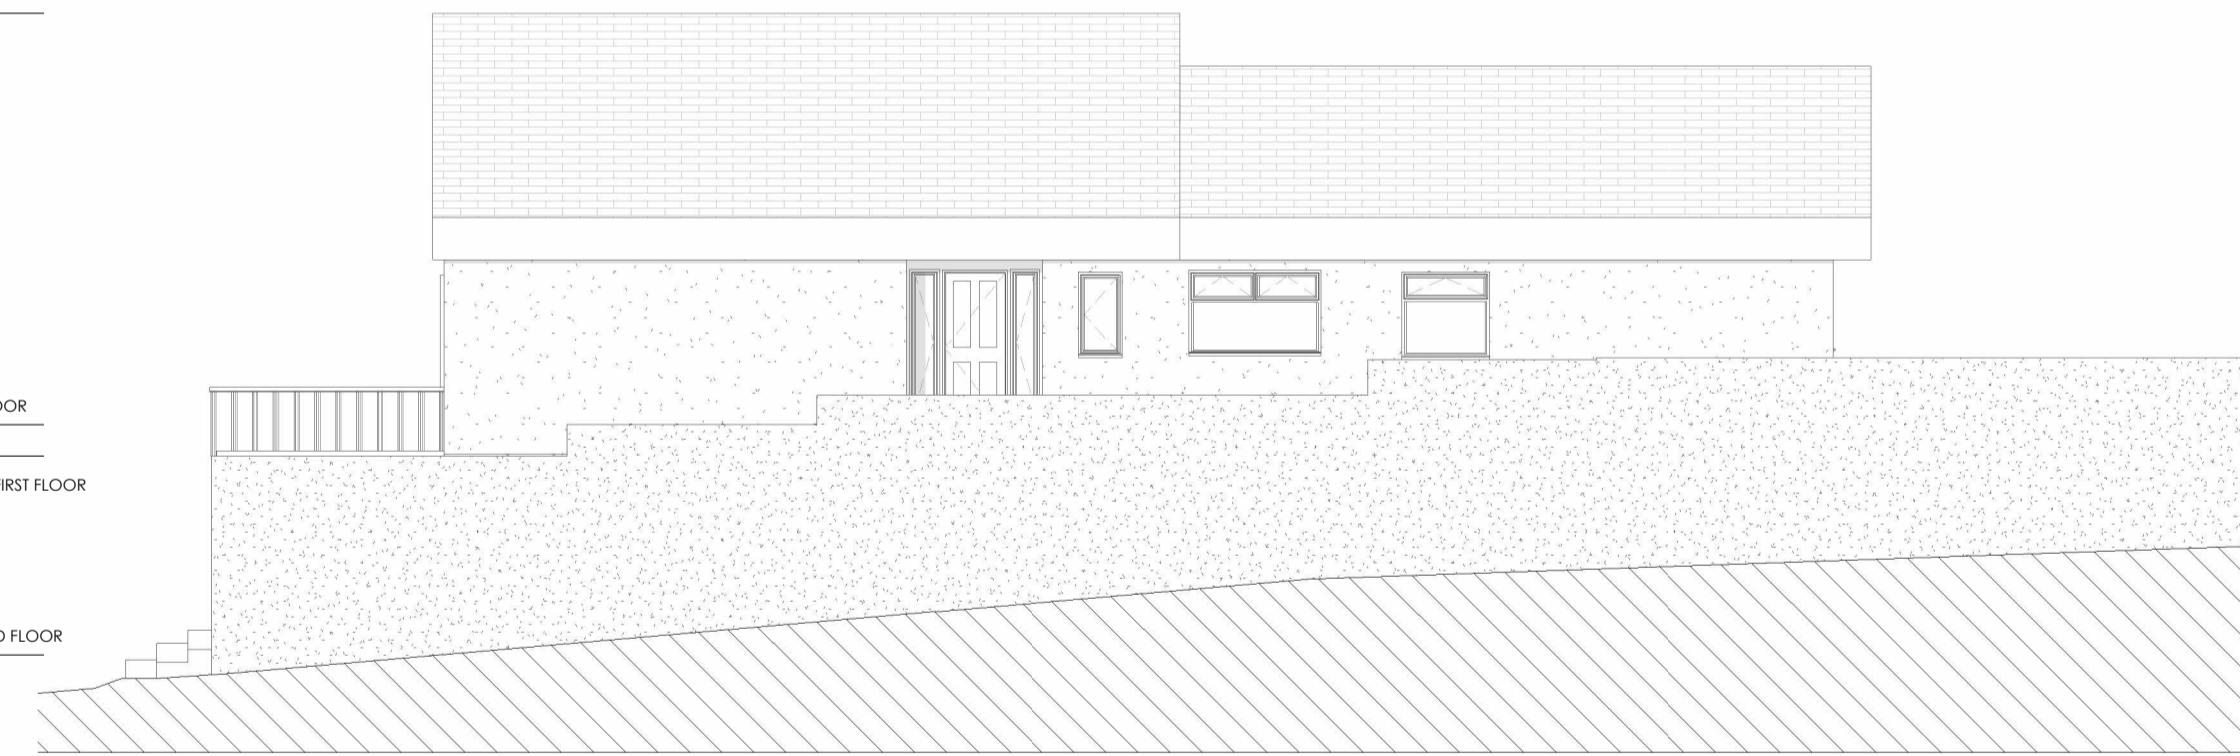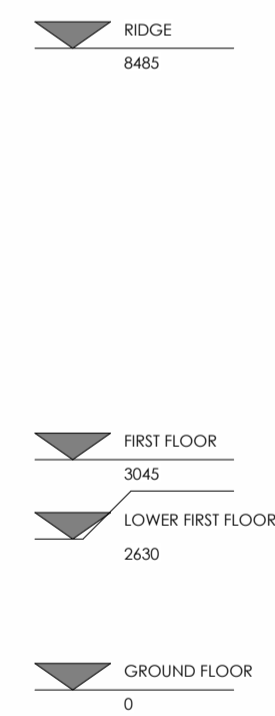


EAST ELEVATION
1 : 100

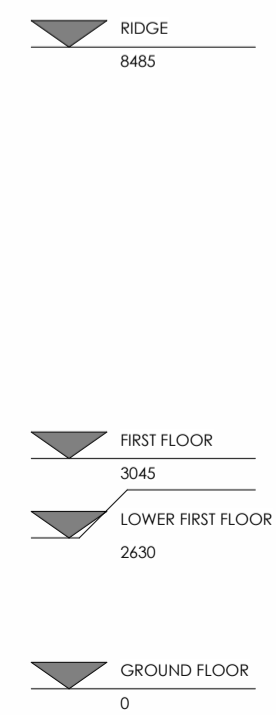

SOUTH ELEVATION
1 : 100

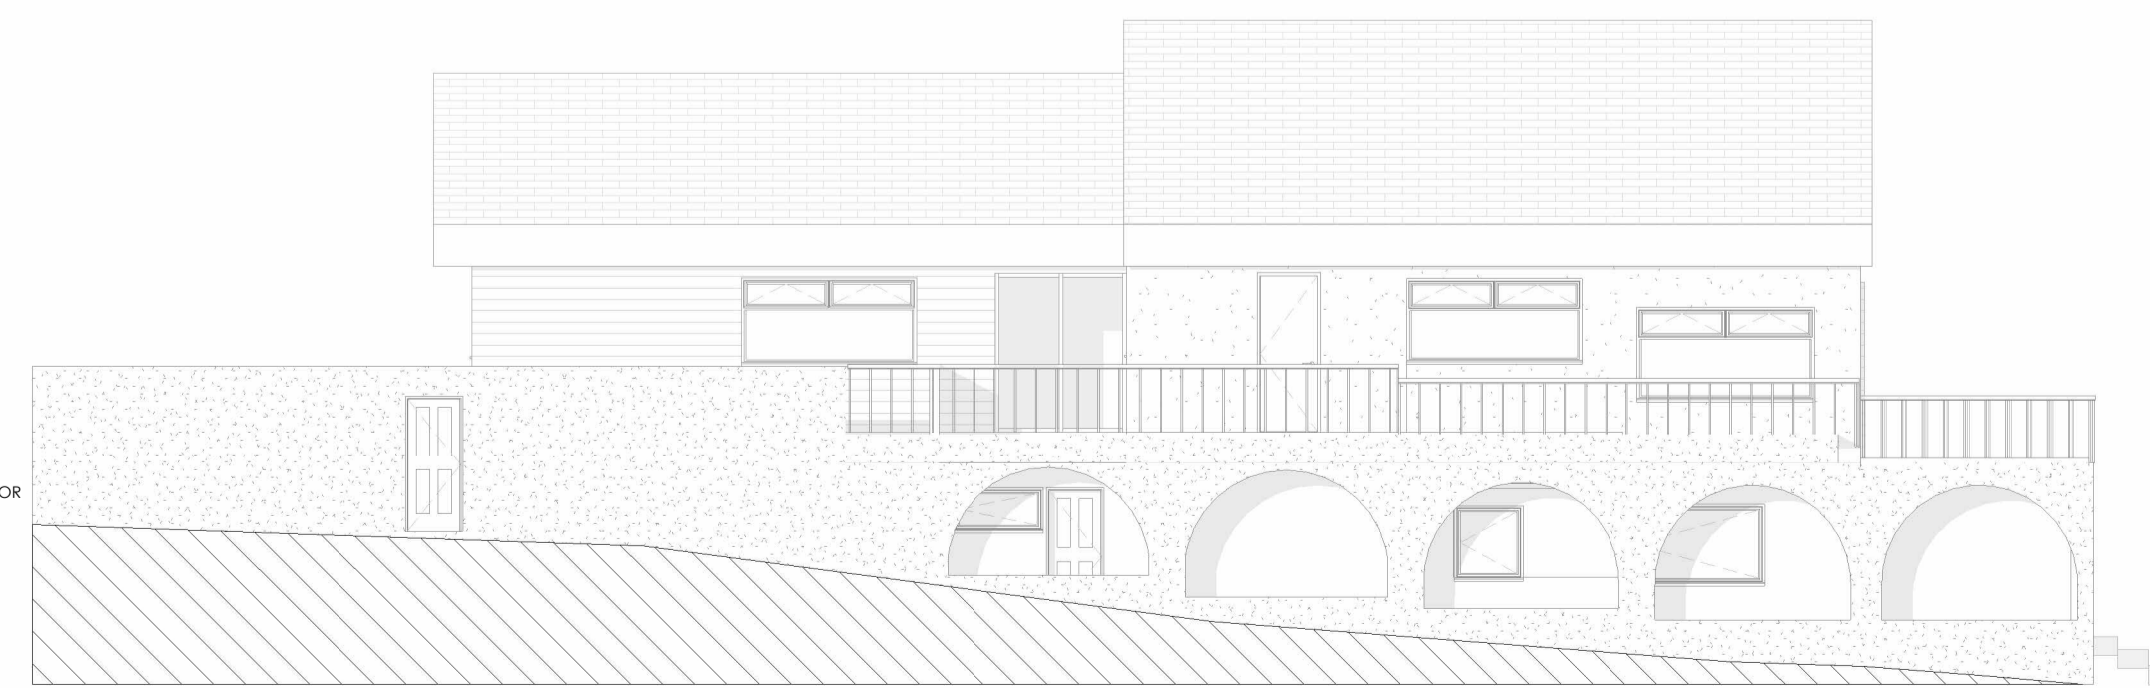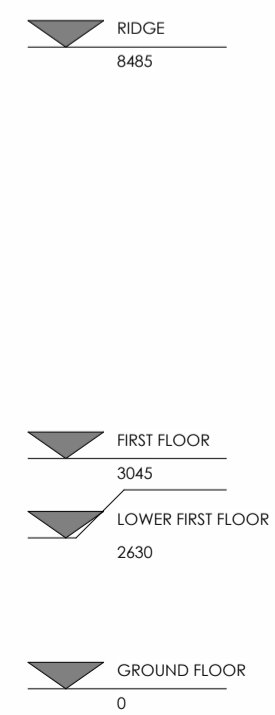

WEST ELEVATION
1 : 100

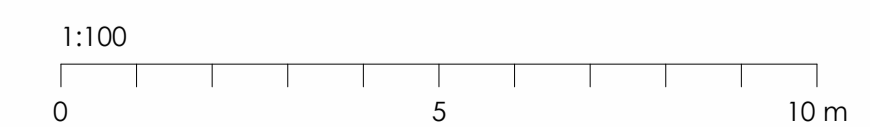

NOTE: All dimensions to be checked on site. Do not scale this drawing. All discrepancies should be reported to Blackbrick Studio. Copyright: 2024 Blackbrick Studio. This drawing and this design are copyright of Blackbrick Studio. This drawing is not to be used or copied without written consent.

REVISIONS		
REVISION	DESCRIPTION	DATE

STATUS: FOR PLANNING



CLIENT:	Tom		
ADDRESS:	26 Marine Drive Ogmore-by-Sea, Bridgend CF32 0PJ		
TITLE:	Existing Plans and Elevations		
DRAWN:	CHECKED:	APPROVED:	REVISION:
WP	AW	RH	
SHEET:	SCALE:	DATE:	
PL001	1 : 100@A1	20/02/2024	