


PROPOSED FRONT ELEVATION

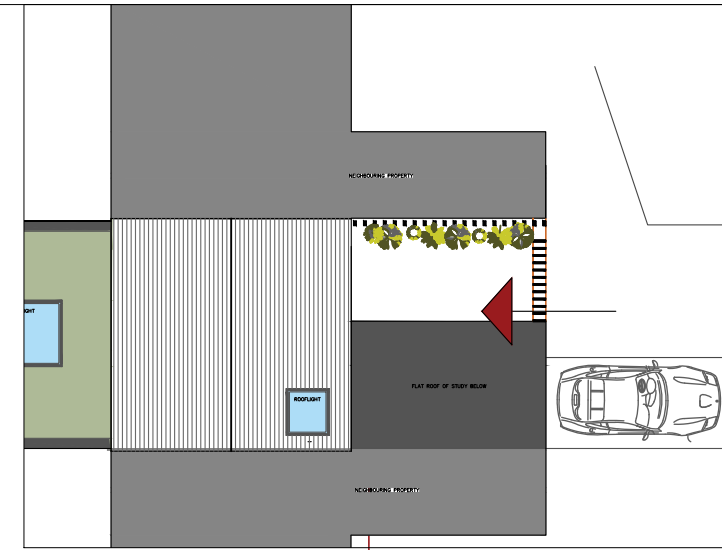

ELEVATION FROM INSIDE BOUNDARY

8.00

7.00

6.00

5.00

4.00

3.00

2.00

1.00

0.00 GROUND FLOOR LEVEL

NEW ROOFLIGHT ABOVE STAIRWELL

MOVE EXISTING WINDOW BY 300mm TO LEFT AND REPLACE UNIT WITH ALU FRAME WINDOW  
REPLACE EXISTING PVC WINDOW WITH ALU FRAME WINDOW

NEW SINGLE PLY MEMBRANE FLAT ROOF


RENDER EXISTING GARAGE WHITE

NEW ALU FRAME WINDOW

EXISTING GARAGE TO BE CONVERTED INTO HOME OFFICE

REPLACE EXISTING FRONT DOOR

CREATE NEW PRIVATE FRONT COURTYARD WITH LIVING 'GREEN' WALL AND PLANTING

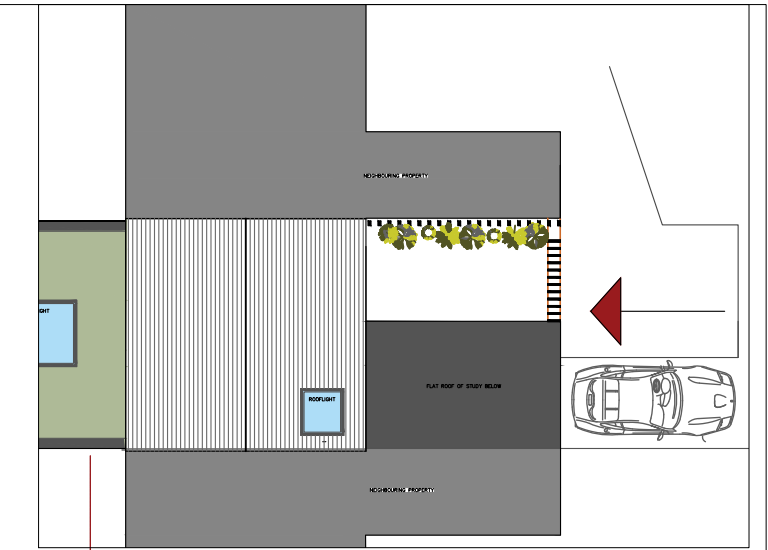

ELEVATION FROM OUTSIDE BOUNDARY

8.00

7.00

6.00

5.00

4.00

3.00


2.00

1.00

0.00 GROUND FLOOR LEVEL

COMPOSITE TIMBER EFFECT PRIVACY SCREEN FINIS

Client : Rachael & Katrina  
Project : 64 Heol-Y-Frenhines, Dynas Powys, CF64 4UH  
Drawing Title : Proposed Front Elevation  
Drawing No. : 2024/HEOLYFRENHINES/P05  
Date : 18.06.24  
Scale : 1:50 @ A2

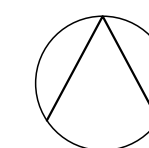

GLEN THOMAS ARCHITECTURE LTD

ARCHITECTURE & DESIGN STUDIO  
112 Kimberley Road, Penylan, Cardiff CF23 5DN  
www.glenthomasarchitecture.co.uk  
e. glen@glenthomasarchitecture.co.uk  
t. 07711 383313