



**THE VALE OF  
GLAMORGAN COUNCIL**  
 TOWN AND COUNTRY PLANNING ACT 1990  
**APPROVED**  
 SUBJECT TO COMPLIANCE WITH CONDITIONS (IF ANY)

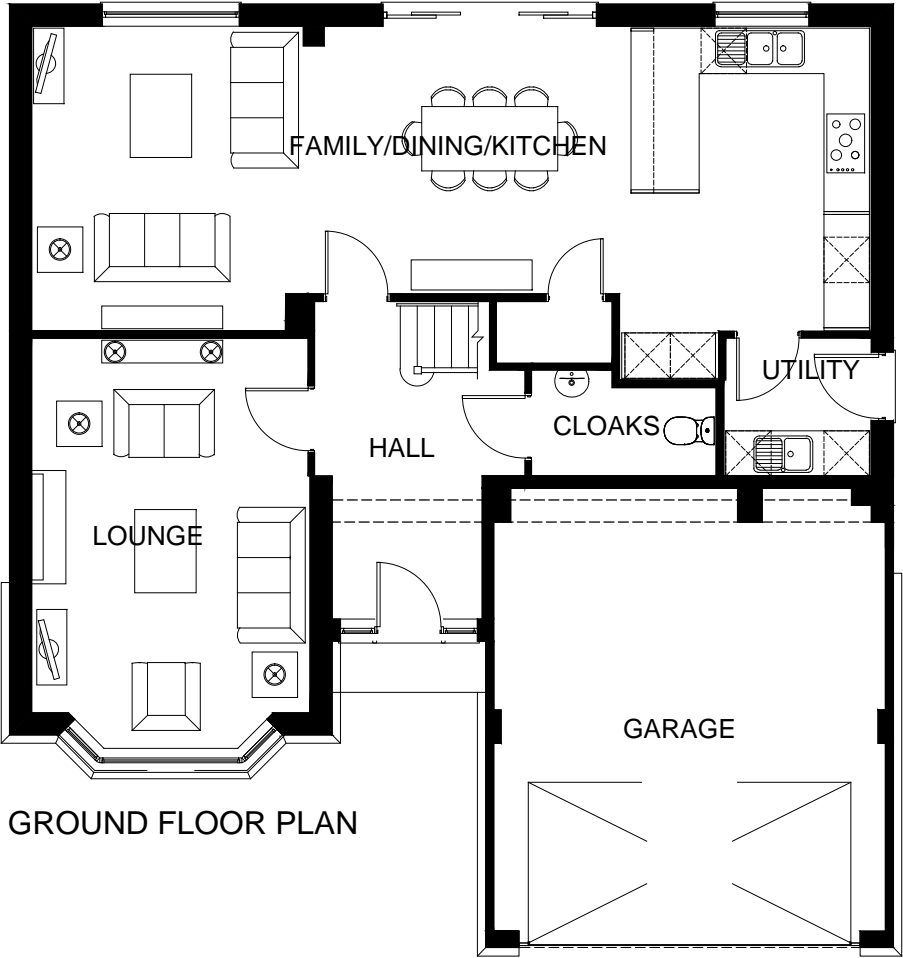

GROUND FLOOR PLAN

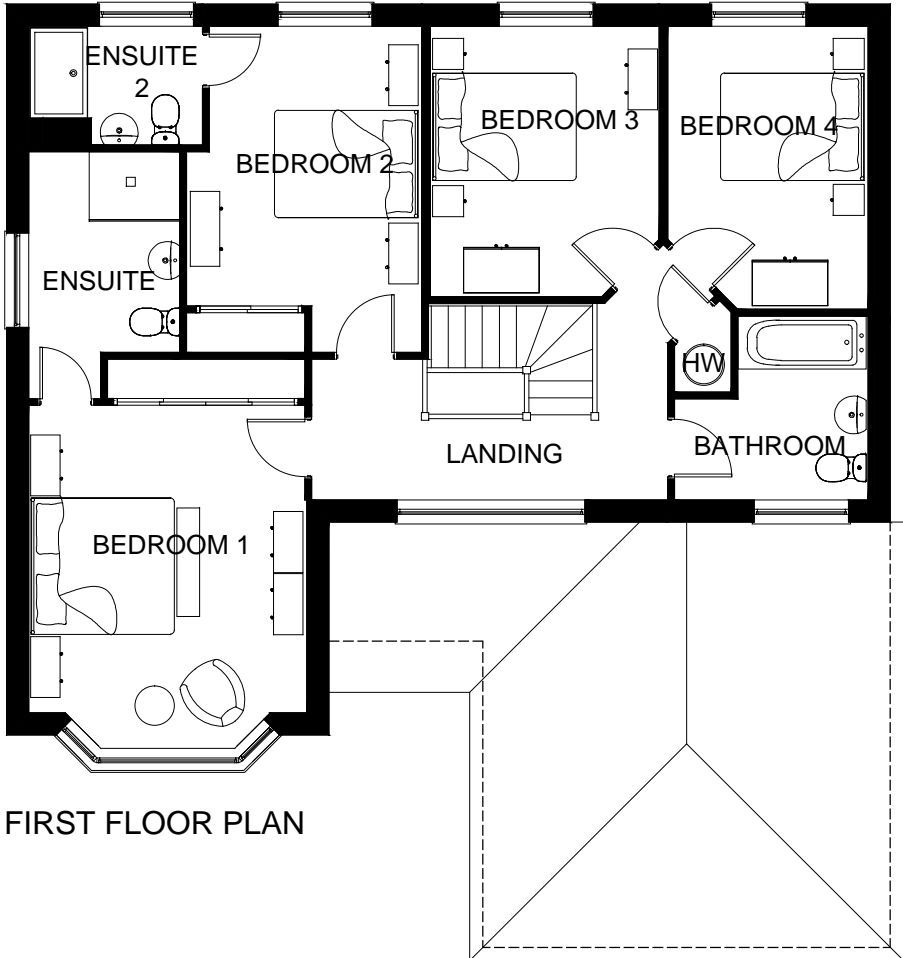

FIRST FLOOR PLAN

Revisions  
 Project: PORT ROAD, WENVOE (PHASE 2 RE-PLAN)

Client:  


Drawing: HENLEY FLOOR PLANS

Scale: 1:100@A3 Date: 02.04.15 Drawn by: AMLG

Drawing No: 13034.C.202 Rev: /



This drawing is the copyright of Clancy Design Services Ltd. No liability will be accepted for amendments by others to either the printed or digital format.

Drg. Status: PLANNING

1769 sqft