



THE VALE OF
GLAMORGAN COUNCIL
TOWN AND COUNTRY PLANNING ACT 1990
APPROVED
SUBJECT TO COMPLIANCE WITH CONDITIONS (IF ANY)

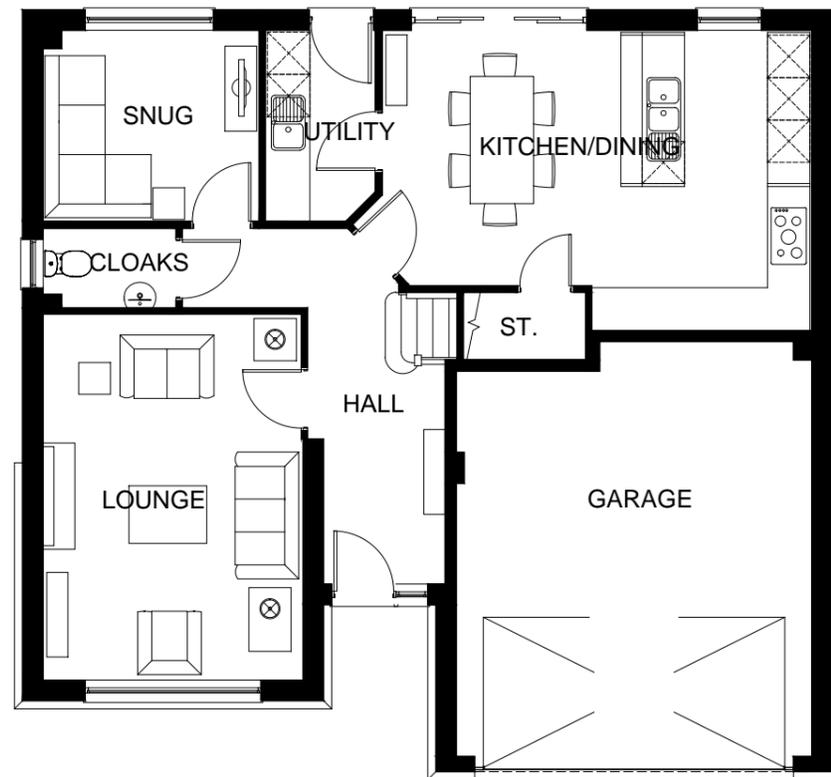

GROUND FLOOR PLAN

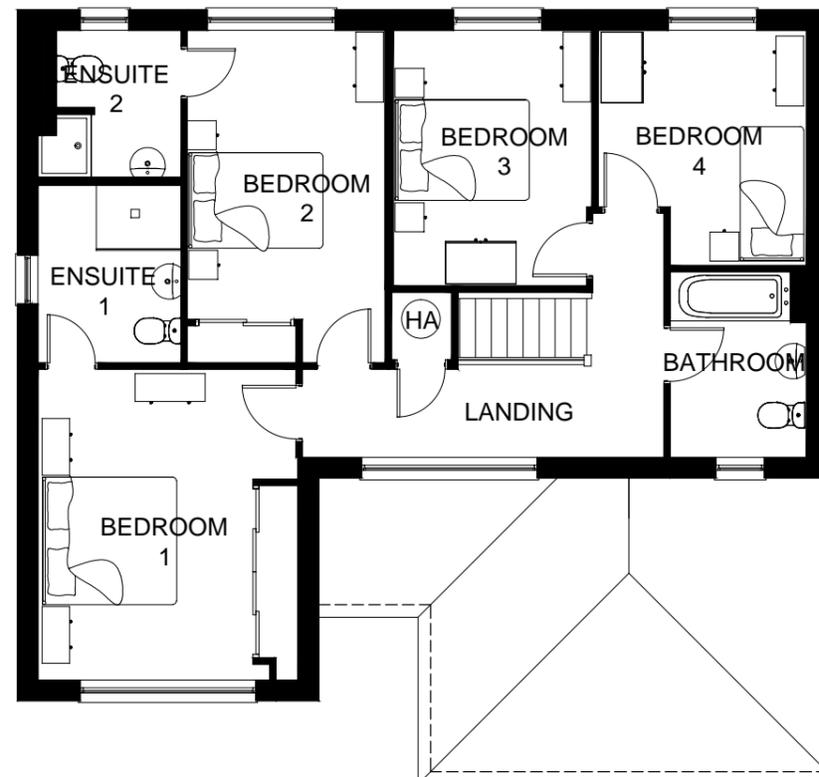

FIRST FLOOR PLAN

1621 sqft

Revisions
Project: PORT ROAD, WENVOE (PHASE 2 RE-PLAN)

Client: 
REDROW

Drawing: SUNNIGDALE FLOOR PLANS

Scale: 1:100@A3 Date: 02.04.15 Drawn by: AMLG

Drawing No: 13034.F.202 Rev: /



This drawing is the copyright of Clancy Design Services Ltd. No liability will be accepted for amendments by others to either the printed or digital format.

Drg Status: **PLANNING**