


**THE VALE OF
GLAMORGAN COUNCIL**


TOWN AND COUNTRY PLANNING ACT 1990

APPROVED

SUBJECT TO COMPLIANCE WITH CONDITIONS (IF ANY)

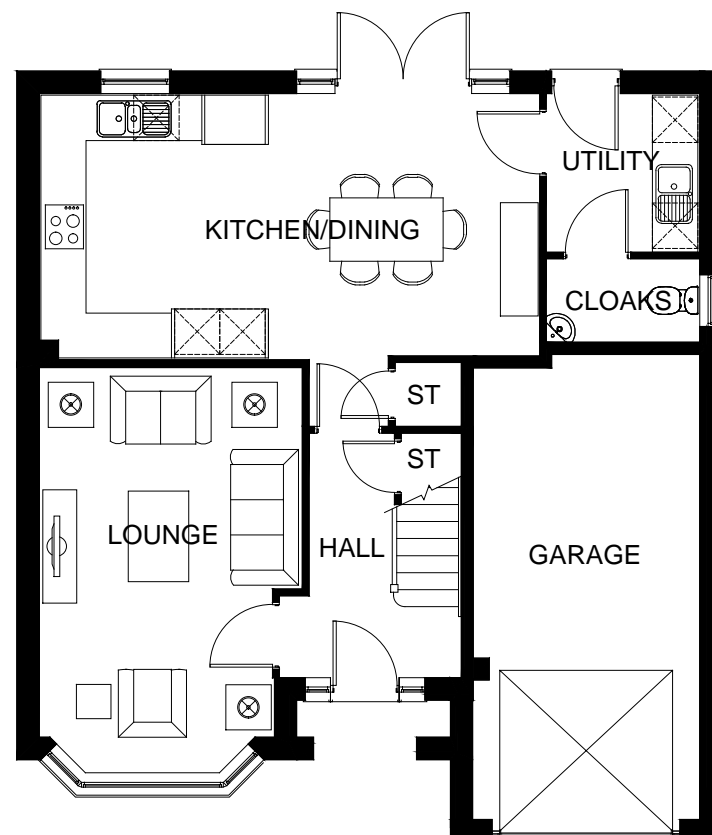

GROUND FLOOR PLAN

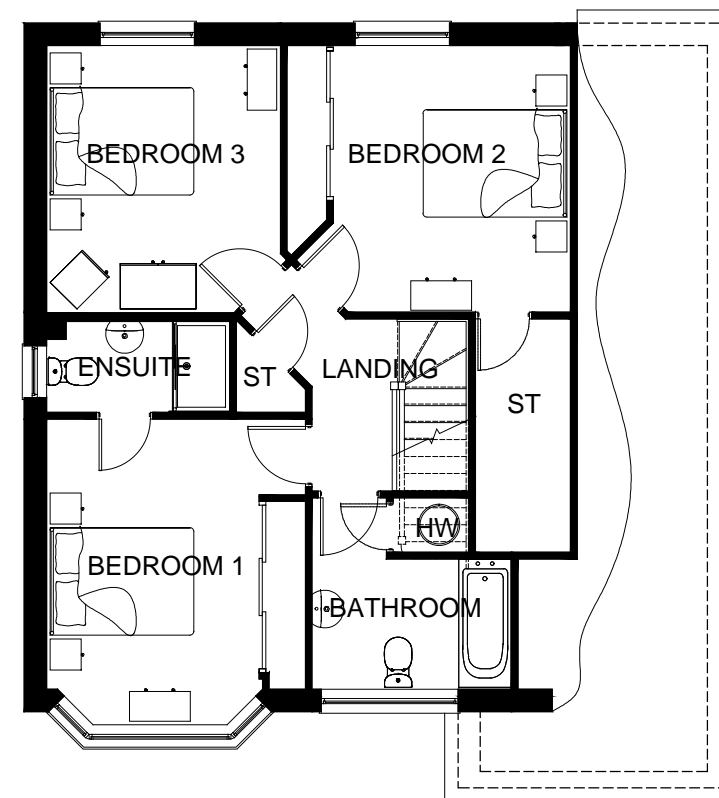

FIRST FLOOR PLAN

1245 sqft

Revisions

Project: PORT ROAD,
WENVOE (PHASE 2 RE-PLAN)

Client:



Drawing: WORCESTER
FLOOR PLANS

Scale: 1:100@A3 Date: 02.04.15 Drawn by: AMLG

Drawing No: 13034.I.202 Rev: /



CLANCY DESIGN SERVICES LTD
Unit 13, Capitol Park, Pearce Way, Gloucester, Gloucestershire, GL2 5YD
TEL/FAX: 01452 502003 email: mail@clancydesignservices.com

This drawing is the copyright of Clancy Design Services Ltd. No liability will be accepted for amendments by others to either the printed or digital format.

Drg Status: PLANNING