




Front Elevation



Side Elevation- North



Rear Elevation

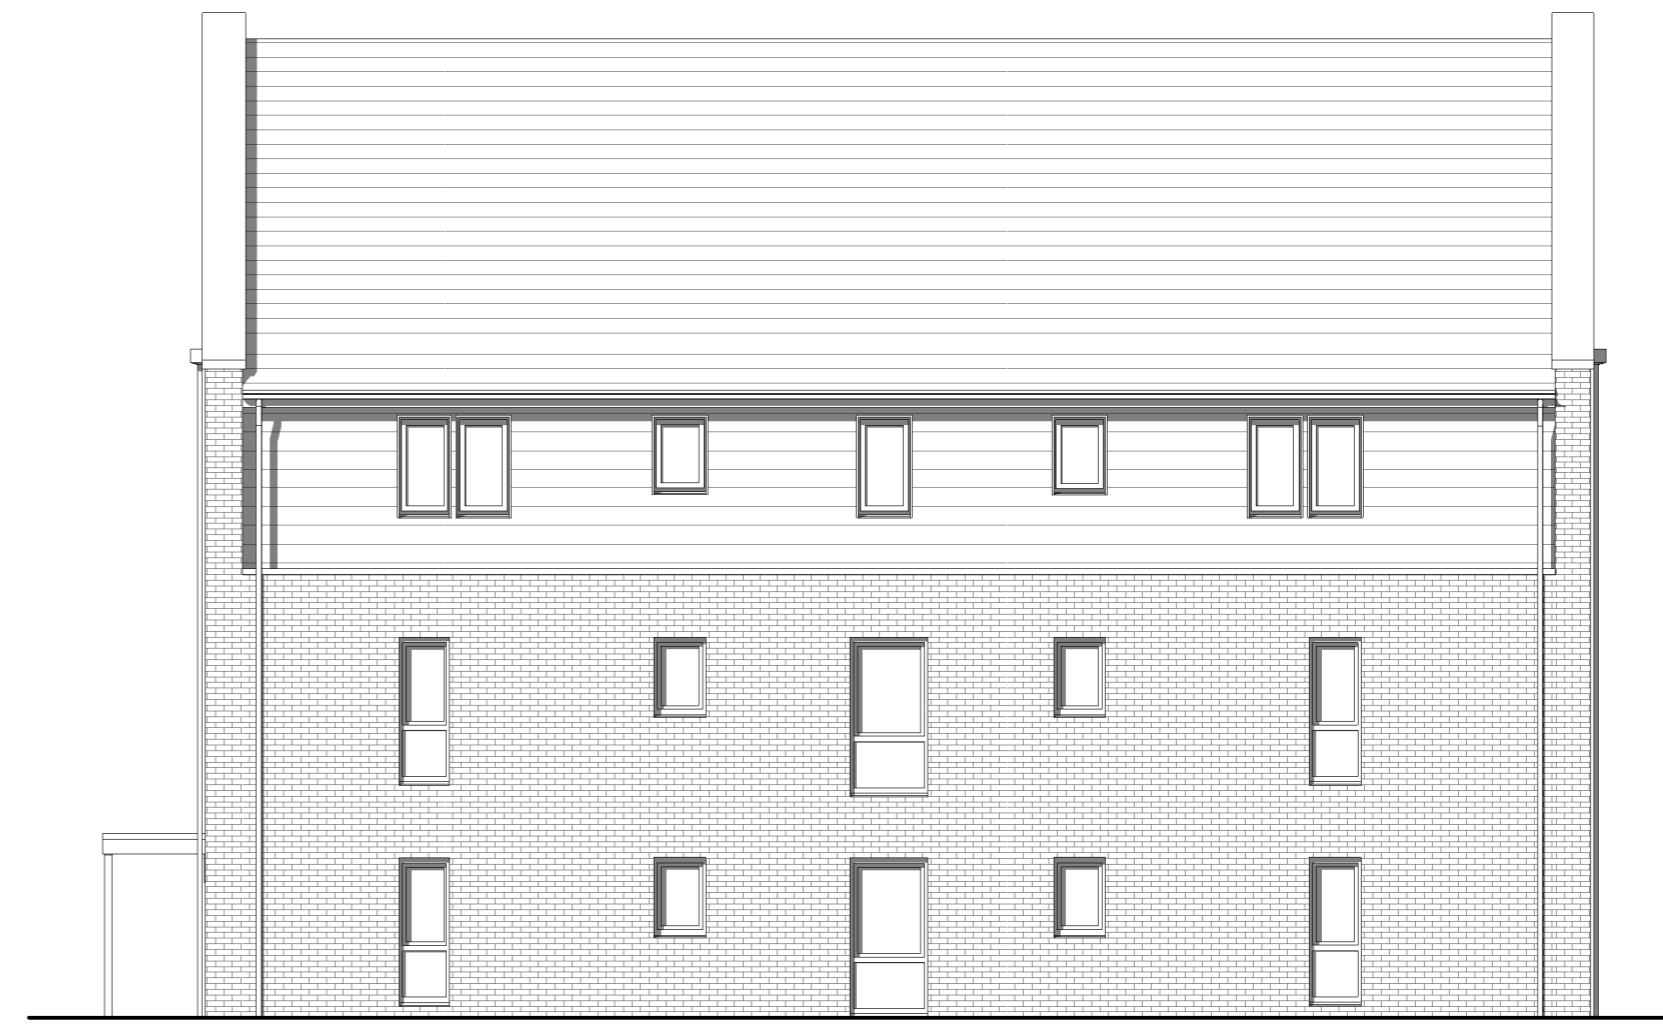

Side Elevation - South

Elevation Material Key

Walls	Type 01-	Grey, stock, light textured facing brickwork with neutral mortar
Stonework		Stone or reconstituted facing stonework
Tile Hanging		Fibre cement slate tile hanging. Colour Blue/Grey. On top continuous stone cill & Aluminium powder coated window formers
		Stone coping system to all parapet walls

Windows and Doors	Window	Double glazed, PVCu, Pebble Grey- RAL 7032
	Doors	Composite GRP units, Pebble Grey- RAL 7032
	Cill	Powder-coated aluminium, RAL 7036

Roof	Pitched Roof	Fibre cement slate tiles. Colour- Blue/Grey
	Flat Roof Over Central Mansard Section	Single-ply membrane. Colour Lead Grey
	Entrance Canopy	Composite GRP, RAL 7036, timber posts
	Fascias & Soffits	Power coated aluminium, RAL 7036
	Gutters & Downpipes & Hoppers	Powder coated aluminum circular downpipes & deep flow, half round gutters.

Notes:

Read in conjunction with all other relevant project drawings and schedules.

Drawings must not be scaled and any discrepancies must be reported immediately.

Drawings must be printed in colour to ensure all elements are clearly identified.

Ensure this document is only used for its intended purpose, the suitability is defined by the status code below. Pentan accepts no liability if used for any purpose other than that specifically stated.

Service penetrations: Service extract terminals and flues are to be rectangular, flush and colour matched to surrounding brick/slate. All locations are to be confirmed by M&E consultant, architect and approved by LPA.

pentan
architects

22 Cathedral Road
Cardiff CF11 9LJ

t: 029 2030 9010
info@pentan.co.uk



Project
Aberthin Road, Cowbridge
Client
Hafod Housing
Drawing Title

**Apartment Block A -
Proposed Elevations**

NOTES Do not scale. All dimensions are in millimetres unless stated otherwise

Date
Aug 19'
Scale
1 : 100 @ A2
Drawing No.
3703 / PA / 216
Rev.
A