


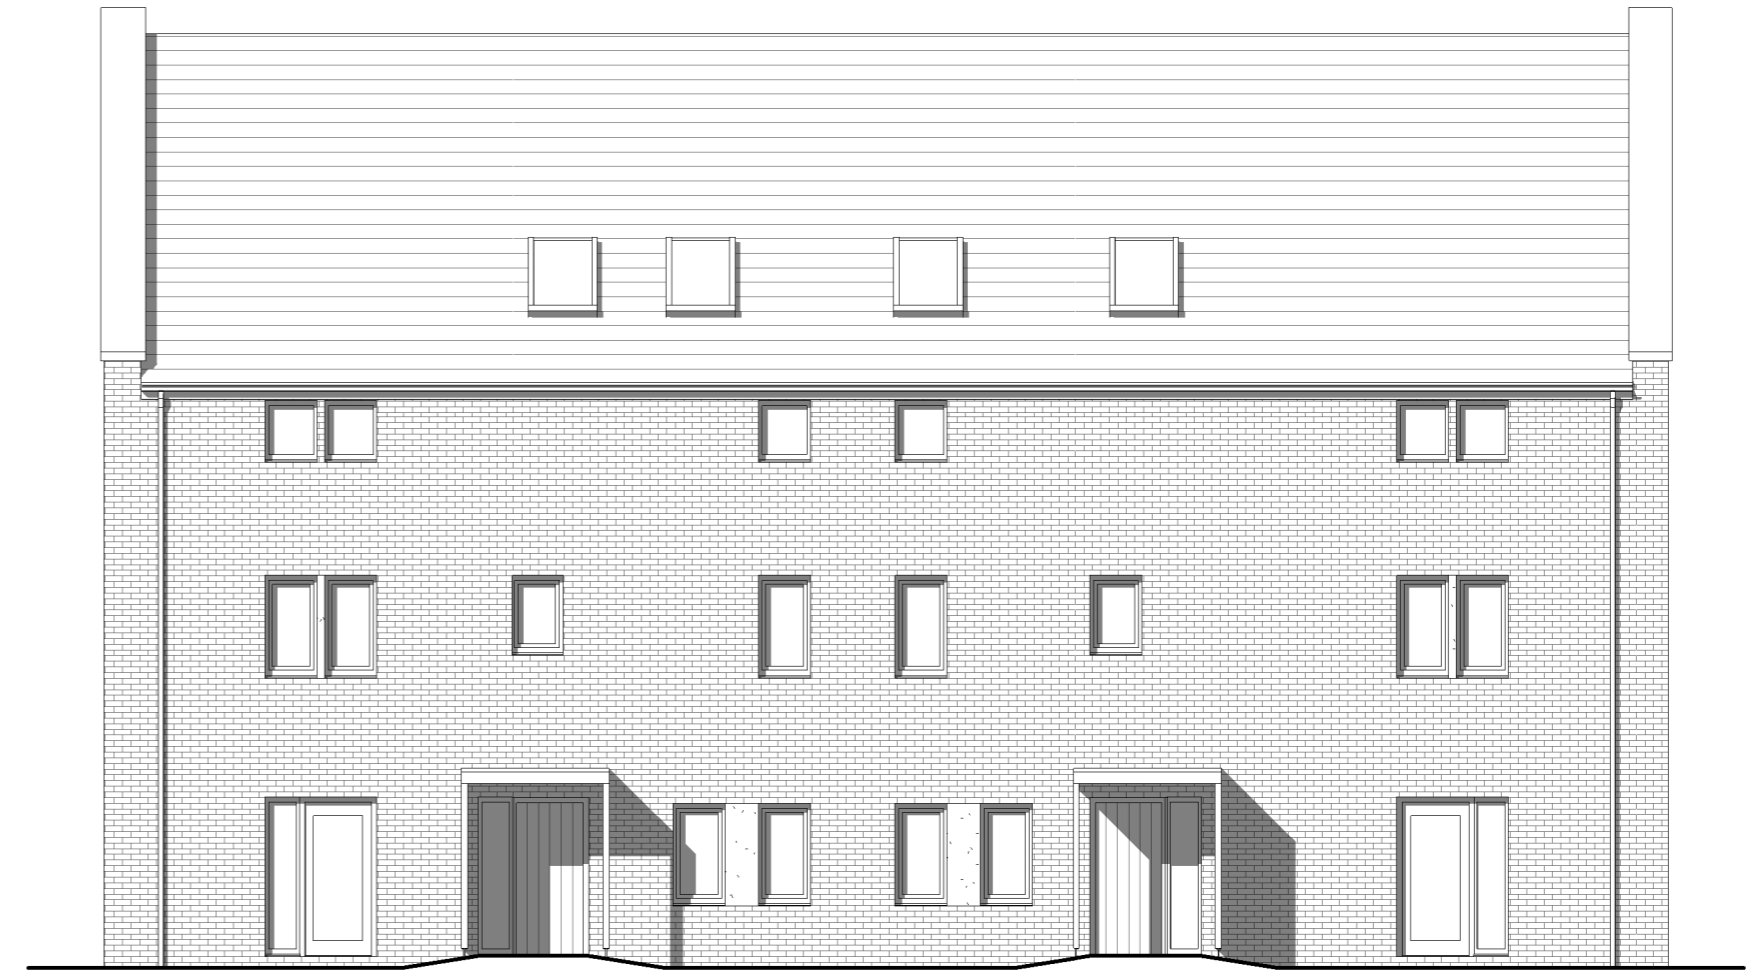


Front Elevation



Side Elevation - North



Rear Elevation

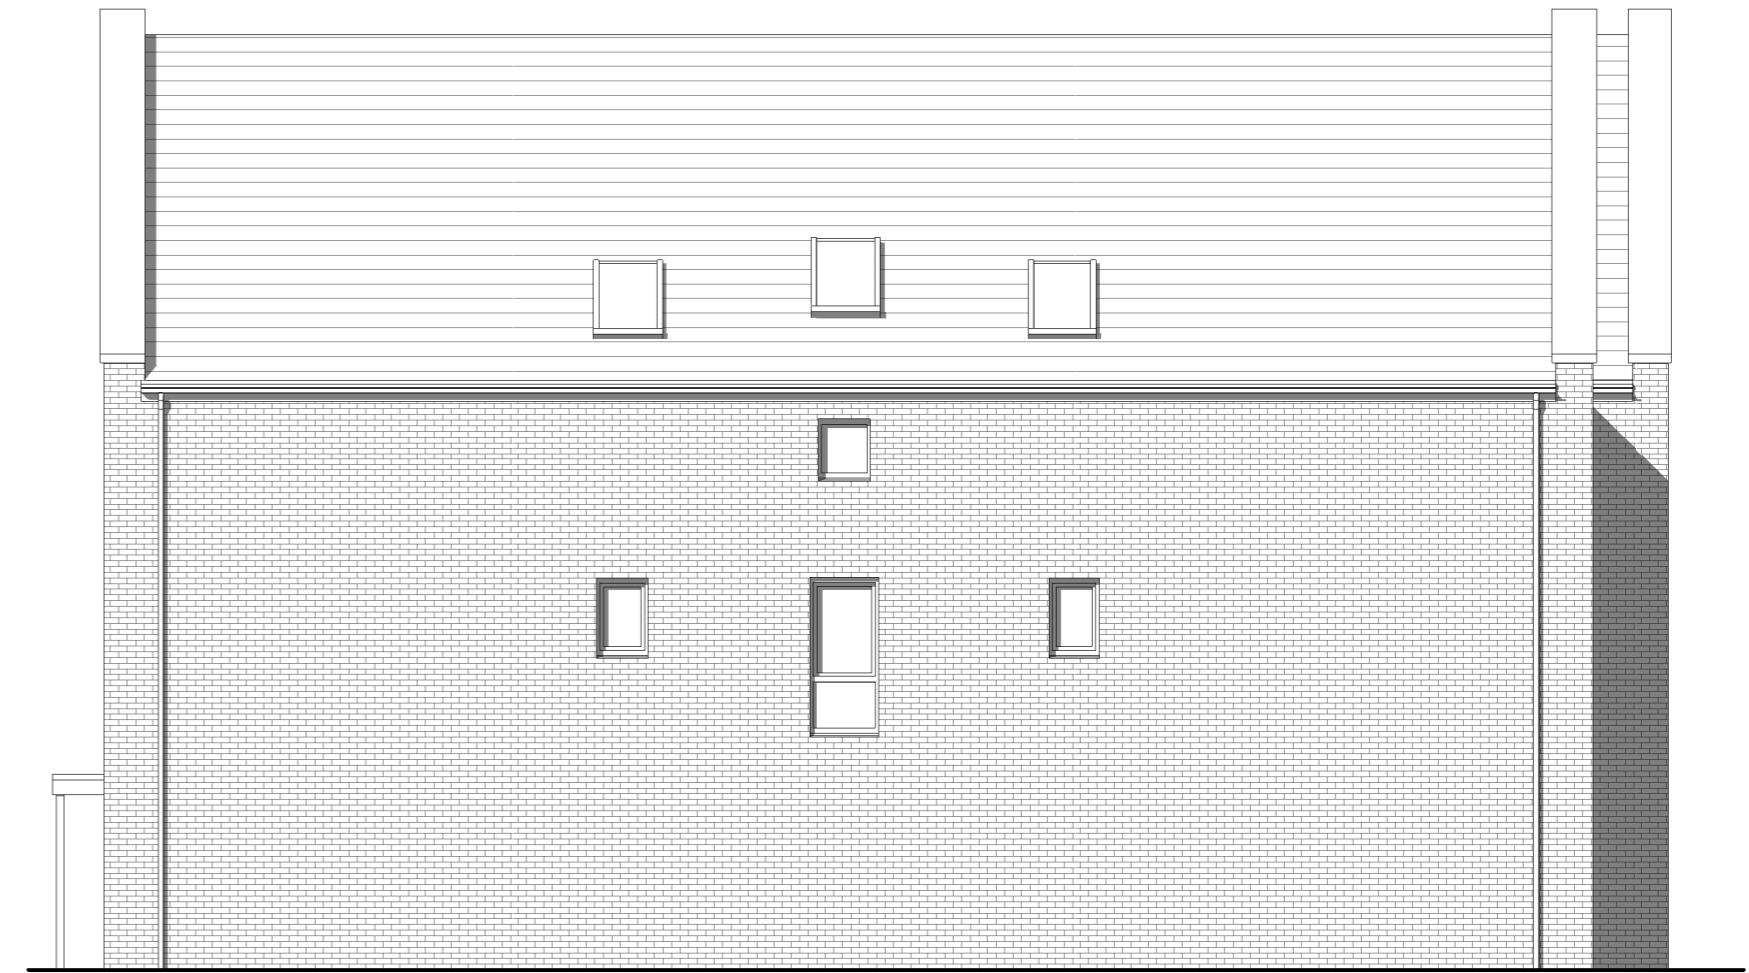

Side Elevation - South

Elevation Material Key

Walls		Windows and Doors		Roof	
Brickwork	Type 02- Cream buff, stock, light textured facing brickwork with neutral mortar	Window	Double glazed, PVCu, Pebble Grey- RAL 7032	Pitched Roof	Fibre cement slate tiles. Colour- Blue/Grey
Stonework	Stone or reconstituted facing stonework Stone coping system to all parapet walls	Doors	Composite GRP units, Pebble Grey- RAL 7032	Flat Roof Over Central Mansard Section	Single-ply membrane. Colour Lead Grey
		Cill	Powder-coated aluminium, RAL 7036	Entrance Canopy	Composite GRP, RAL 7036, timber posts
				Fascias & Soffits	Power coated aluminium, RAL 7036
				Gutters & Downpipes & Hoppers	Powder coated aluminum circular downpipes & deep flow, half round gutters

Notes:

Read in conjunction with all other relevant project drawings and schedules.

Drawings must not be scaled and any discrepancies must be reported immediately.

Drawings must be printed in colour to ensure all elements are clearly identified.


Ensure this document is only used for its intended purpose, the suitability is defined by the status code below. Pentan accepts no liability if used for any purpose other than that specifically stated.

Service penetrations: Service extract terminals and flues are to be rectangular, flush and colour matched to surrounding brick/slate. All locations are to be confirmed by M&E consultant, architect and approved by LPA.

pentan
architects

22 Cathedral Road
Cardiff CF11 9LJ

t: 029 2030 9010
info@pentan.co.uk

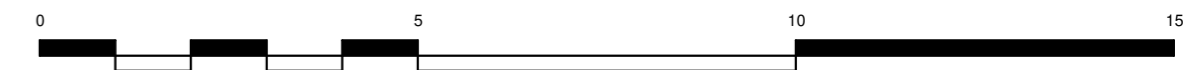

Project
Aberthin Road, Cowbridge

Client
Hafod Housing

Drawing Title

Apartment Block B - Elevations

Date
Aug 19'

Scale
1 : 100 @ A2

Drawing No.
3703 / PA / 221

Rev.
A

NOTES Do not scale. All dimensions are in millimetres unless stated otherwise