



Revisions

A Additional notes added to plan and cross section added.


07 May '21

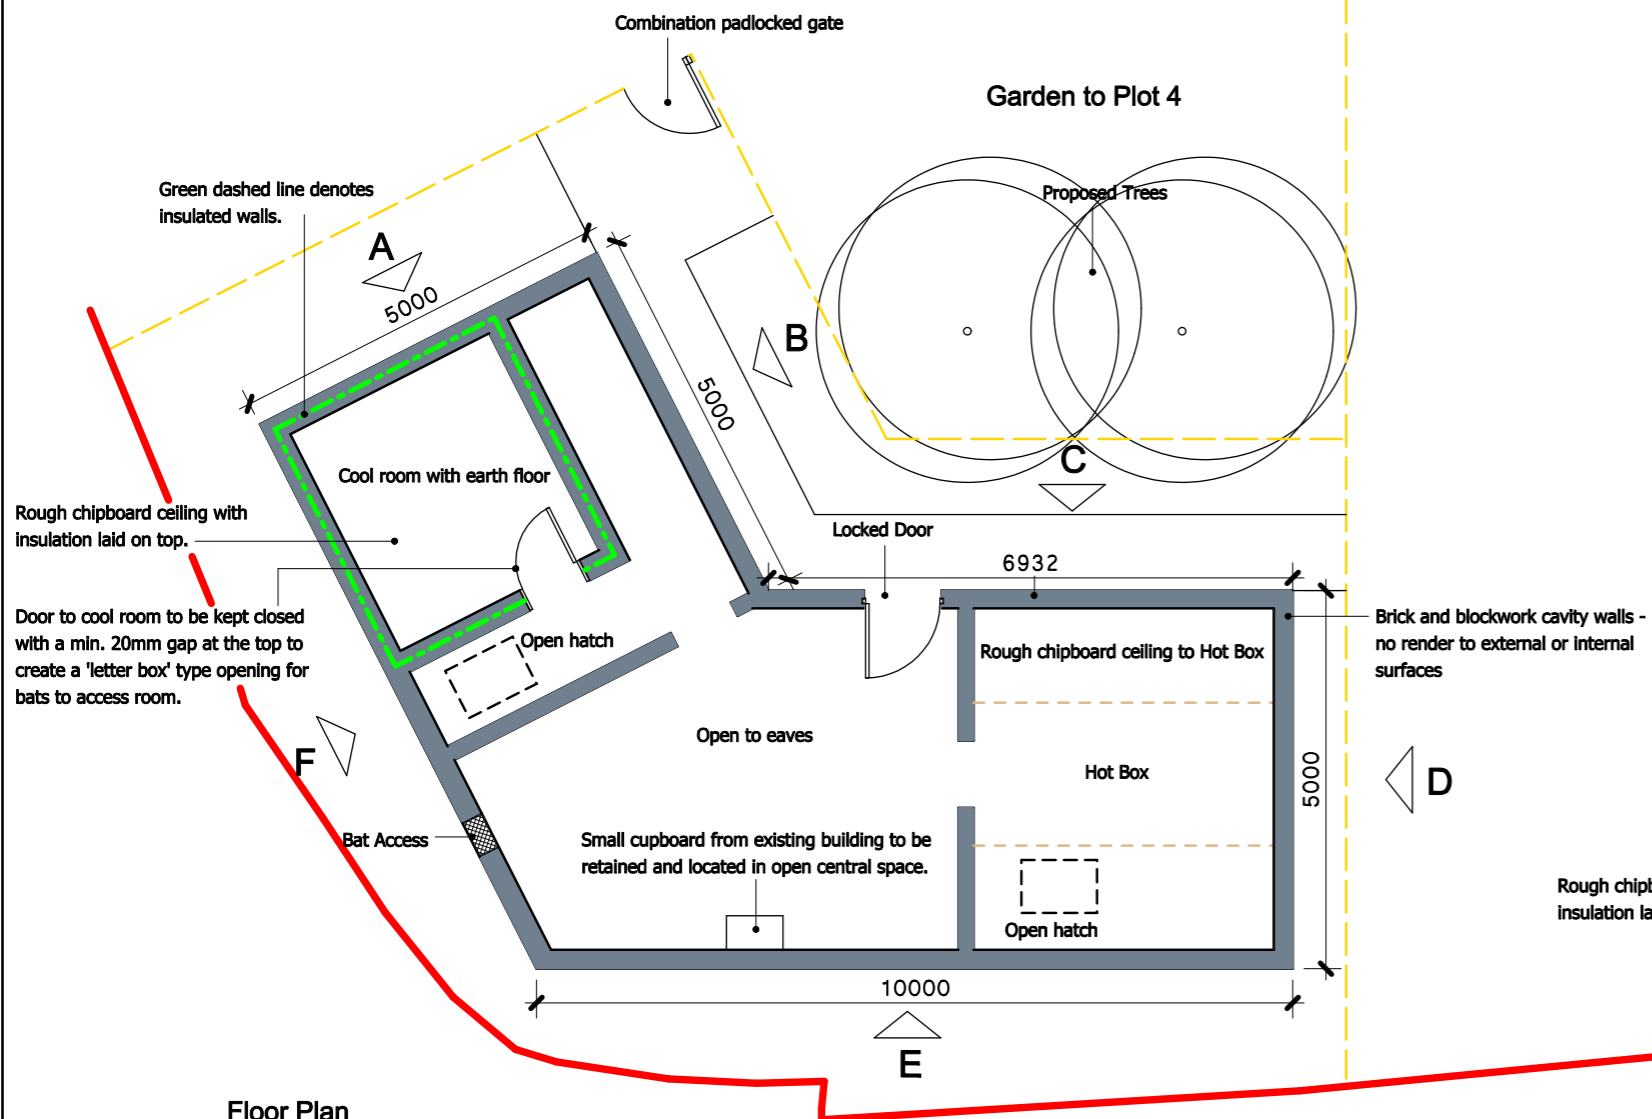


Floor Plan

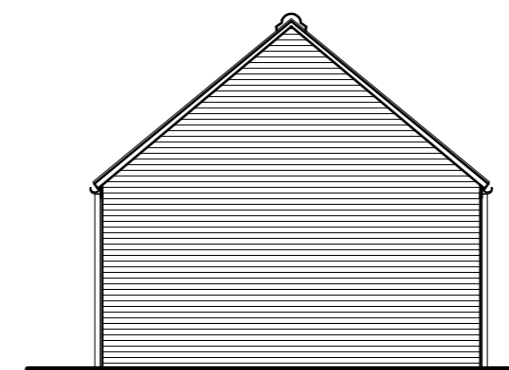

Elevation A

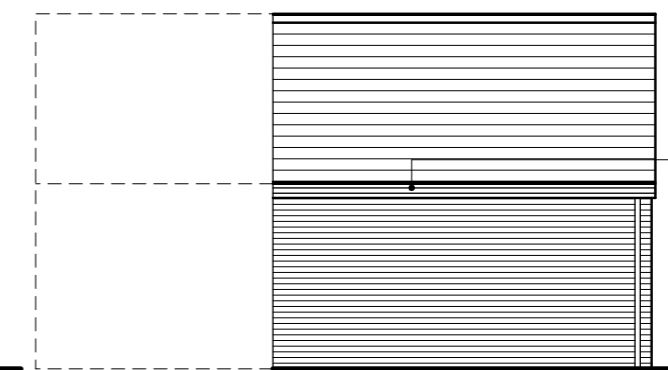


Elevation B

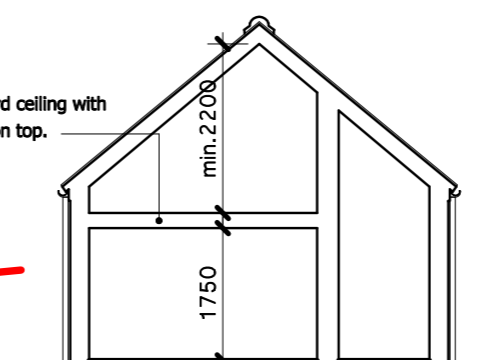


Cross Section through Cool Room




Elevation C

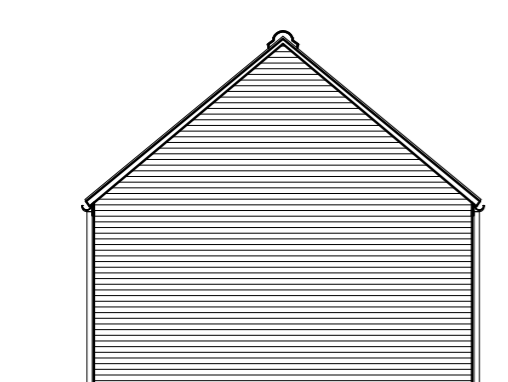

Elevation D

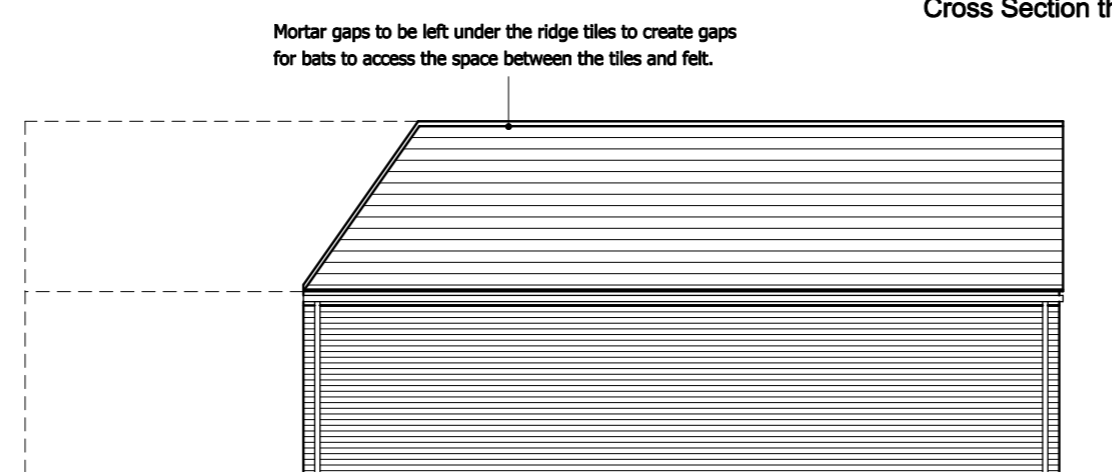


Elevation E

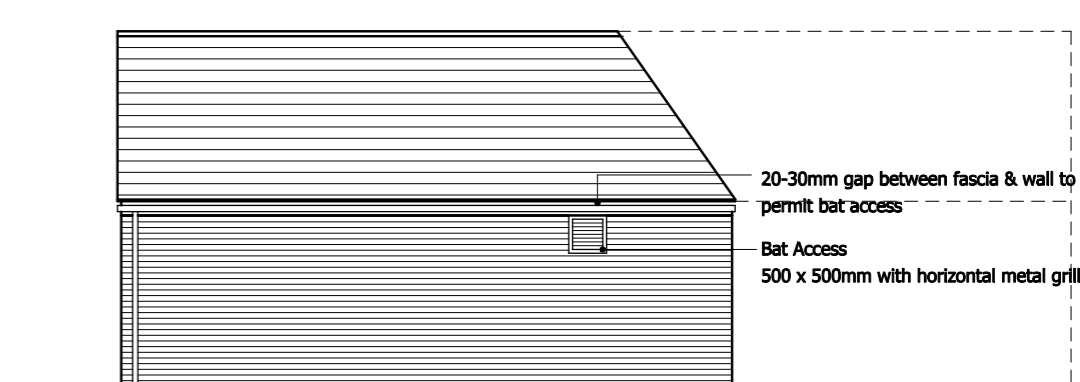

Elevation F

Boundary Treatments Key

- Site Boundary - Condition of fence to be assessed and replaced with 1800mm high timber close boarded fence if needed.
- - - 1800mm high timber close boarded fence.

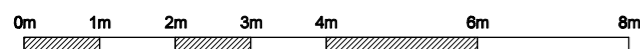

Finishes

Walls
Stock facing brickwork.
No render.

Doors
Timber door.

Pitched Roof
Cambrian slate tile (grey).
with Type 1 bitumastic felt
& untreated timber battens.

Fascias
Dark grey PVCu (RAL 7016).

Rainwater Goods
Black PVCu.

pentan
architects

22 Cathedral Road
Cardiff CF11 9LJ

t: 029 2030 9010
info@pentan.co.uk

Project
Aberthin Road, Cowbridge

Client
Hafod Housing

Drawing Title

Proposed Bat Roost

NOTES. Do not scale. All dimensions are in millimetres unless stated otherwise

Date
Aug '19

Scale
1:100 @ A3

Drawing No.
3703 / PA / 230

Rev.
A