

ALL FINAL DIMENSIONS TO BE CHECKED ON SITE

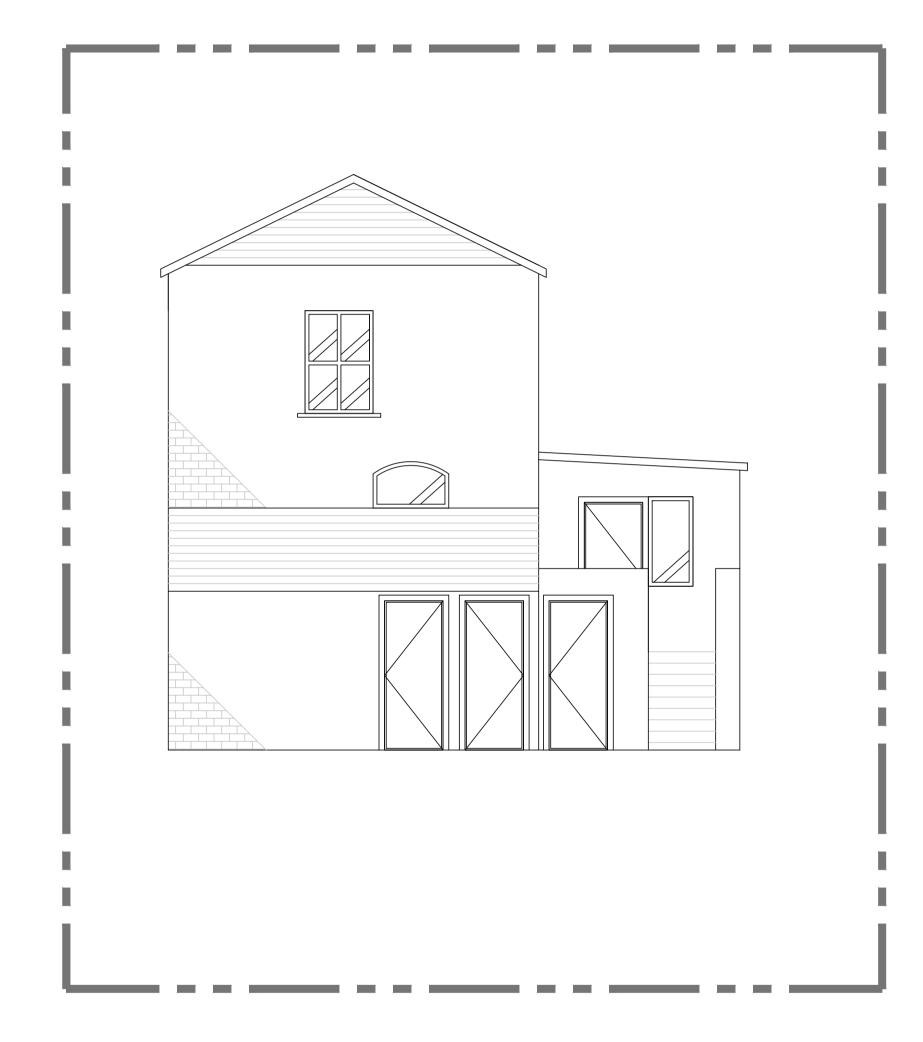

01 EXISTING REAR ELEVATION SCALE 1:50 @ A1

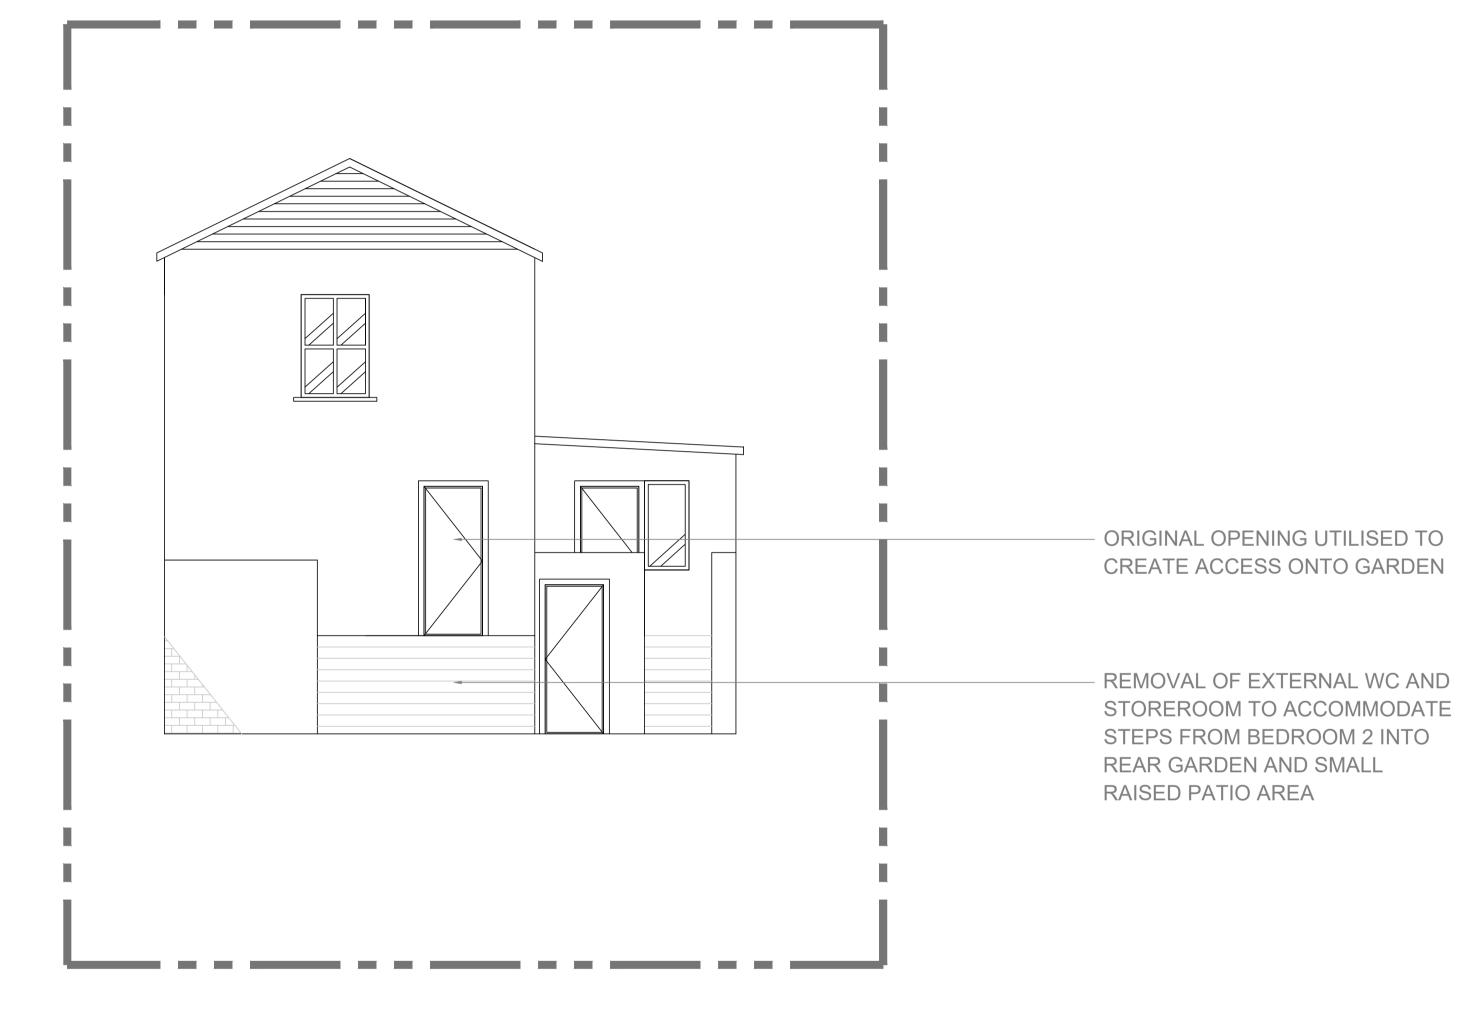

02 PROPOSED REAR ELEVATION SCALE 1:50 @ A1

NOTES: DO NOT SCALE FROM THIS DRAWING ALL DRAWINGS TO BE CHECKED ON SITE COPYRIGHT PROTECTED - THIS DRAWING IS TO BE READ IN CONJUNCTION WITH SPECIFICATIONS SCHEDULES & DRAWINGS BY THE	Revisions Comment	rawnChecked Location Plan (NTS)		MR & MRS PETERSEN-JONES	Project ARCHER ROAD PENARTH
- ALL DIMENSIONS TO BE CHECKED ON SITE PRIOR TO MANUFACTURE. ROD DRAWINGS TO BE ISSUED FOR DESIGNER COMMENT SAMPLE OF ALL FINISHES TO BE SUBMITTED TO DESIGNER FOR APPROVAL ALL DISCREPANCIES AND OMISSIONS ON SITE MUST BE REPORTED TO DESIGNER FOR THEIR COMMENTS OR APPROVAL PRIOR TO COMMENCING WORK ALL ELECTRICAL, LIGHTING, HVAC AND PLUMBING ISSUES TO BE REFERRED TO ENGINEERS DRAWINGS PRIOR TO				EXISTING AND PR REAR ELEVATION	
COMMENCEMENT OF WORKS. — THE DESIGNS ARE SUBJECT TO APPROVAL BY STATUTORY AUTHORITIES AND ANY NECESSARY ALTERNATIONS SHOULD BE MADE IF REQUIRED TO COMPLY WITH STATUTORY REQUIREMENTS.			Drawing No. Date RR_104 05/9/202	Scale 22 1:50 @ A1	Revision Drawn By - CG